


DATE	
BY	
FINAL SURVEY	SURVEYED
NOTE BOOK	PLOTTED
NO.	TEMPLATE
	AREAS
	CHECKED

DATE	
BY	
ORIGINAL SURVEY	SURVEYED
NOTE BOOK	PLOTTED
NO.	TEMPLATE
	AREAS
	CHECKED

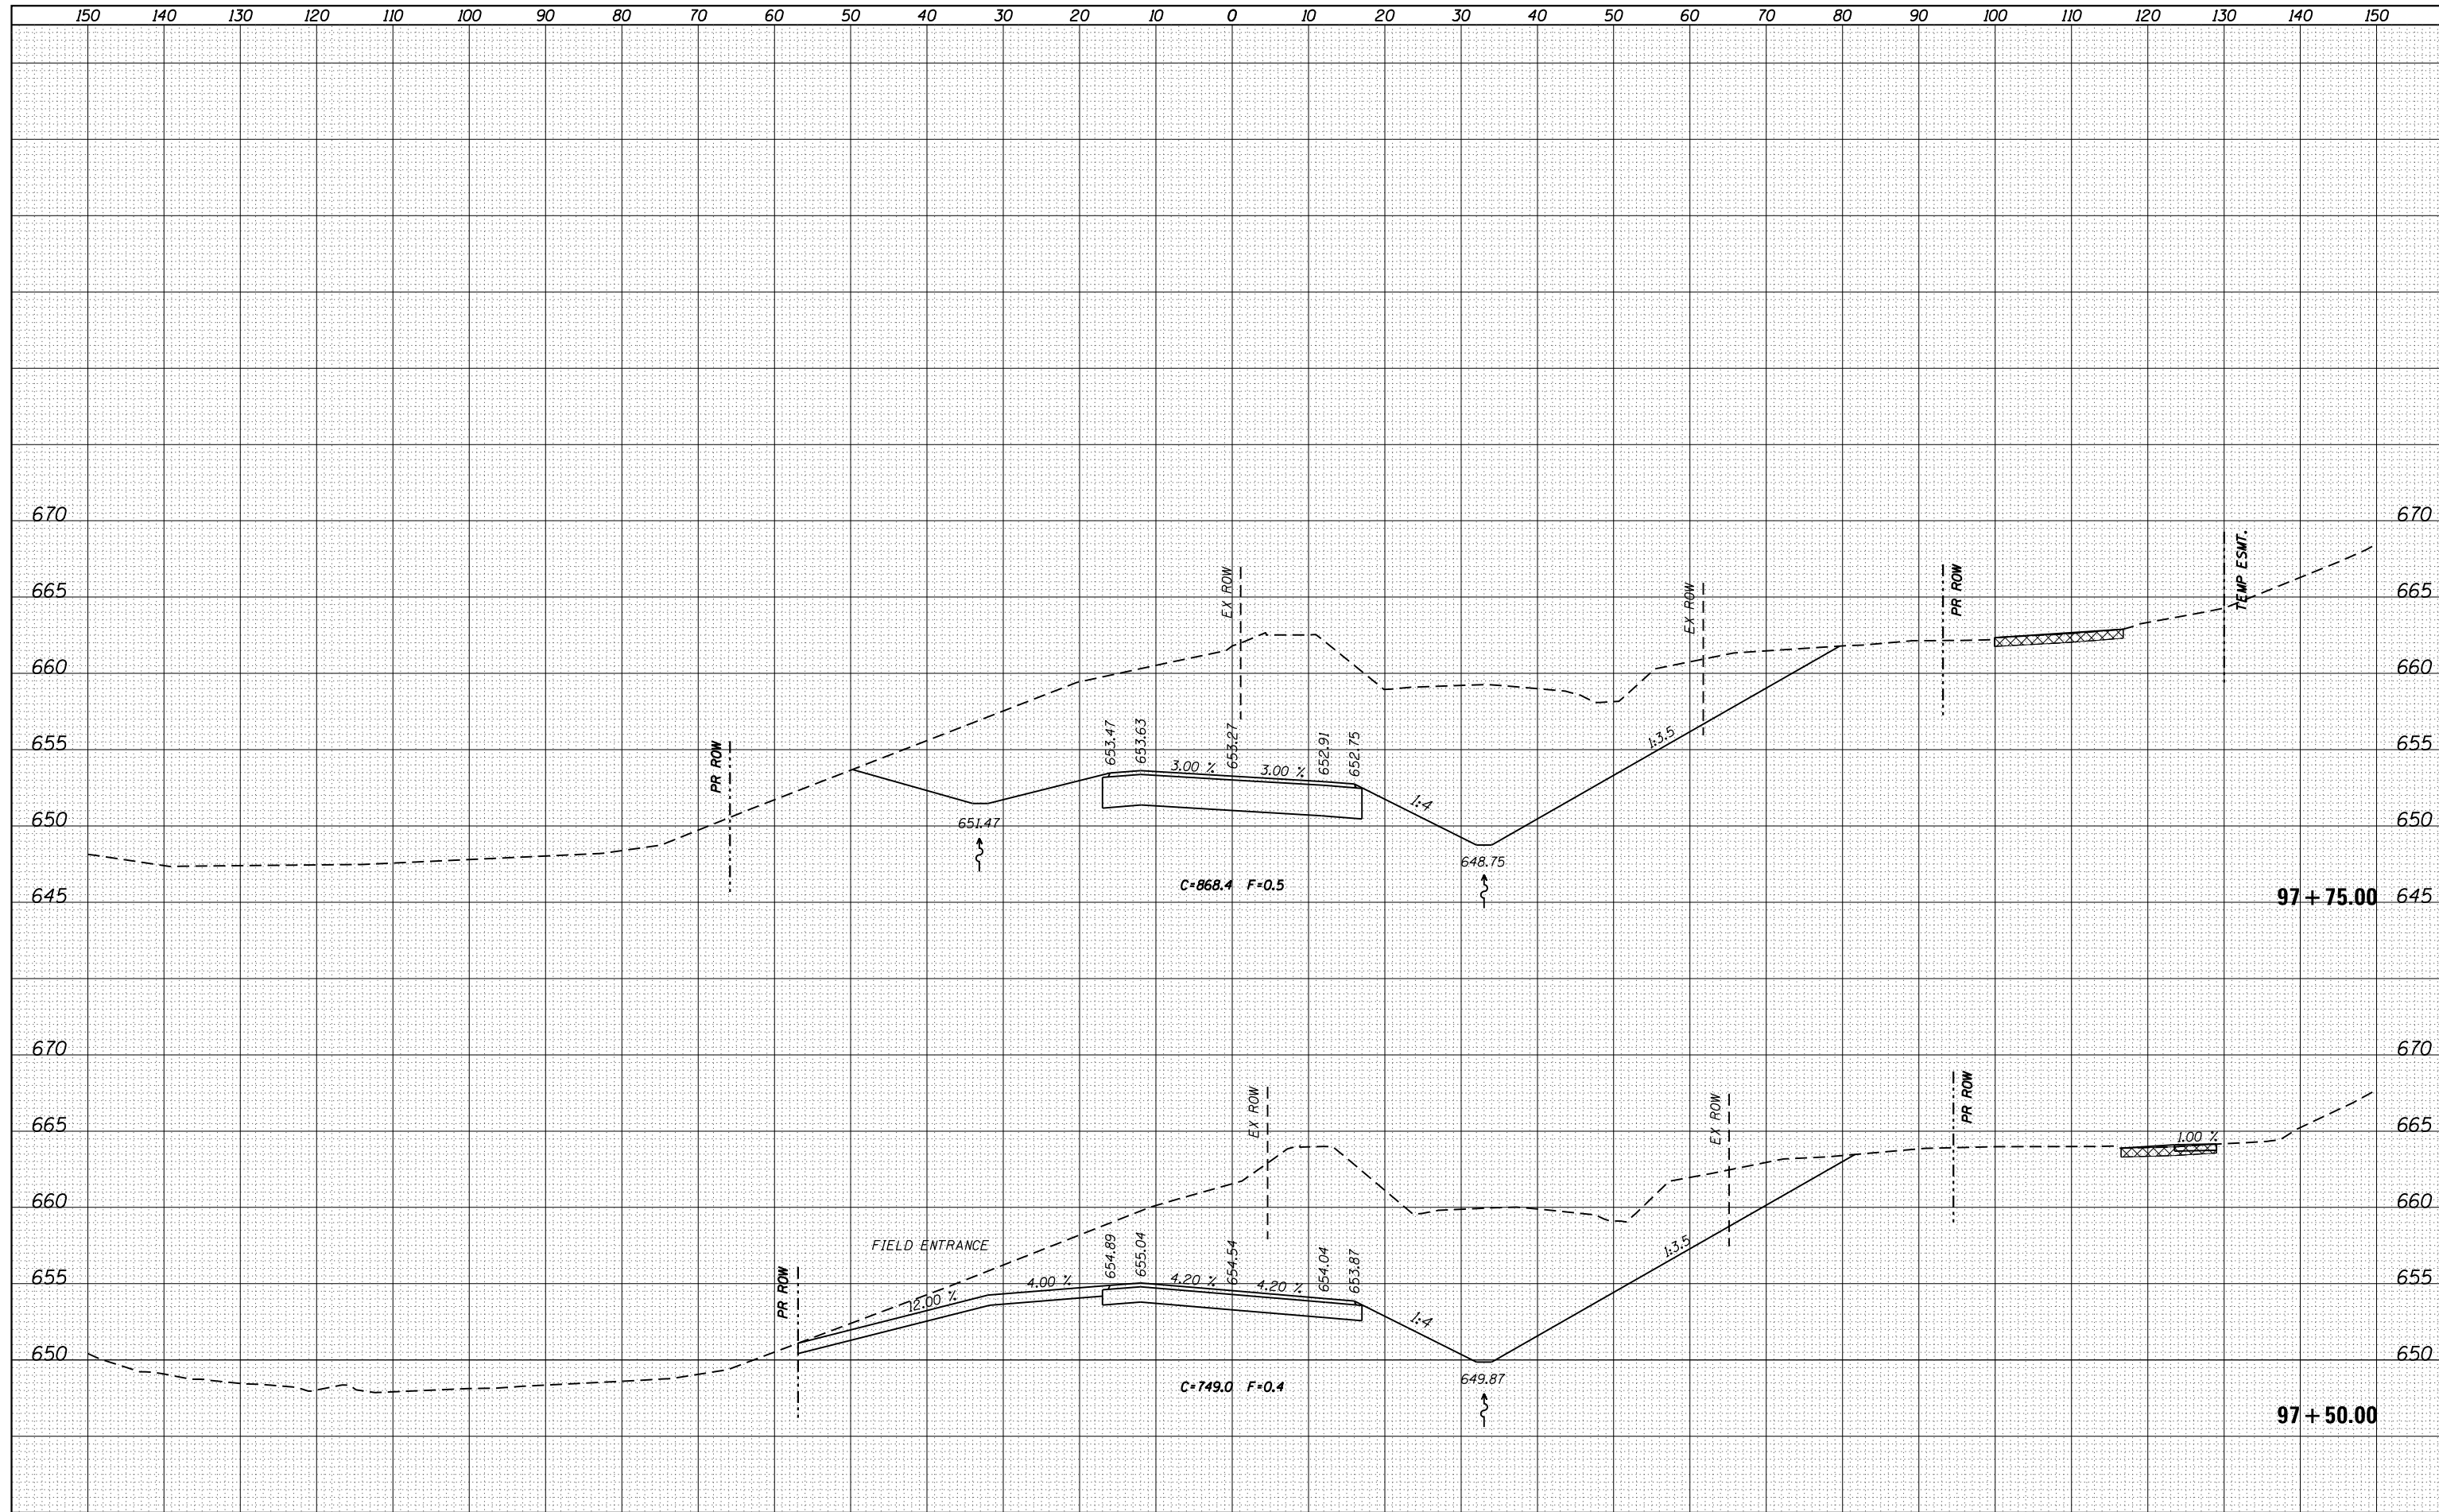

FILE NAME =  
 c:\pw\_work\pwidot\cushmenbw\d0333009\p201709-shr-xssh.tbl.dgn

USER NAME = cushmenbw  
 PLOT SCALE = 20.0000' / in.  
 PLOT DATE = Fri Aug 01 08:41:14 2014

DESIGNED -  
 DRAWN -  
 CHECKED -  
 DATE -

REVISED -  
 REVISED -  
 REVISED -  
 REVISED -

**STATE OF ILLINOIS  
 DEPARTMENT OF TRANSPORTATION**

**400TH STREET  
 CROSS SECTIONS**

SCALE: SHEET OF SHEETS STA. 97+50.00 TO STA. 97+75.00

F.A.U. RTE.	SECTION	COUNTY	TOTAL SHEETS	SHEET NO.
*	2R-1	HENRY	235	207
CONTRACT NO. 64J43			ILLINOIS FED. AID PROJECT	

\* 5789 & 5861