


BY	DATE

BY	DATE

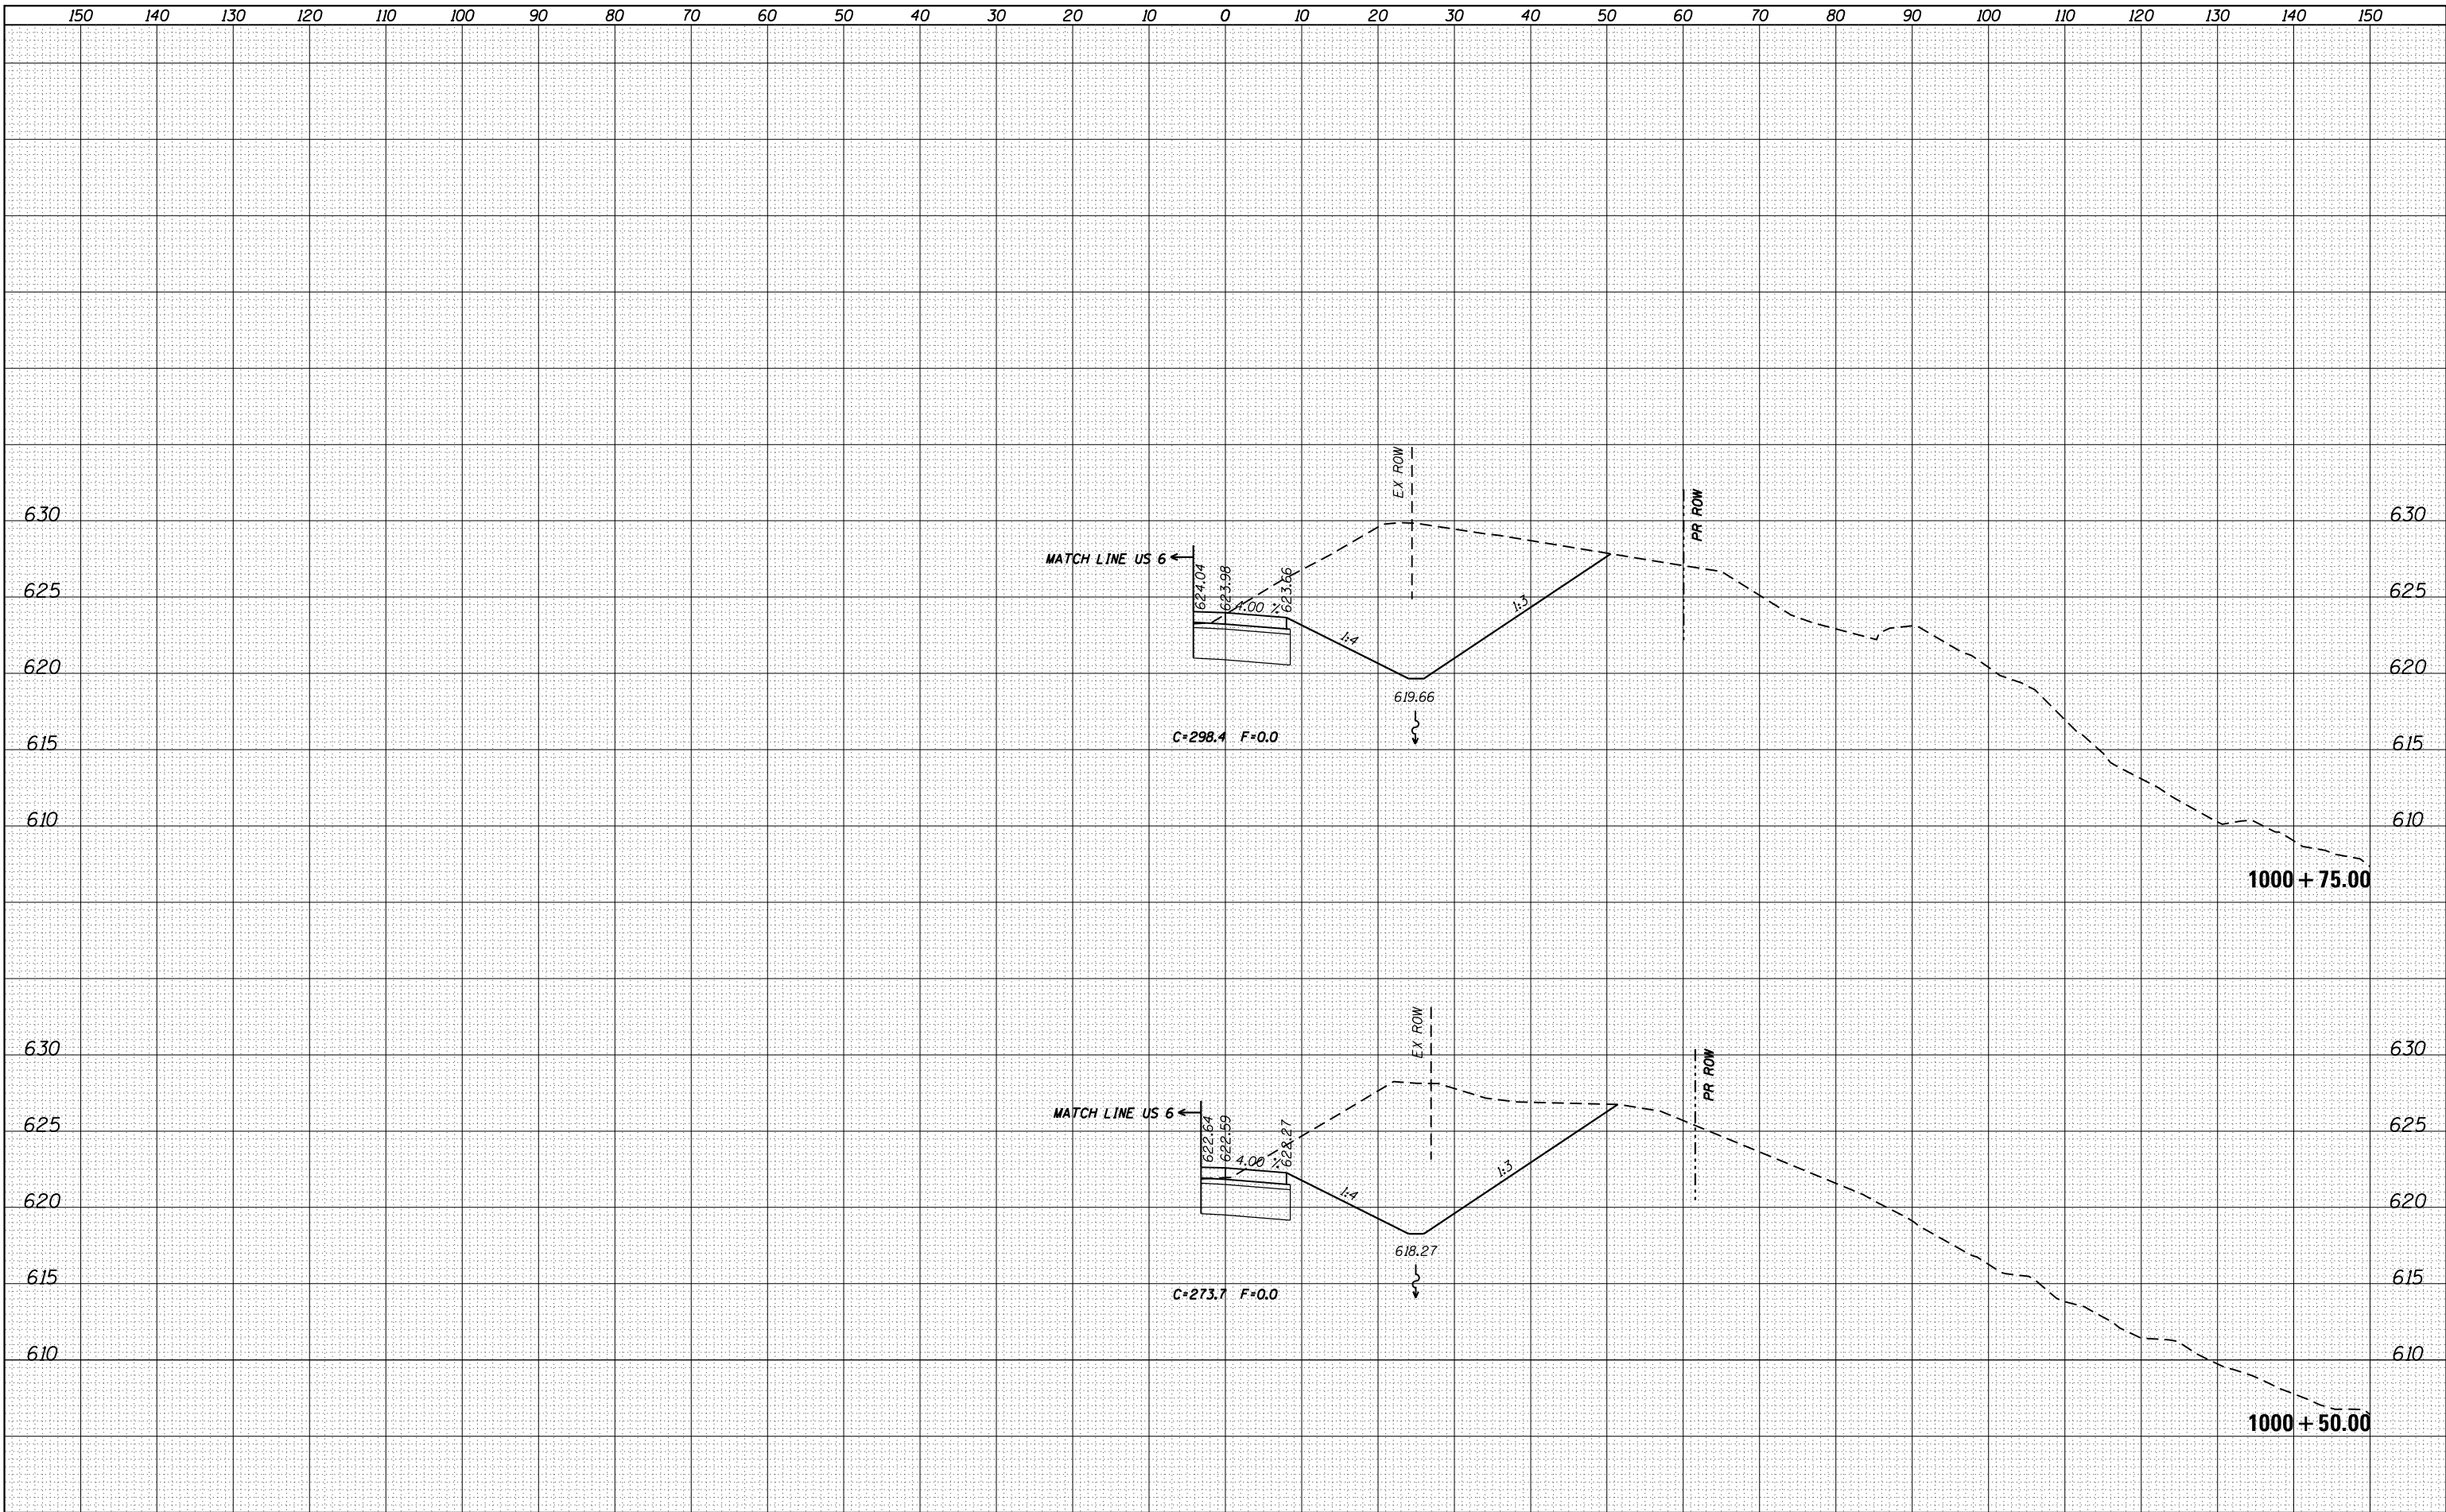

FILE NAME	

USER NAME =	cushmanbw

DESIGNED	-
DRAWN	-
CHECKED	-
DATE	-

REVISED	-
REVISED	-
REVISED	-
REVISED	-

**STATE OF ILLINOIS
DEPARTMENT OF TRANSPORTATION**

SCALE:	
SHEET	
OF	
SHEETS	
STA. 1000+50.00	
TO STA. 1000+75.00	

**SLIP RAMP
CROSS SECTIONS**

F.A.U. RTE.	SECTION	COUNTY	TOTAL SHEETS	SHEET NO.
*	2R-1	HENRY	235	213
CONTRACT NO. 64J43				
ILLINOIS FED. AID PROJECT				

* 5789 & 5861