


DATE	
BY	
FINAL SURVEY	SURVEYED
NOTE BOOK	PLOTTED
NO.	TEMPLATE
	AREAS
	CHECKED

DATE	
BY	
ORIGINAL SURVEY	SURVEYED
NOTE BOOK	PLOTTED
NO.	TEMPLATE
	AREAS
	CHECKED

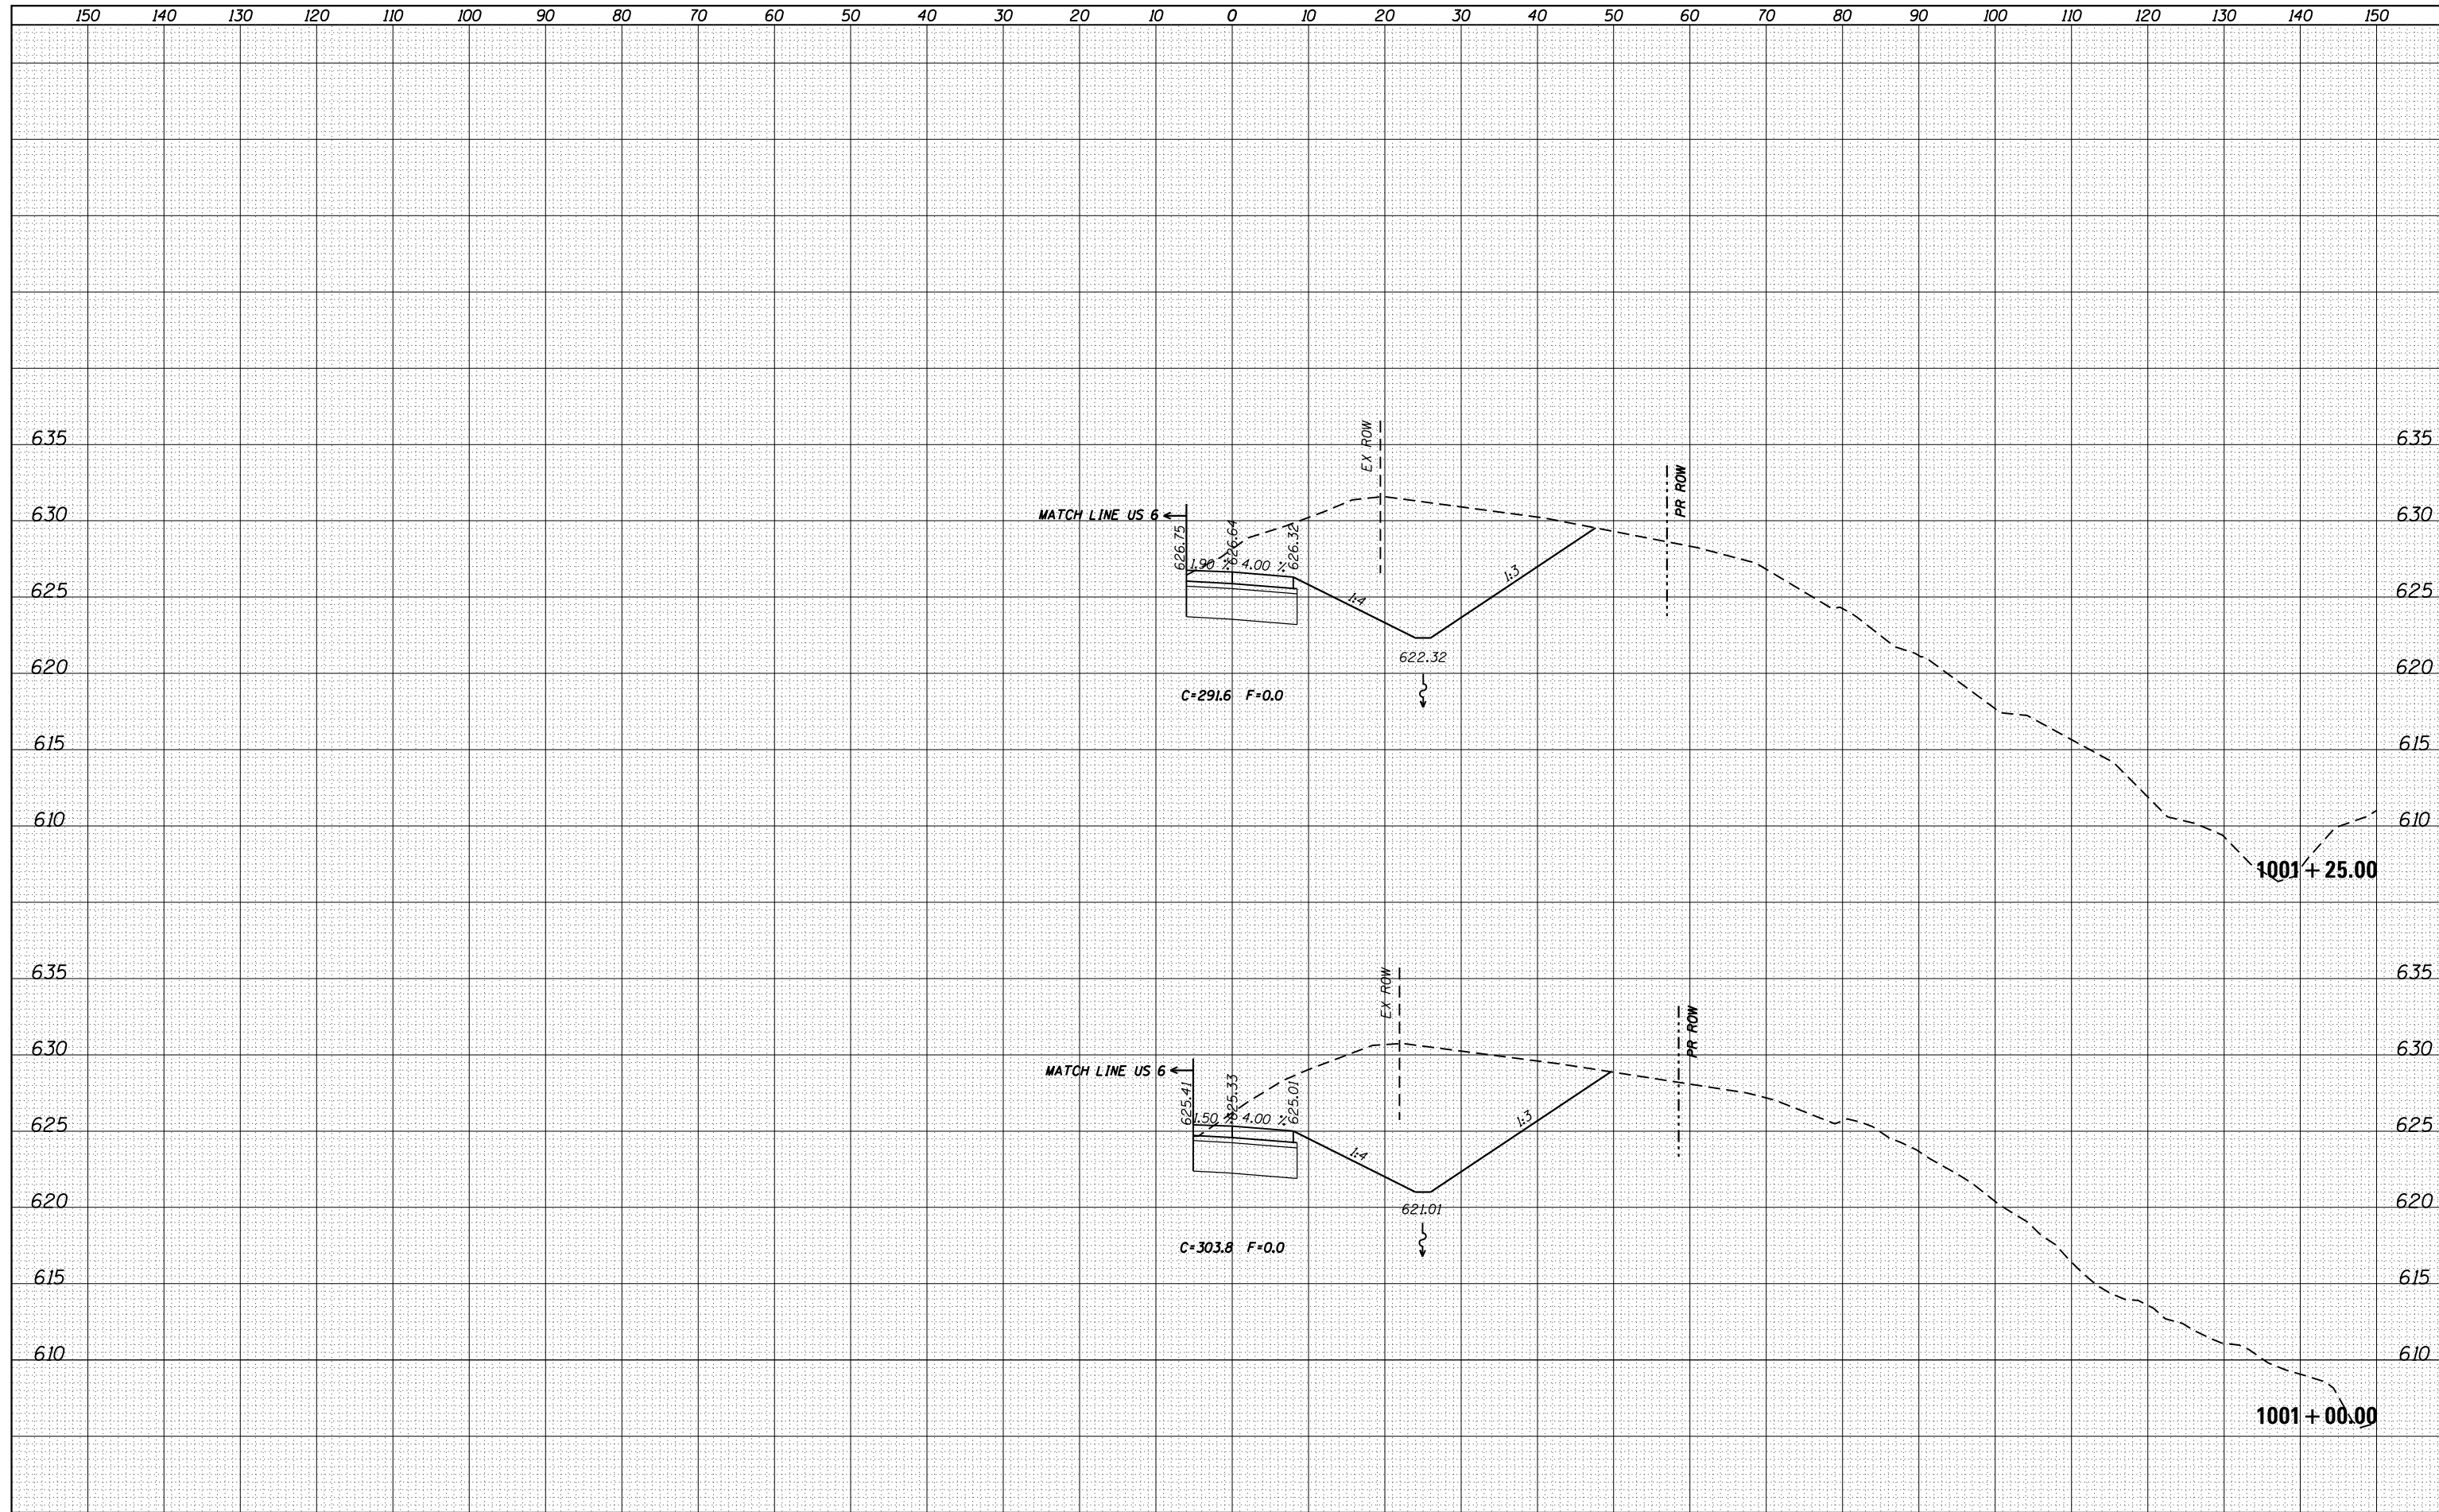

FILE NAME =	USER NAME = cushmenbw	DESIGNED -	REVISED -
es:\pw_work\pwidot\cushmenbw\d0333009\p201709-sh1-xssh.tbl.dgn		DRAWN -	REVISED -
Default		CHECKED -	REVISED -
		DATE -	REVISED -

**STATE OF ILLINOIS
DEPARTMENT OF TRANSPORTATION**

SCALE:	SHEET	OF	SHEETS	STA. 1001+00.00	TO STA. 1001+25.00
--------	-------	----	--------	-----------------	--------------------

F.A.U. RTE.	SECTION	COUNTY	TOTAL SHEETS	SHEET NO.
*	2R-1	HENRY	235	214
CONTRACT NO. 64J43				

ILLINOIS FED. AID PROJECT * 5789 & 5861