


DATE	
BY	
SURVEYED	
PLOTTED	
TEMPLATE	
AREAS	
CHECKED	
FINAL SURVEY NOTE BOOK NO.	

DATE	
BY	
SURVEYED	
PLOTTED	
TEMPLATE	
AREAS	
CHECKED	
ORIGINAL SURVEY NOTE BOOK NO.	

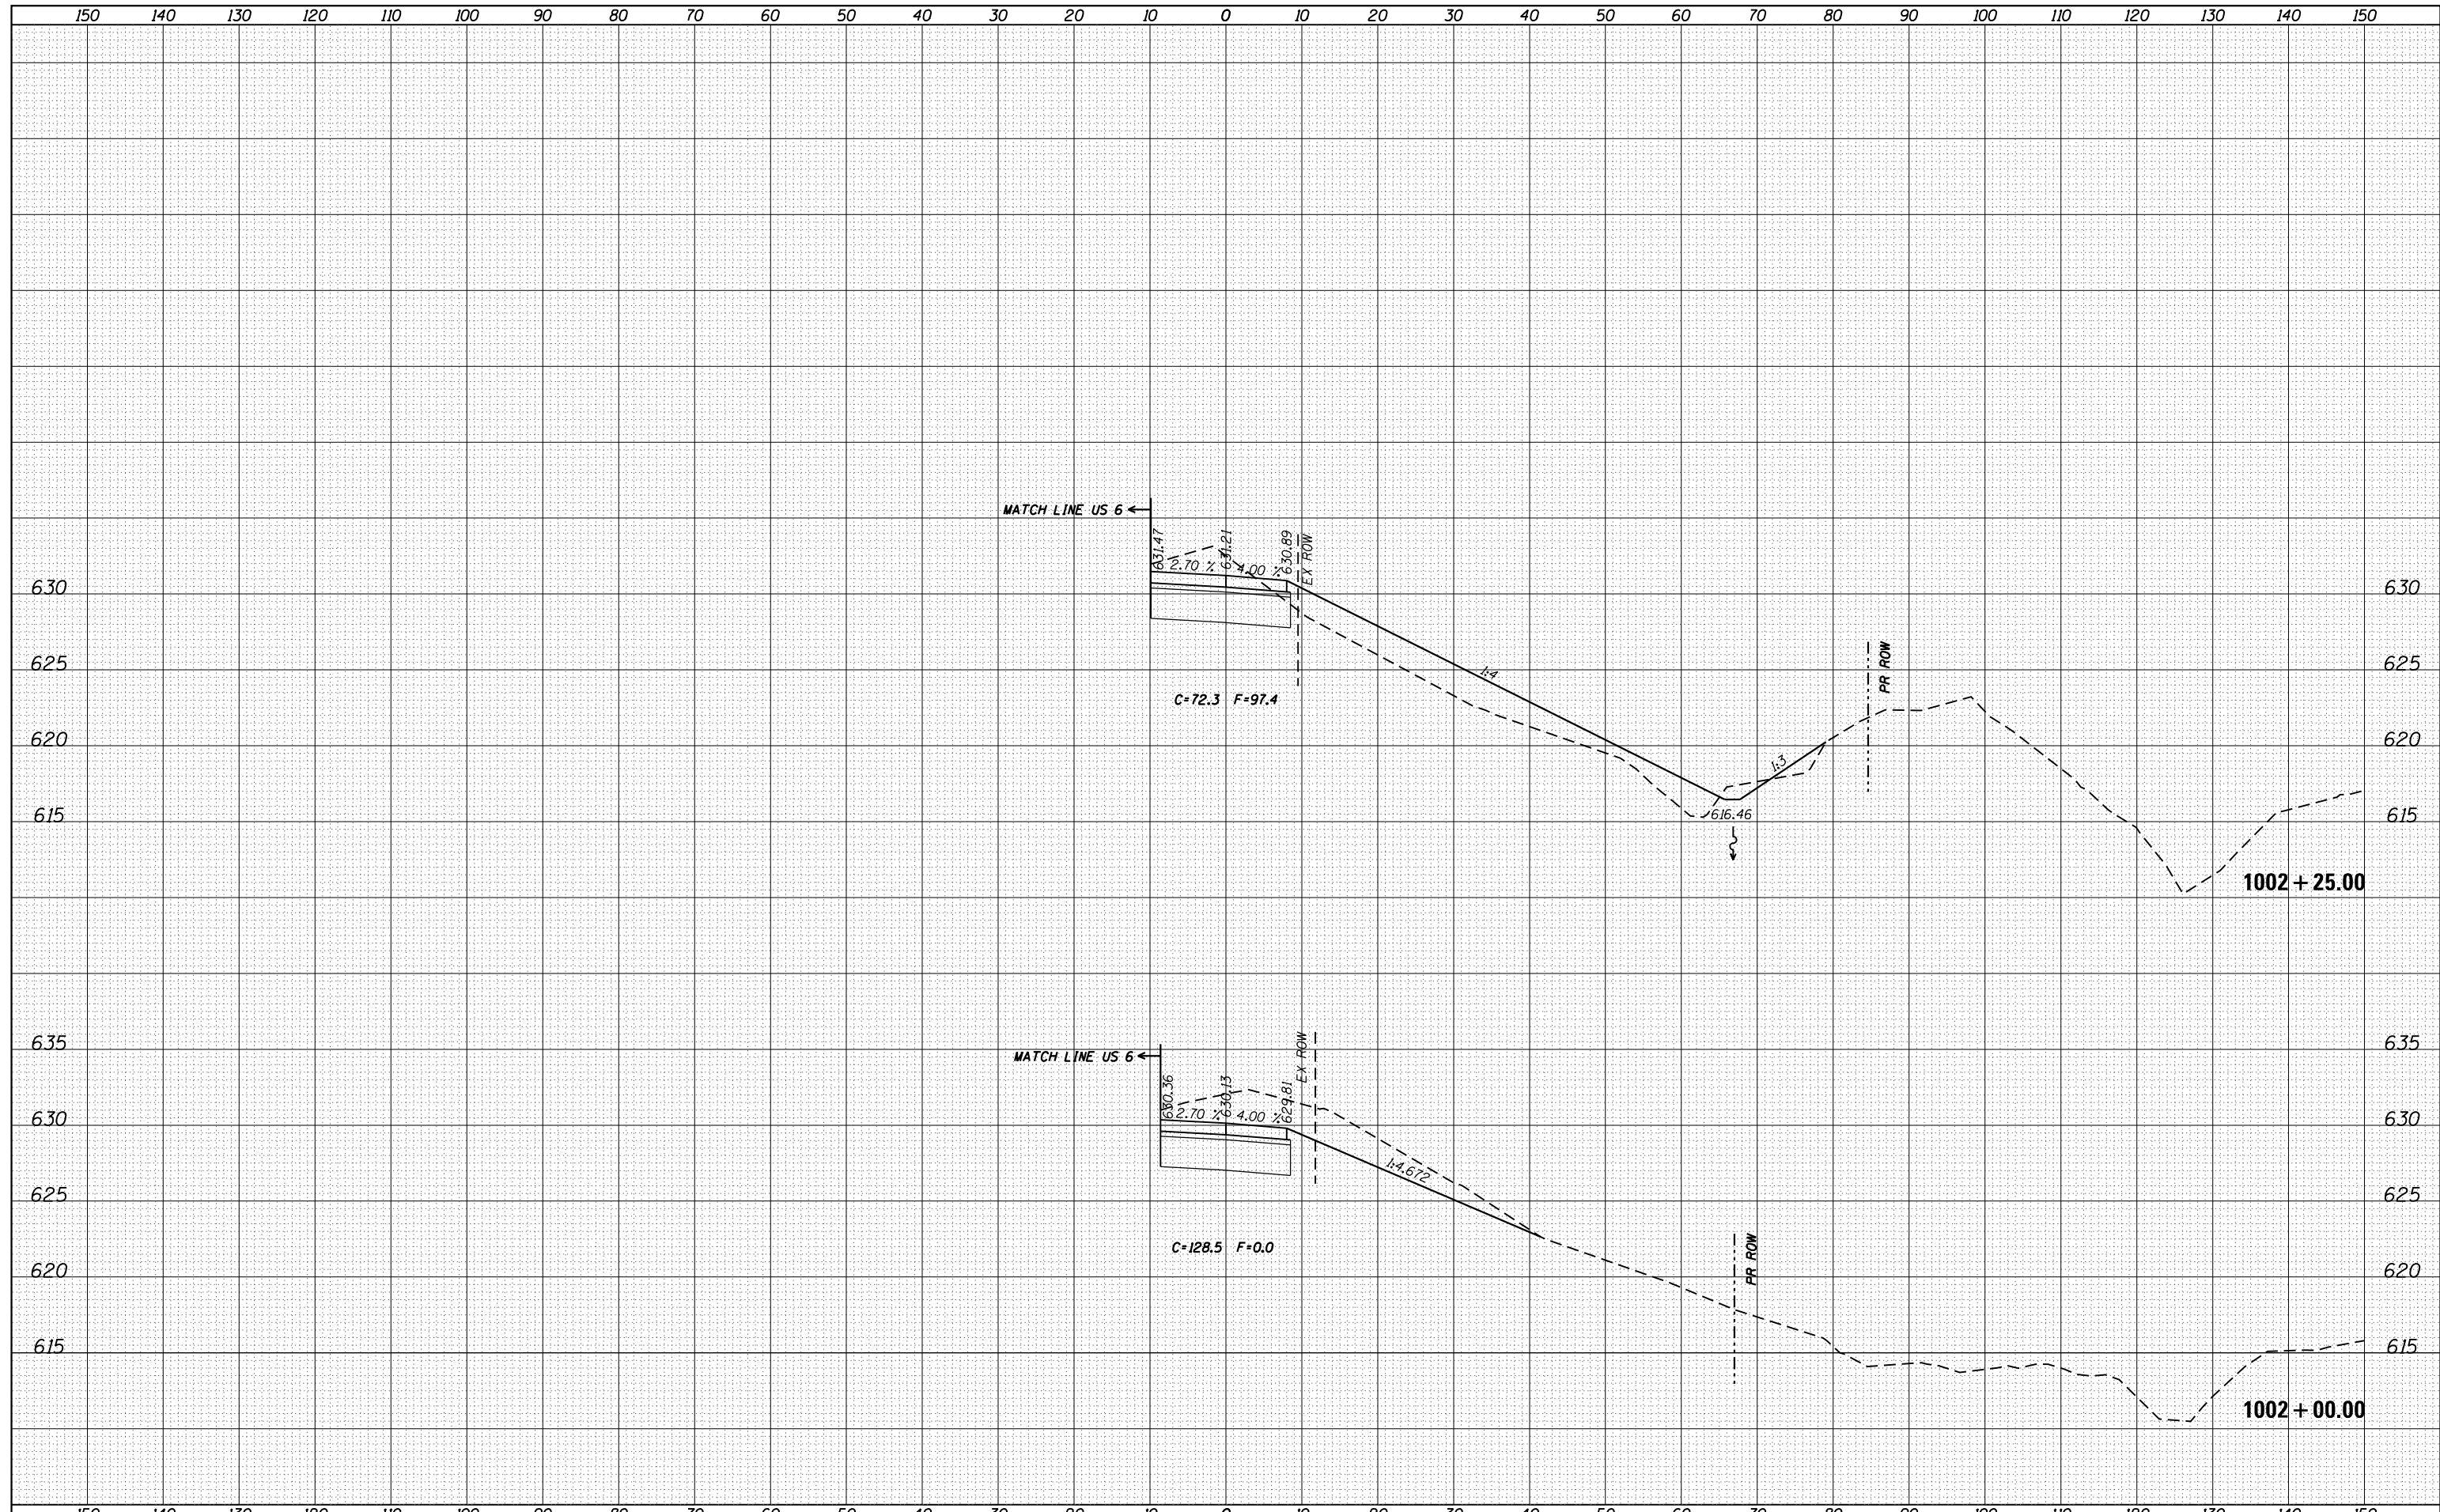

FILE NAME =	USER NAME = cushmenbw	DESIGNED -	REVISED -	STATE OF ILLINOIS DEPARTMENT OF TRANSPORTATION	SLIP RAMP CROSS SECTIONS			F.A.U. RTE.	SECTION	COUNTY	TOTAL SHEETS	SHEET NO.	
Default	es:\pw_work\pwidot\cushmenbw\d0333009\p201709-sh1-xssh.tbl.dgn	DRAWN -	REVISED -		SCALE:	SHEET	OF	SHEETS	STA. 1002+00.00	TO STA. 1002+25.00	ILLINOIS FED. AID PROJECT	235	216
	PLOT SCALE = 20.0000' / in.	CHECKED -	REVISED -										
	PLOT DATE = Fri Aug 01 09:08:46 2014	DATE -	REVISED -										
											CONTRACT NO. 64J43		

* 5789 & 5861