


DATE	
BY	
FINAL SURVEY	SURVEYED
NOTE BOOK	PLOTTED
NO.	TEMPLATE
	AREAS
	CHECKED

DATE	
BY	
ORIGINAL SURVEY	SURVEYED
NOTE BOOK	PLOTTED
NO.	TEMPLATE
	AREAS
	CHECKED

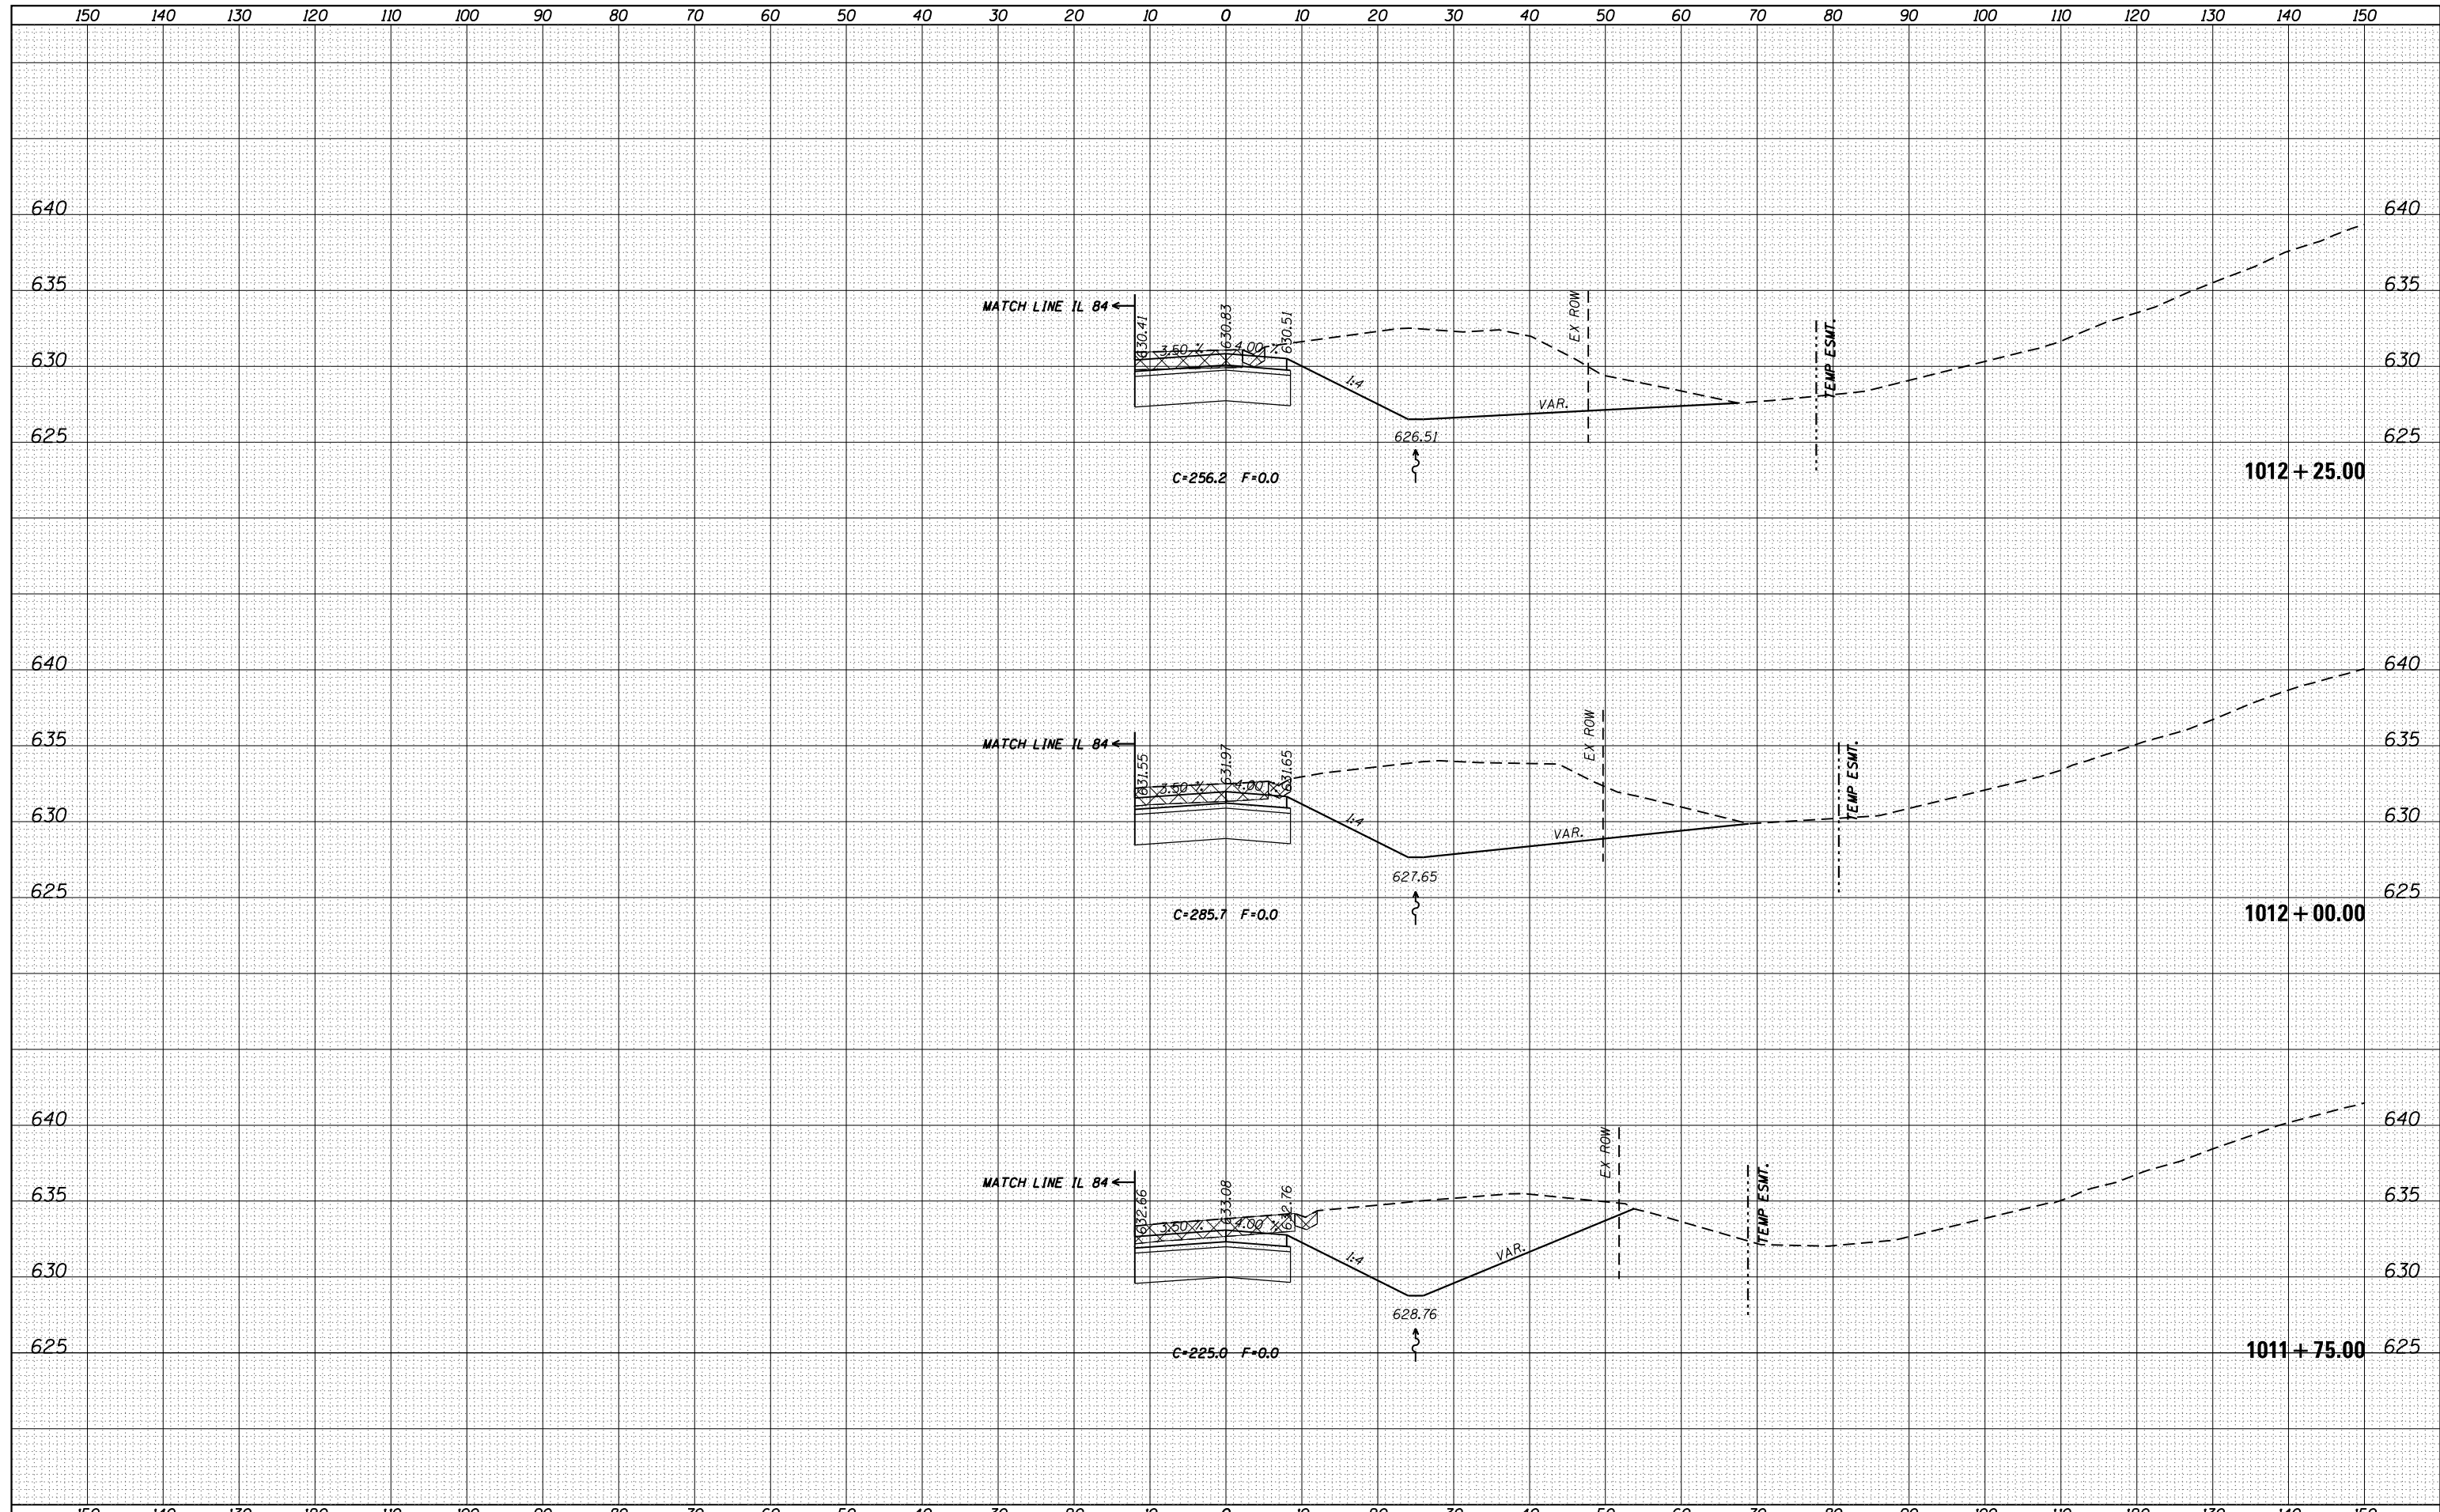

FILE NAME =	USER NAME = cushmenbw	DESIGNED -	REVISIED -	<b>STATE OF ILLINOIS</b> <b>DEPARTMENT OF TRANSPORTATION</b>	<b>SLIP RAMP</b> <b>CROSS SECTIONS</b>			F.A.U. RTE.	SECTION	COUNTY	TOTAL SHEETS	SHEET NO.
es:\pw_work\pwidot\cushmenbw\d0333009\p201709-shr-ssht.tml.dgn	PLOT SCALE = 20.0000' / in.	DRAWN -	REVISIED -					*	2R-1	HENRY	235	229
Default	PLOT DATE = Fri Aug 01 09:09:15 2014	CHECKED -	REVISIED -		CONTRACT NO. 64J43			ILLINOIS FED. AID PROJECT				
		DATE -	REVISIED -		SCALE:	SHEET	OF	SHEETS	STA. 1011+75.00 TO STA. 1012+25.00	* 5789 & 5861		