


DATE	
BY	
FINAL SURVEY	SURVEYED
NOTE BOOK	PLOTTED
NO.	TEMPLATE
	AREAS
	CHECKED

DATE	
BY	
ORIGINAL SURVEY	SURVEYED
NOTE BOOK	PLOTTED
NO.	TEMPLATE
	AREAS
	CHECKED

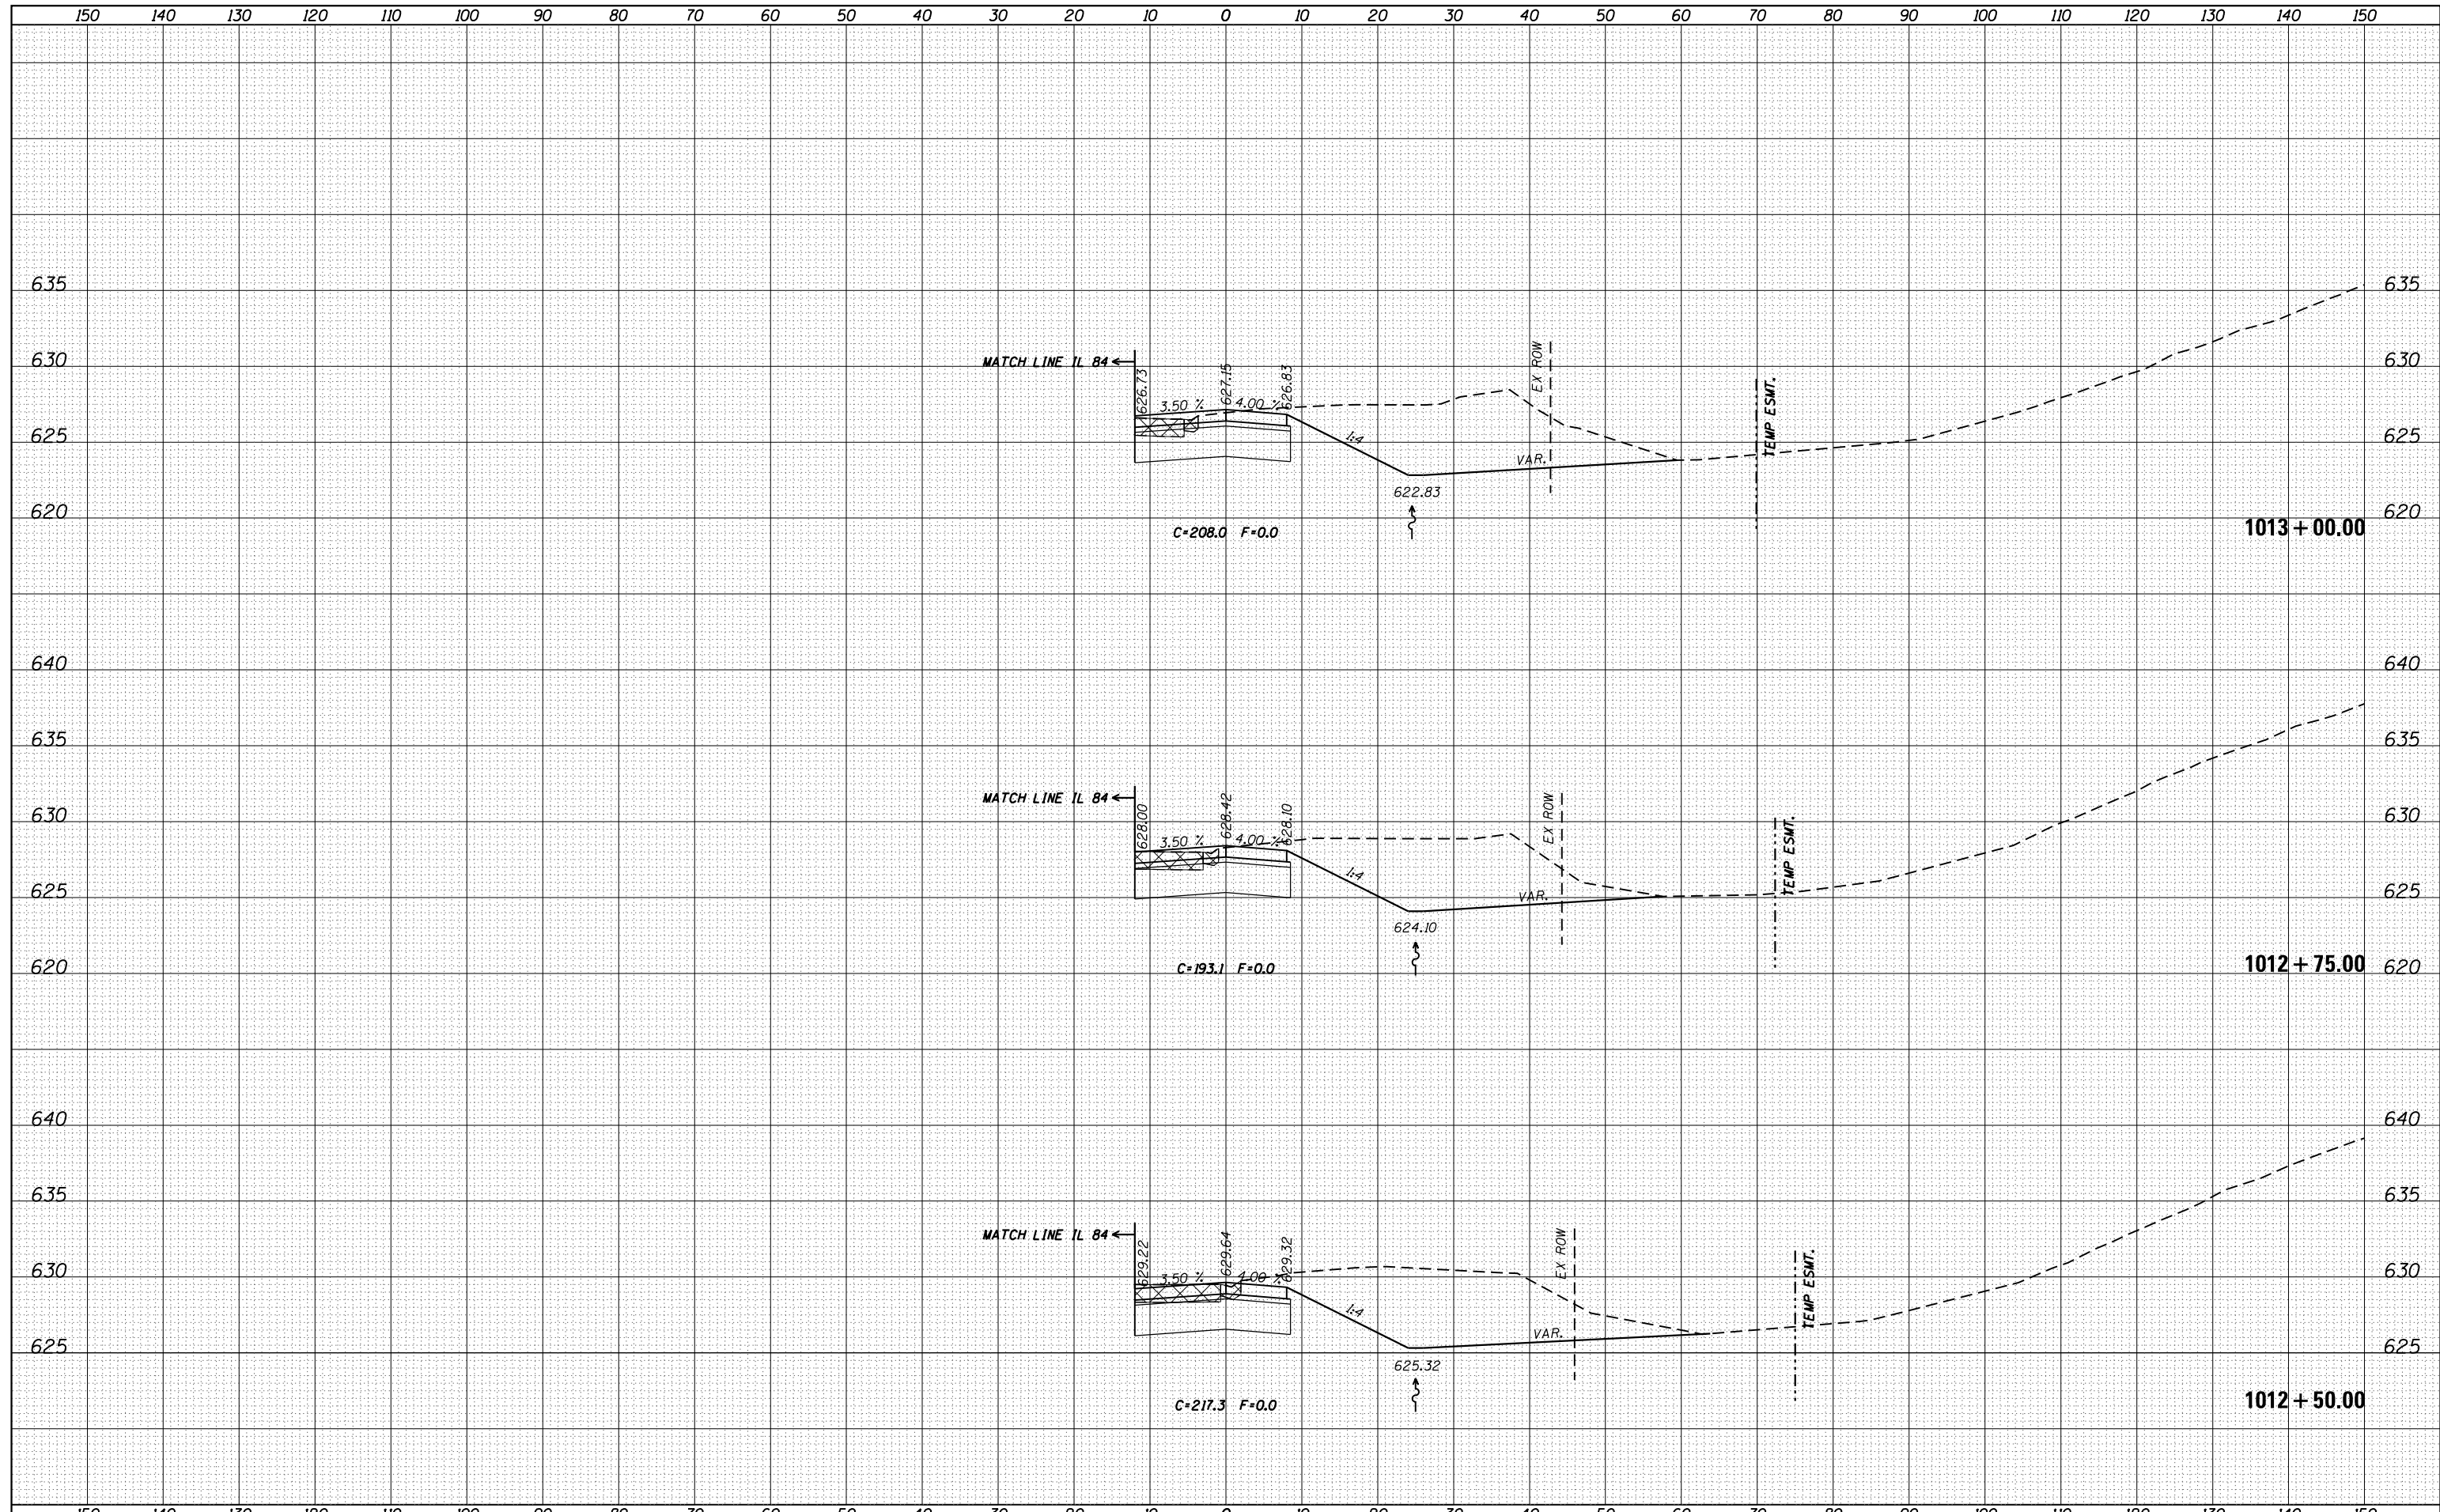

FILE NAME =	USER NAME = cushmenbw	DESIGNED -	REVISED -	STATE OF ILLINOIS DEPARTMENT OF TRANSPORTATION	SLIP RAMP CROSS SECTIONS			F.A.U. RTE.	SECTION	COUNTY	TOTAL SHEETS	SHEET NO.	
es:\pw_work\pwidot\cushmenbw\d0333009\p201709-shr-sssh.tml.dgn		DRAWN -	REVISED -		SCALE:	SHEET	OF	SHEETS	STA. 1012+50.00	TO STA. 1013+00.00	ILLINOIS FED. AID PROJECT	235	230
Default	PLOT SCALE = 20.0000' / in.	CHECKED -	REVISED -										
	PLOT DATE = Fri Aug 01 09:09:16 2014	DATE -	REVISED -										

* 5789 & 5861