


BY	DATE
FINISHED SURVEY	SURVEYED
NOTE BOOK	PLOTTED
	TEMPLATE
	AREAS
	CHECKED

BY	DATE
ORIGINAL SURVEY	SURVEYED
NOTE BOOK	PLOTTED
	TEMPLATE
	AREAS
	CHECKED

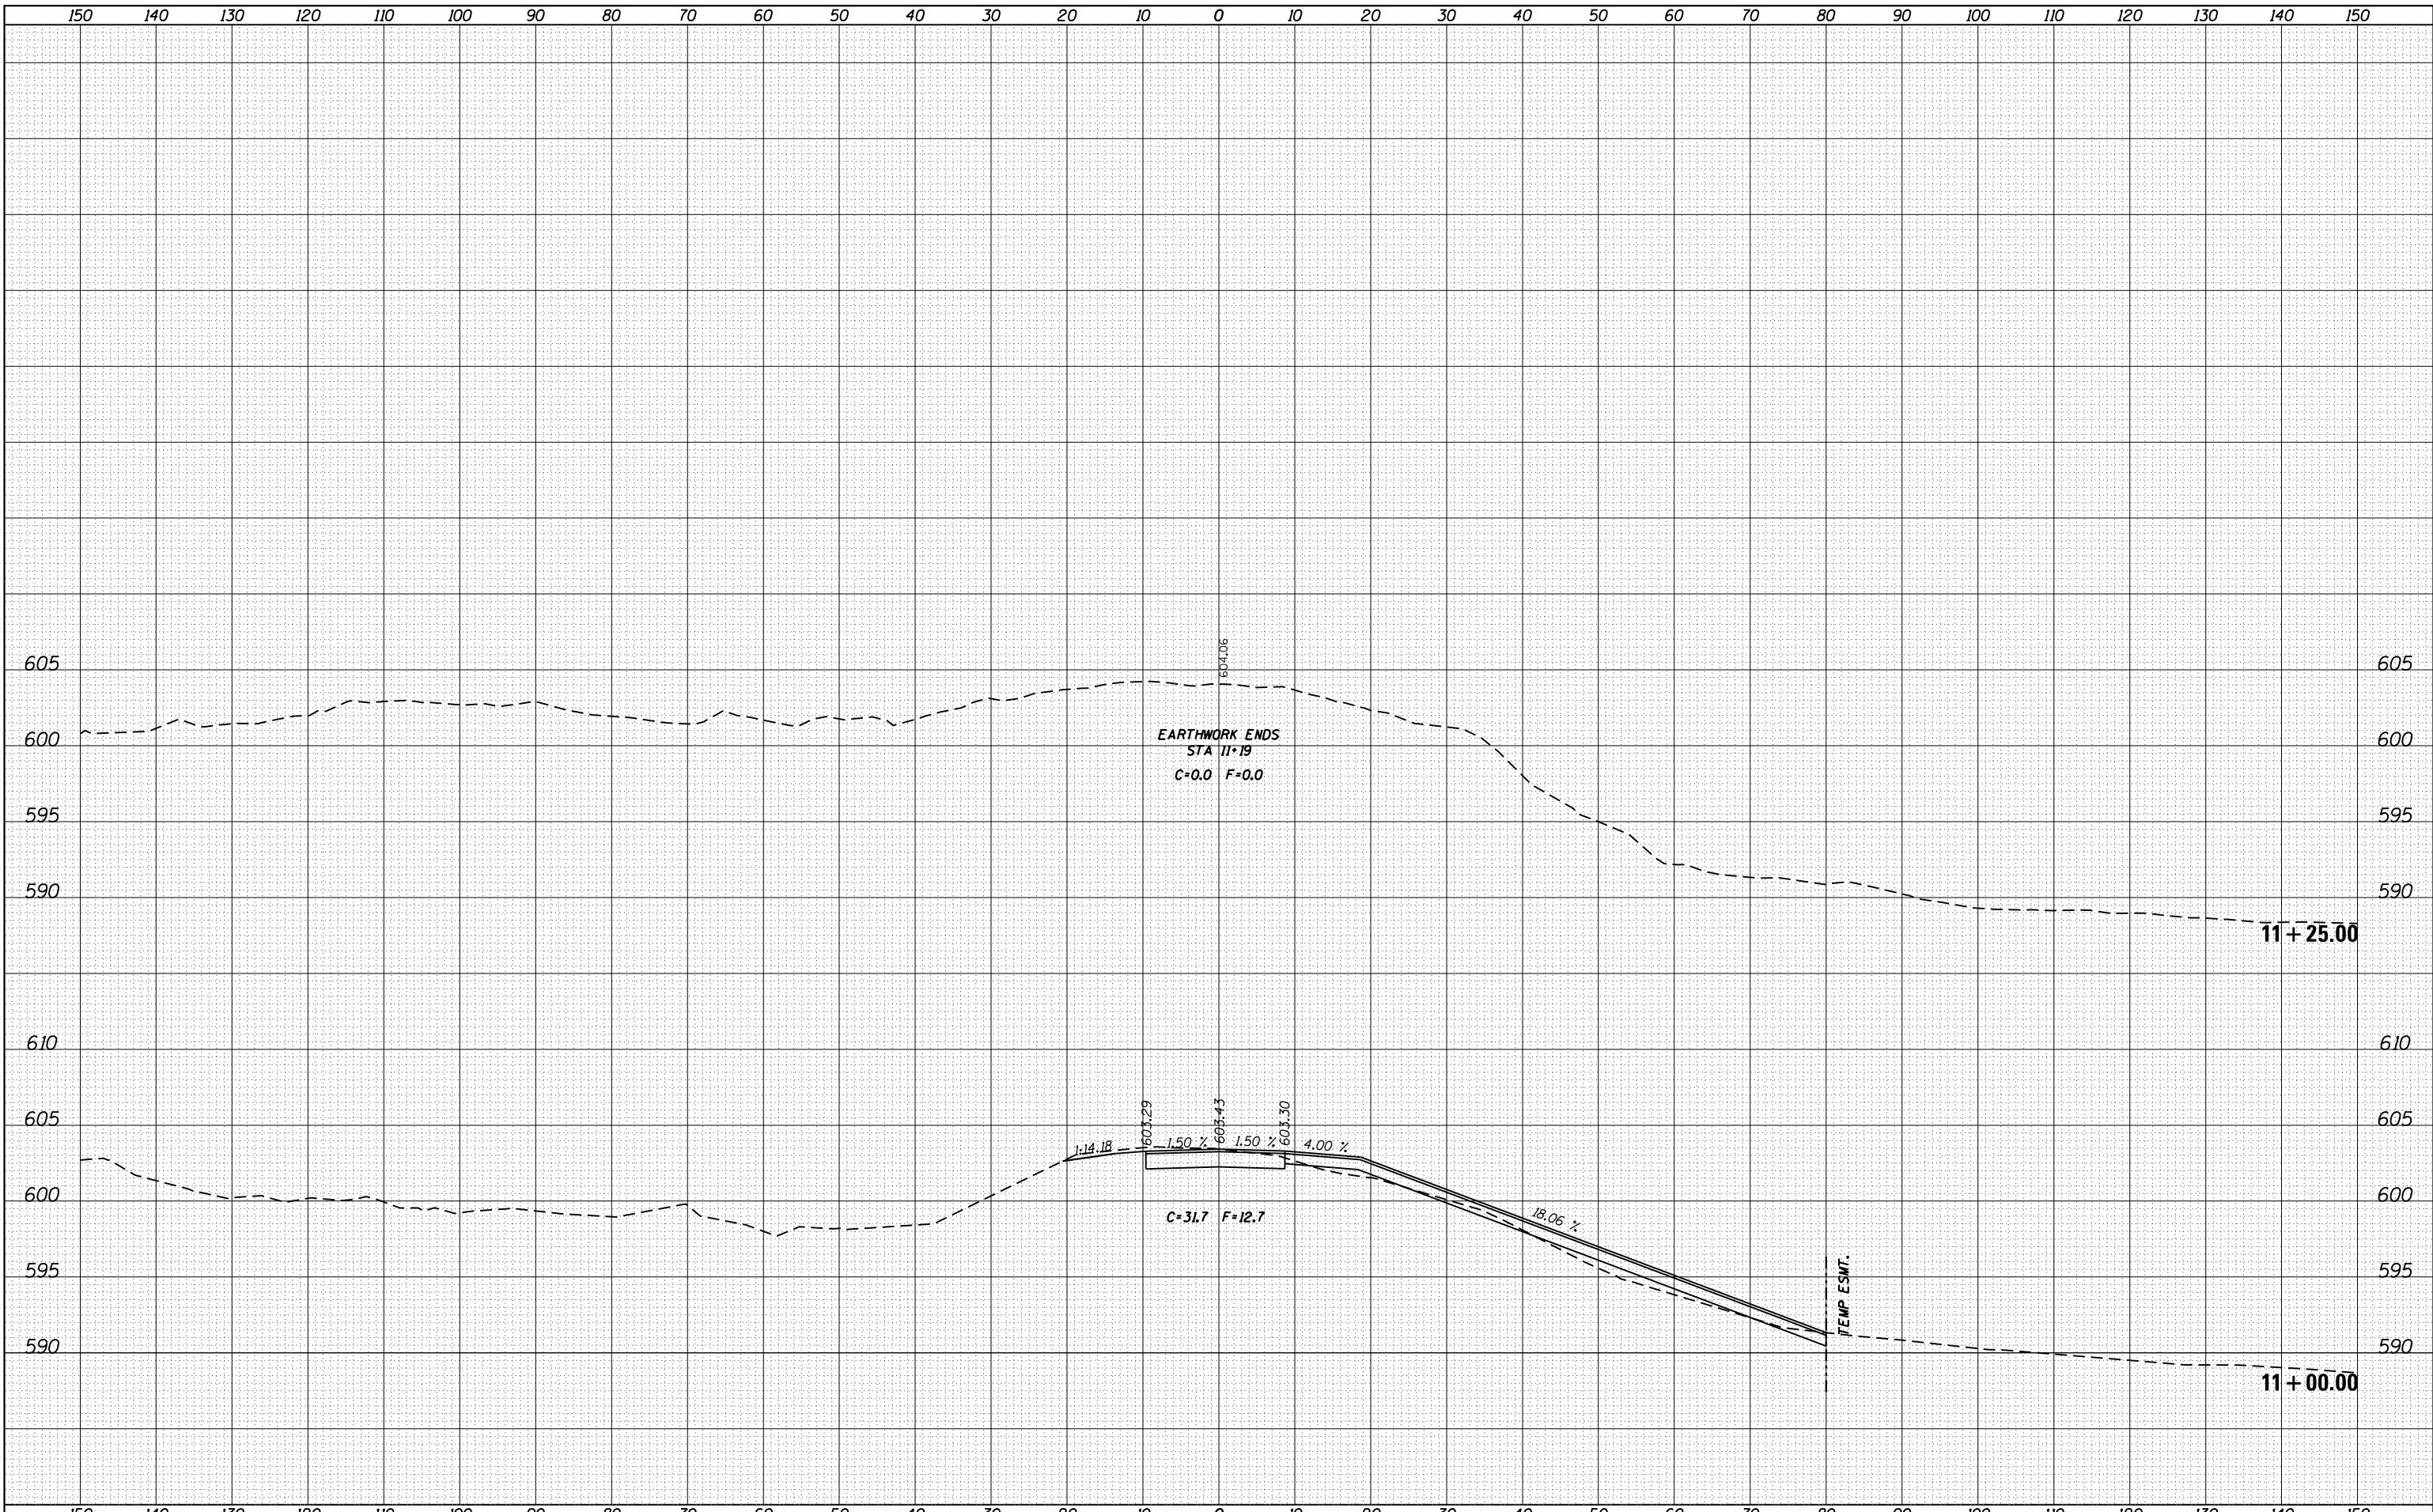

FILE NAME = c:\pw_work\pwidot\cushmenbw\d0333009\p201709-sh-t-xsshtr.dgn
 USER NAME = cushmenbw
 PLOT SCALE = 20.0000' / in.
 PLOT DATE = Fri Aug 01 09:30:59 2014

DESIGNED -	REVISED -
DRAWN -	REVISED -
CHECKED -	REVISED -
DATE -	REVISED -

**STATE OF ILLINOIS
 DEPARTMENT OF TRANSPORTATION**

**COLONA HEIGHTS
 CROSS SECTIONS**

SCALE: SHEET OF SHEETS STA. 11+00.00 TO STA. 11+25.00

F.A.U. RTE.	SECTION	COUNTY	TOTAL SHEETS	SHEET NO.
*	2R-1	HENRY	235	235
			CONTRACT NO. 64J43	
ILLINOIS FED. AID PROJECT				