





PLAN	SURVEYED	DATE
	PLOTTED	
	ALIGNED	
	CHECKED	
	FILED	
	NO.	

PROFILE	SURVEYED	DATE
	PLOTTED	
	GRADES	
	CHECKED	
	STRUCTURE	
	NOTATIONS	
	CHKD	
	NO.	

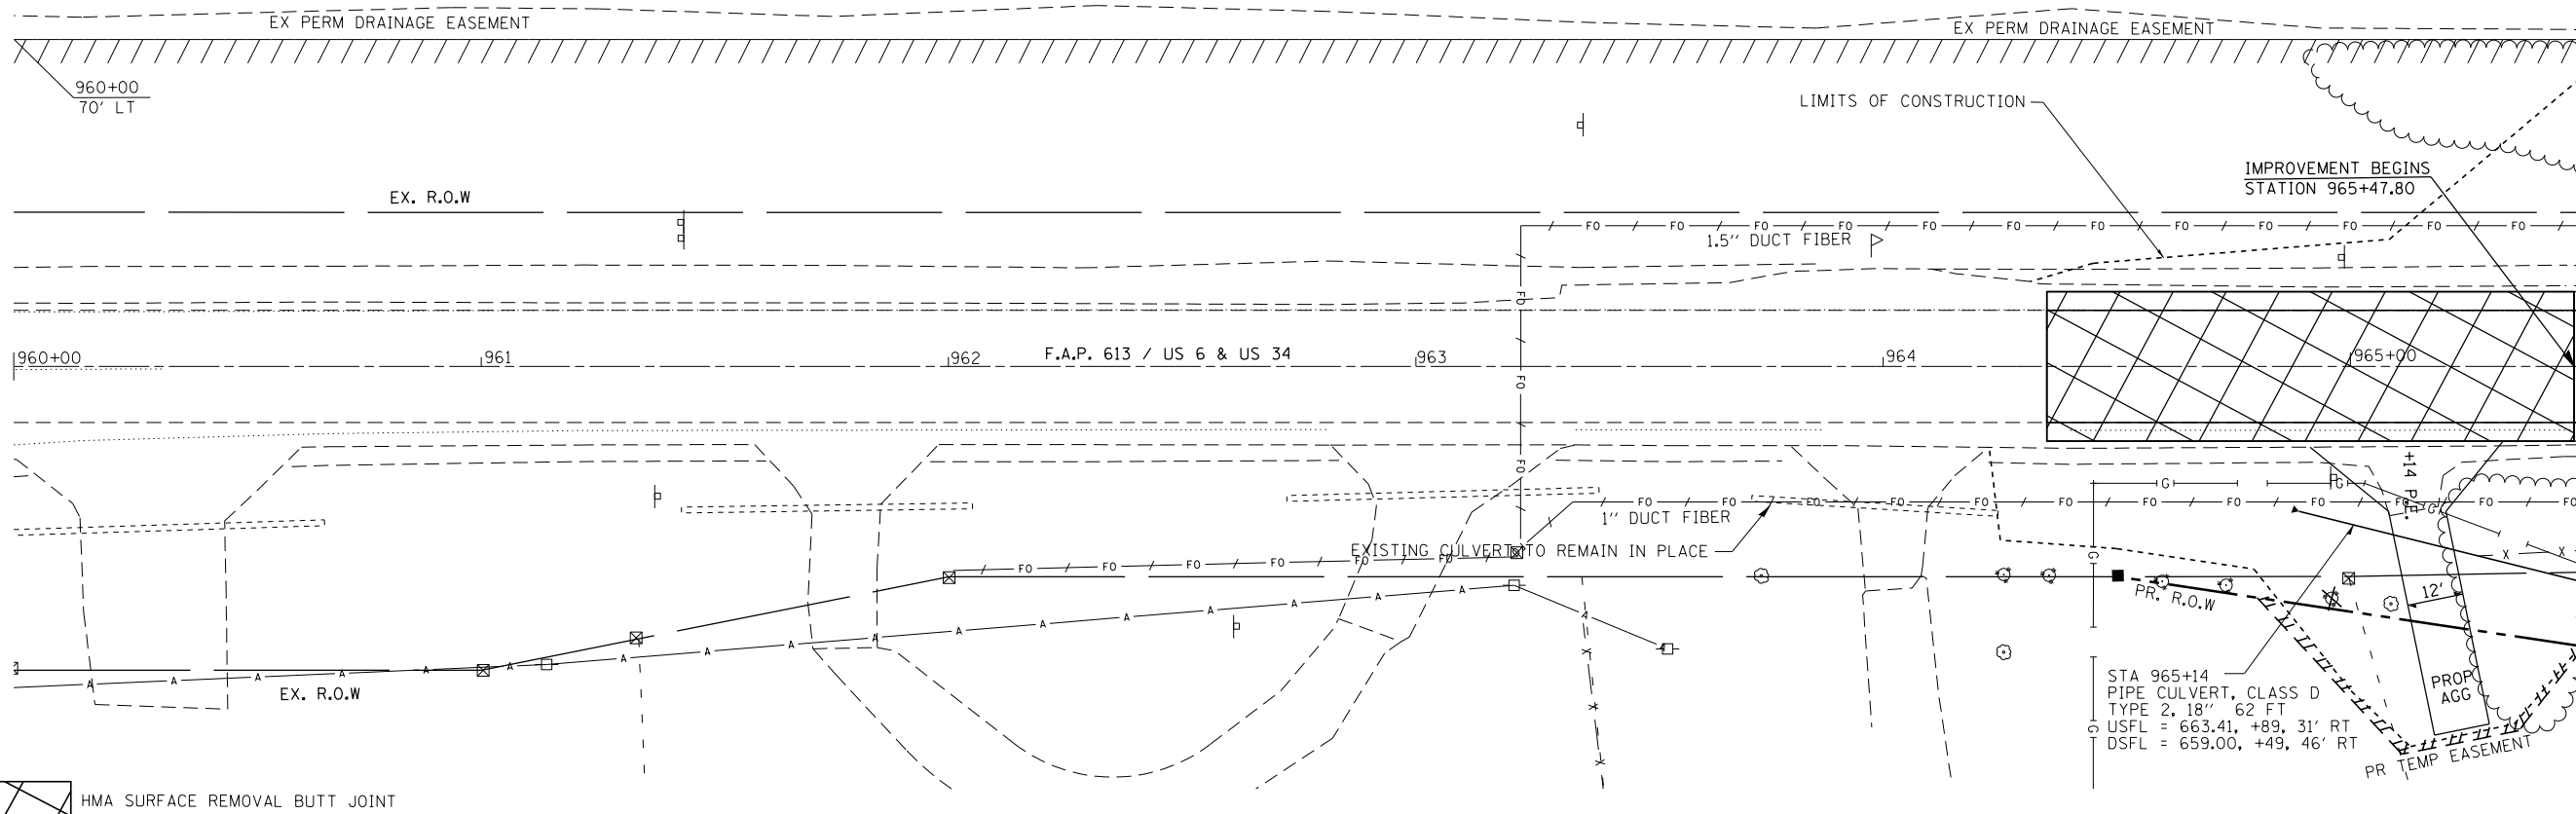

MATCH LINE STA. 965 + 50

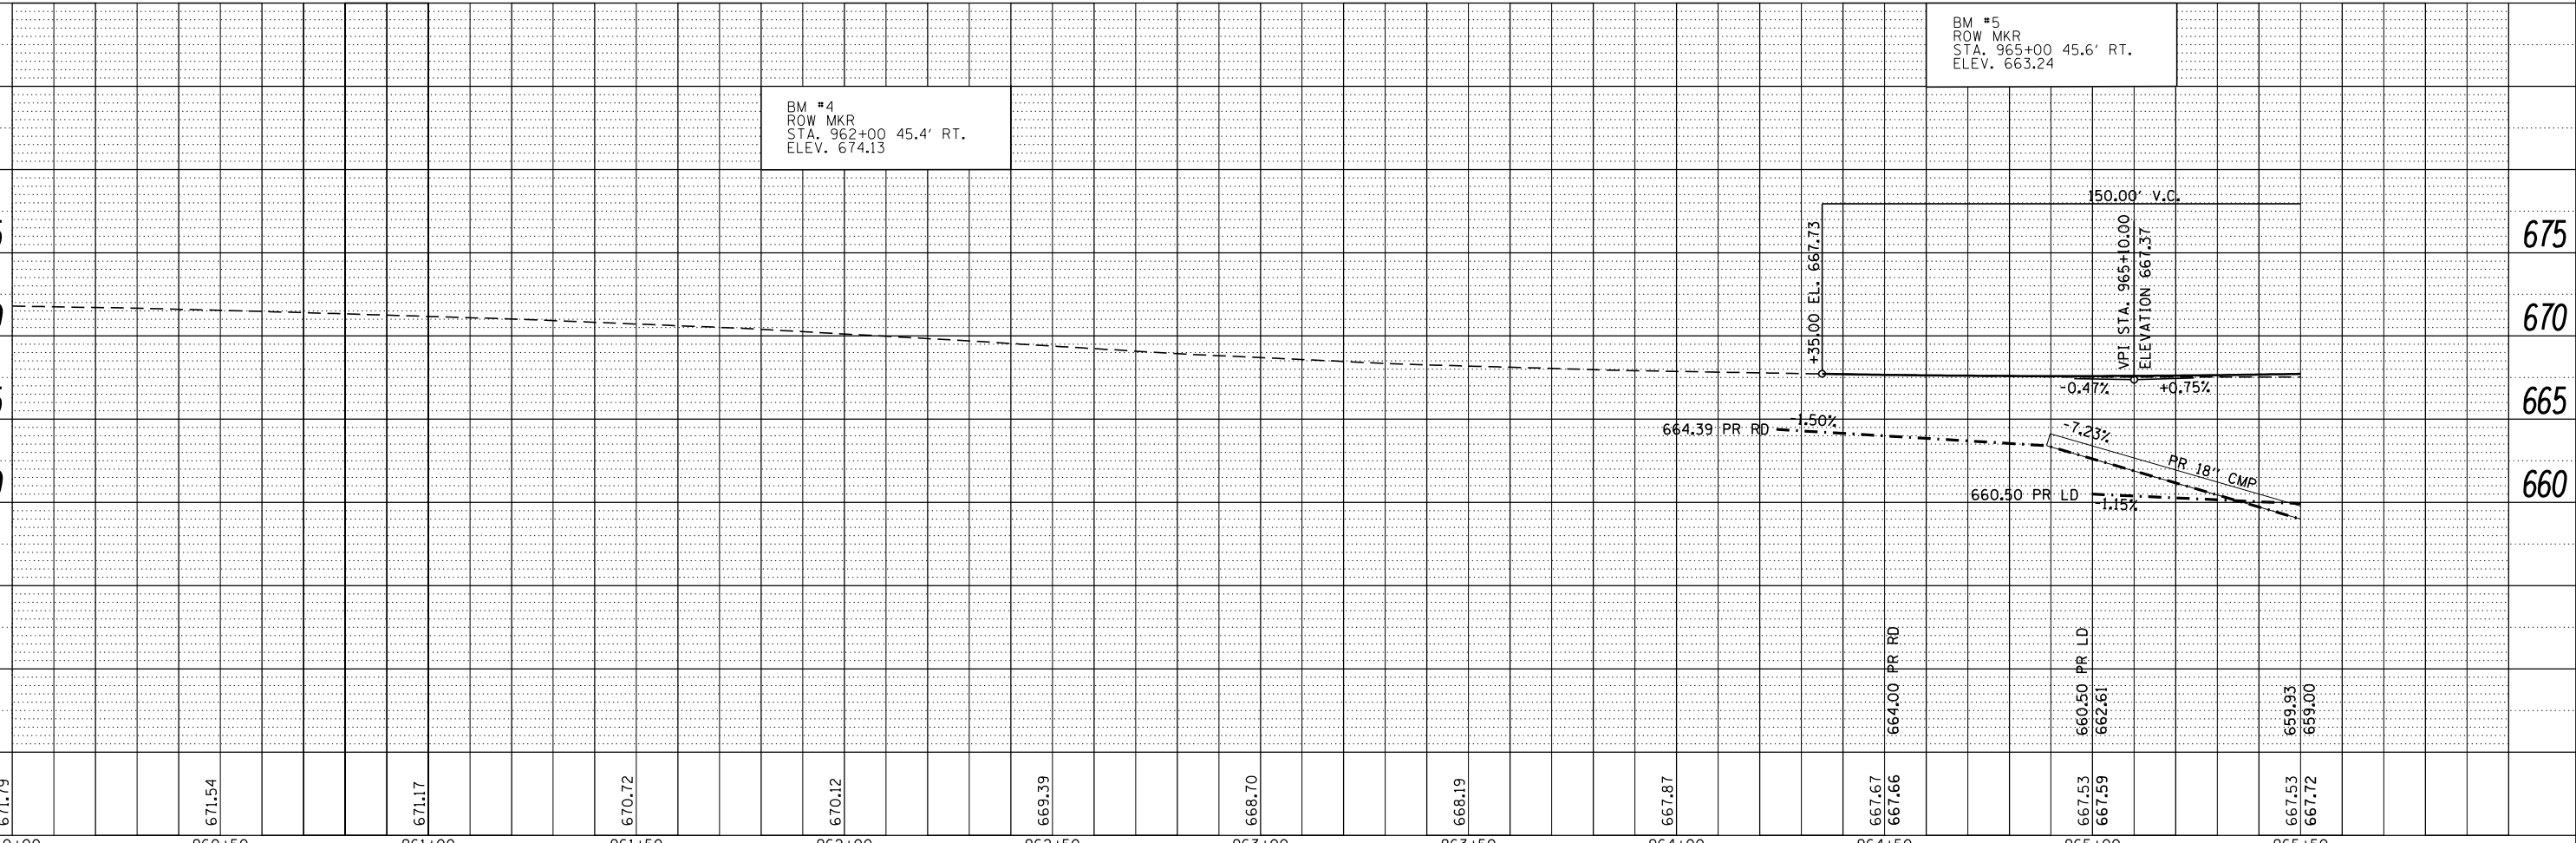

FILE NAME =	USER NAME = carpenterdj	DESIGNED -	REVISED -	STATE OF ILLINOIS DEPARTMENT OF TRANSPORTATION	US 6 /US 34, SN 006-0140 PLAN & PROFILE	F.A.P. RTE.	SECTION	COUNTY	TOTAL SHEETS	SHEET NO.	
c:\pwork\pwork\carpenterdj\d0183264\0366A17-sht-plnpr.f.dgn	PLOT SCALE = 40.0000' / in.	DRAWN -	REVISED -			613	(8D-BR)BR	BUREAU	63	17	
	PLOT DATE = 8/6/2014	CHECKED -	REVISED -			CONTRACT NO. 66A17					
		DATE -	REVISED -			ILLINOIS FED. AID PROJECT					