


PROJECT NO.	SECTION	COUNTY	TOTAL SHEETS	SHEET NO.
80 BR	BUREAU	9	7	

\*FAS 2246

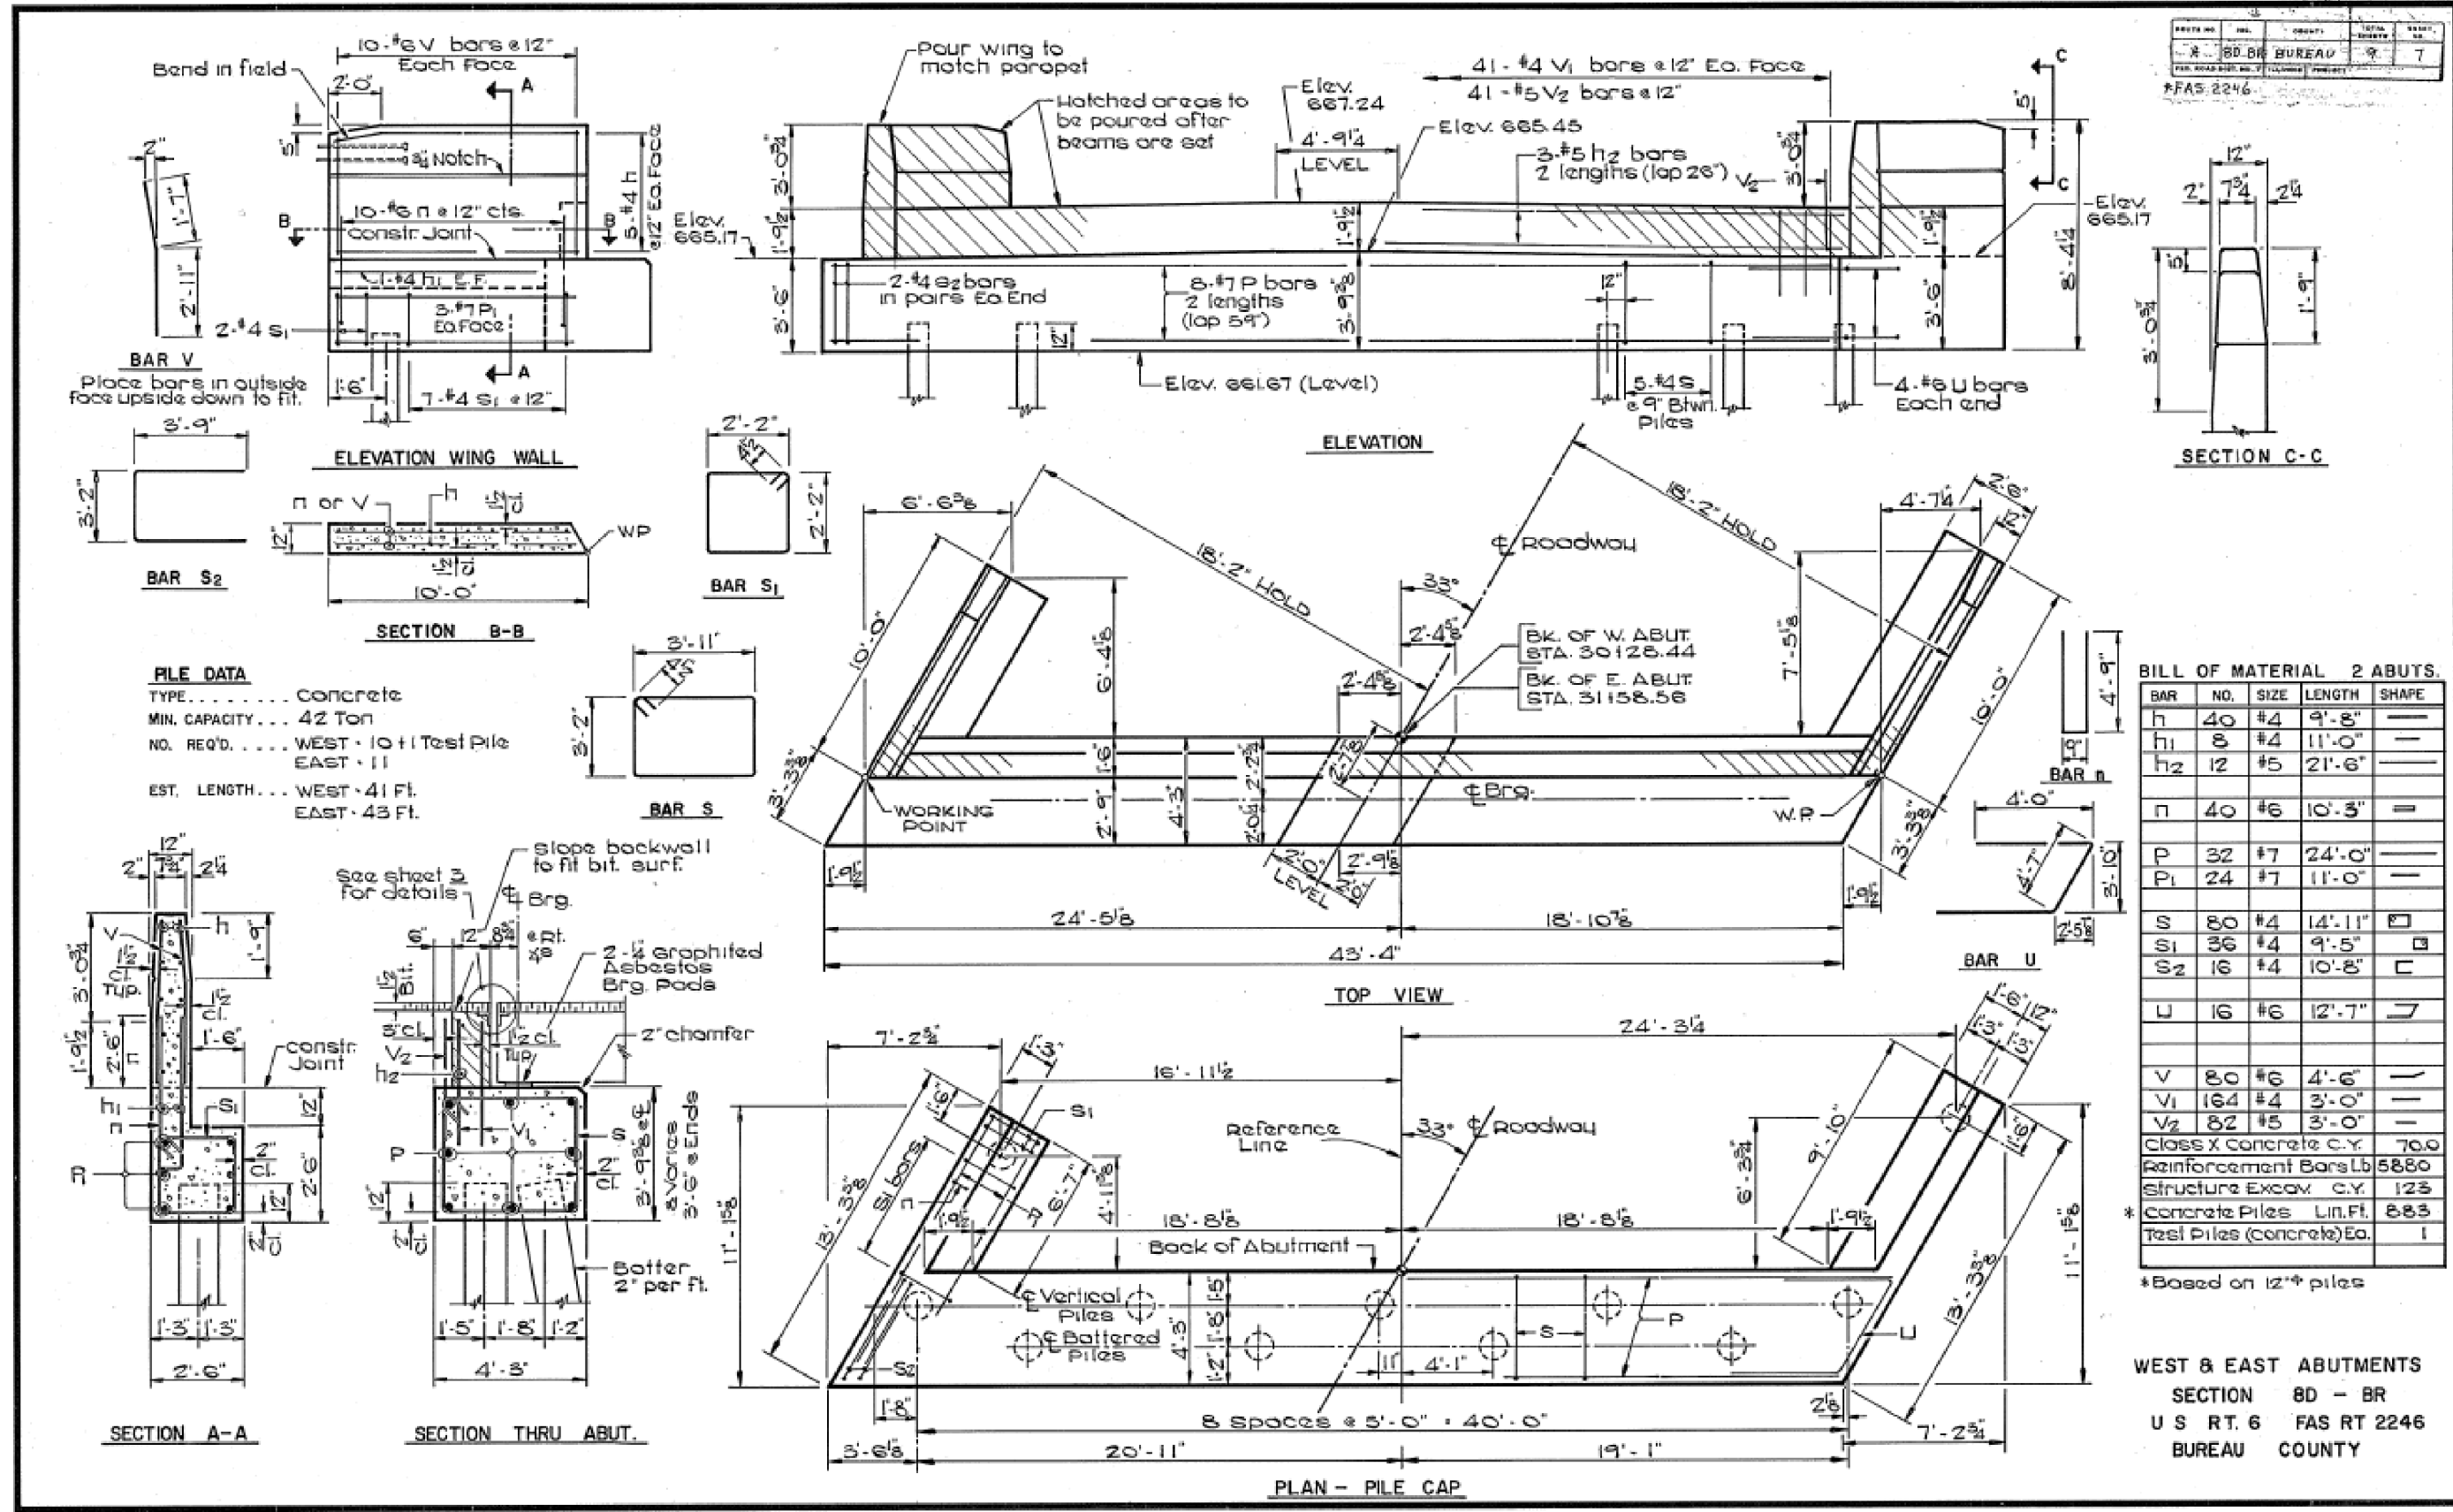

**BILL OF MATERIAL 2 ABUTS.**

BAR	NO.	SIZE	LENGTH	SHAPE
h	40	#4	9'-8"	—
h1	8	#4	11'-0"	—
h2	12	#5	21'-6"	—
n	40	#6	10'-3"	—
P	32	#7	24'-0"	—
P1	24	#7	11'-0"	—
S	80	#4	14'-11"	□
S1	36	#4	9'-5"	□
S2	16	#4	10'-8"	□
U	16	#6	12'-7"	┘
V	80	#6	4'-6"	┘
V1	164	#4	3'-0"	—
V2	82	#5	3'-0"	—
Class X Concrete C.Y.				70.0
Reinforcement Bars Lb				5880
Structure Excav. C.Y.				123
* Concrete Piles Lin. Ft.				883
Test Piles (Concrete) Ea.				1

\*Based on 12" x 4" piles

**WEST & EAST ABUTMENTS**  
 SECTION 80 - BR  
 U S RT. 6 FAS RT 2246  
 BUREAU COUNTY

FILE NAME :	USER NAME :	DESIGNED :	REVISED :
ct:\pwork\pwork\carpenterj\d0183264\366A17-sht-exbridge.dgn	carpenterj	—	—
PLOT SCALE :	CHECKED :	REVISED :	REVISED :
100.0000 / 1 in.	—	—	—
PLOT DATE :	DATE :	REVISED :	REVISED :
8/1/2014	—	—	—

**STATE OF ILLINOIS**  
**DEPARTMENT OF TRANSPORTATION**

**EXISTING BRIDGE PLANS**  
**FOR INFORMATION ONLY**

SCALE: \_\_\_\_\_ SHEET \_\_\_\_\_ OF \_\_\_\_\_ SHEETS STA. \_\_\_\_\_ TO STA. \_\_\_\_\_

F.A.P. RTE.	SECTION	COUNTY	TOTAL SHEETS	SHEET NO.
613	(80 BR)BR	BUREAU	63	52
				CONTRACT NO. 66A17
ILLINOIS FED. AID PROJECT				