


FINAL SURVEY NO.	SURVEYED PLOTTED TEMPLATE AREAS CHECKED	BY	DATE

ORIGINAL SURVEY NO.	SURVEYED PLOTTED TEMPLATE AREAS CHECKED	BY	DATE

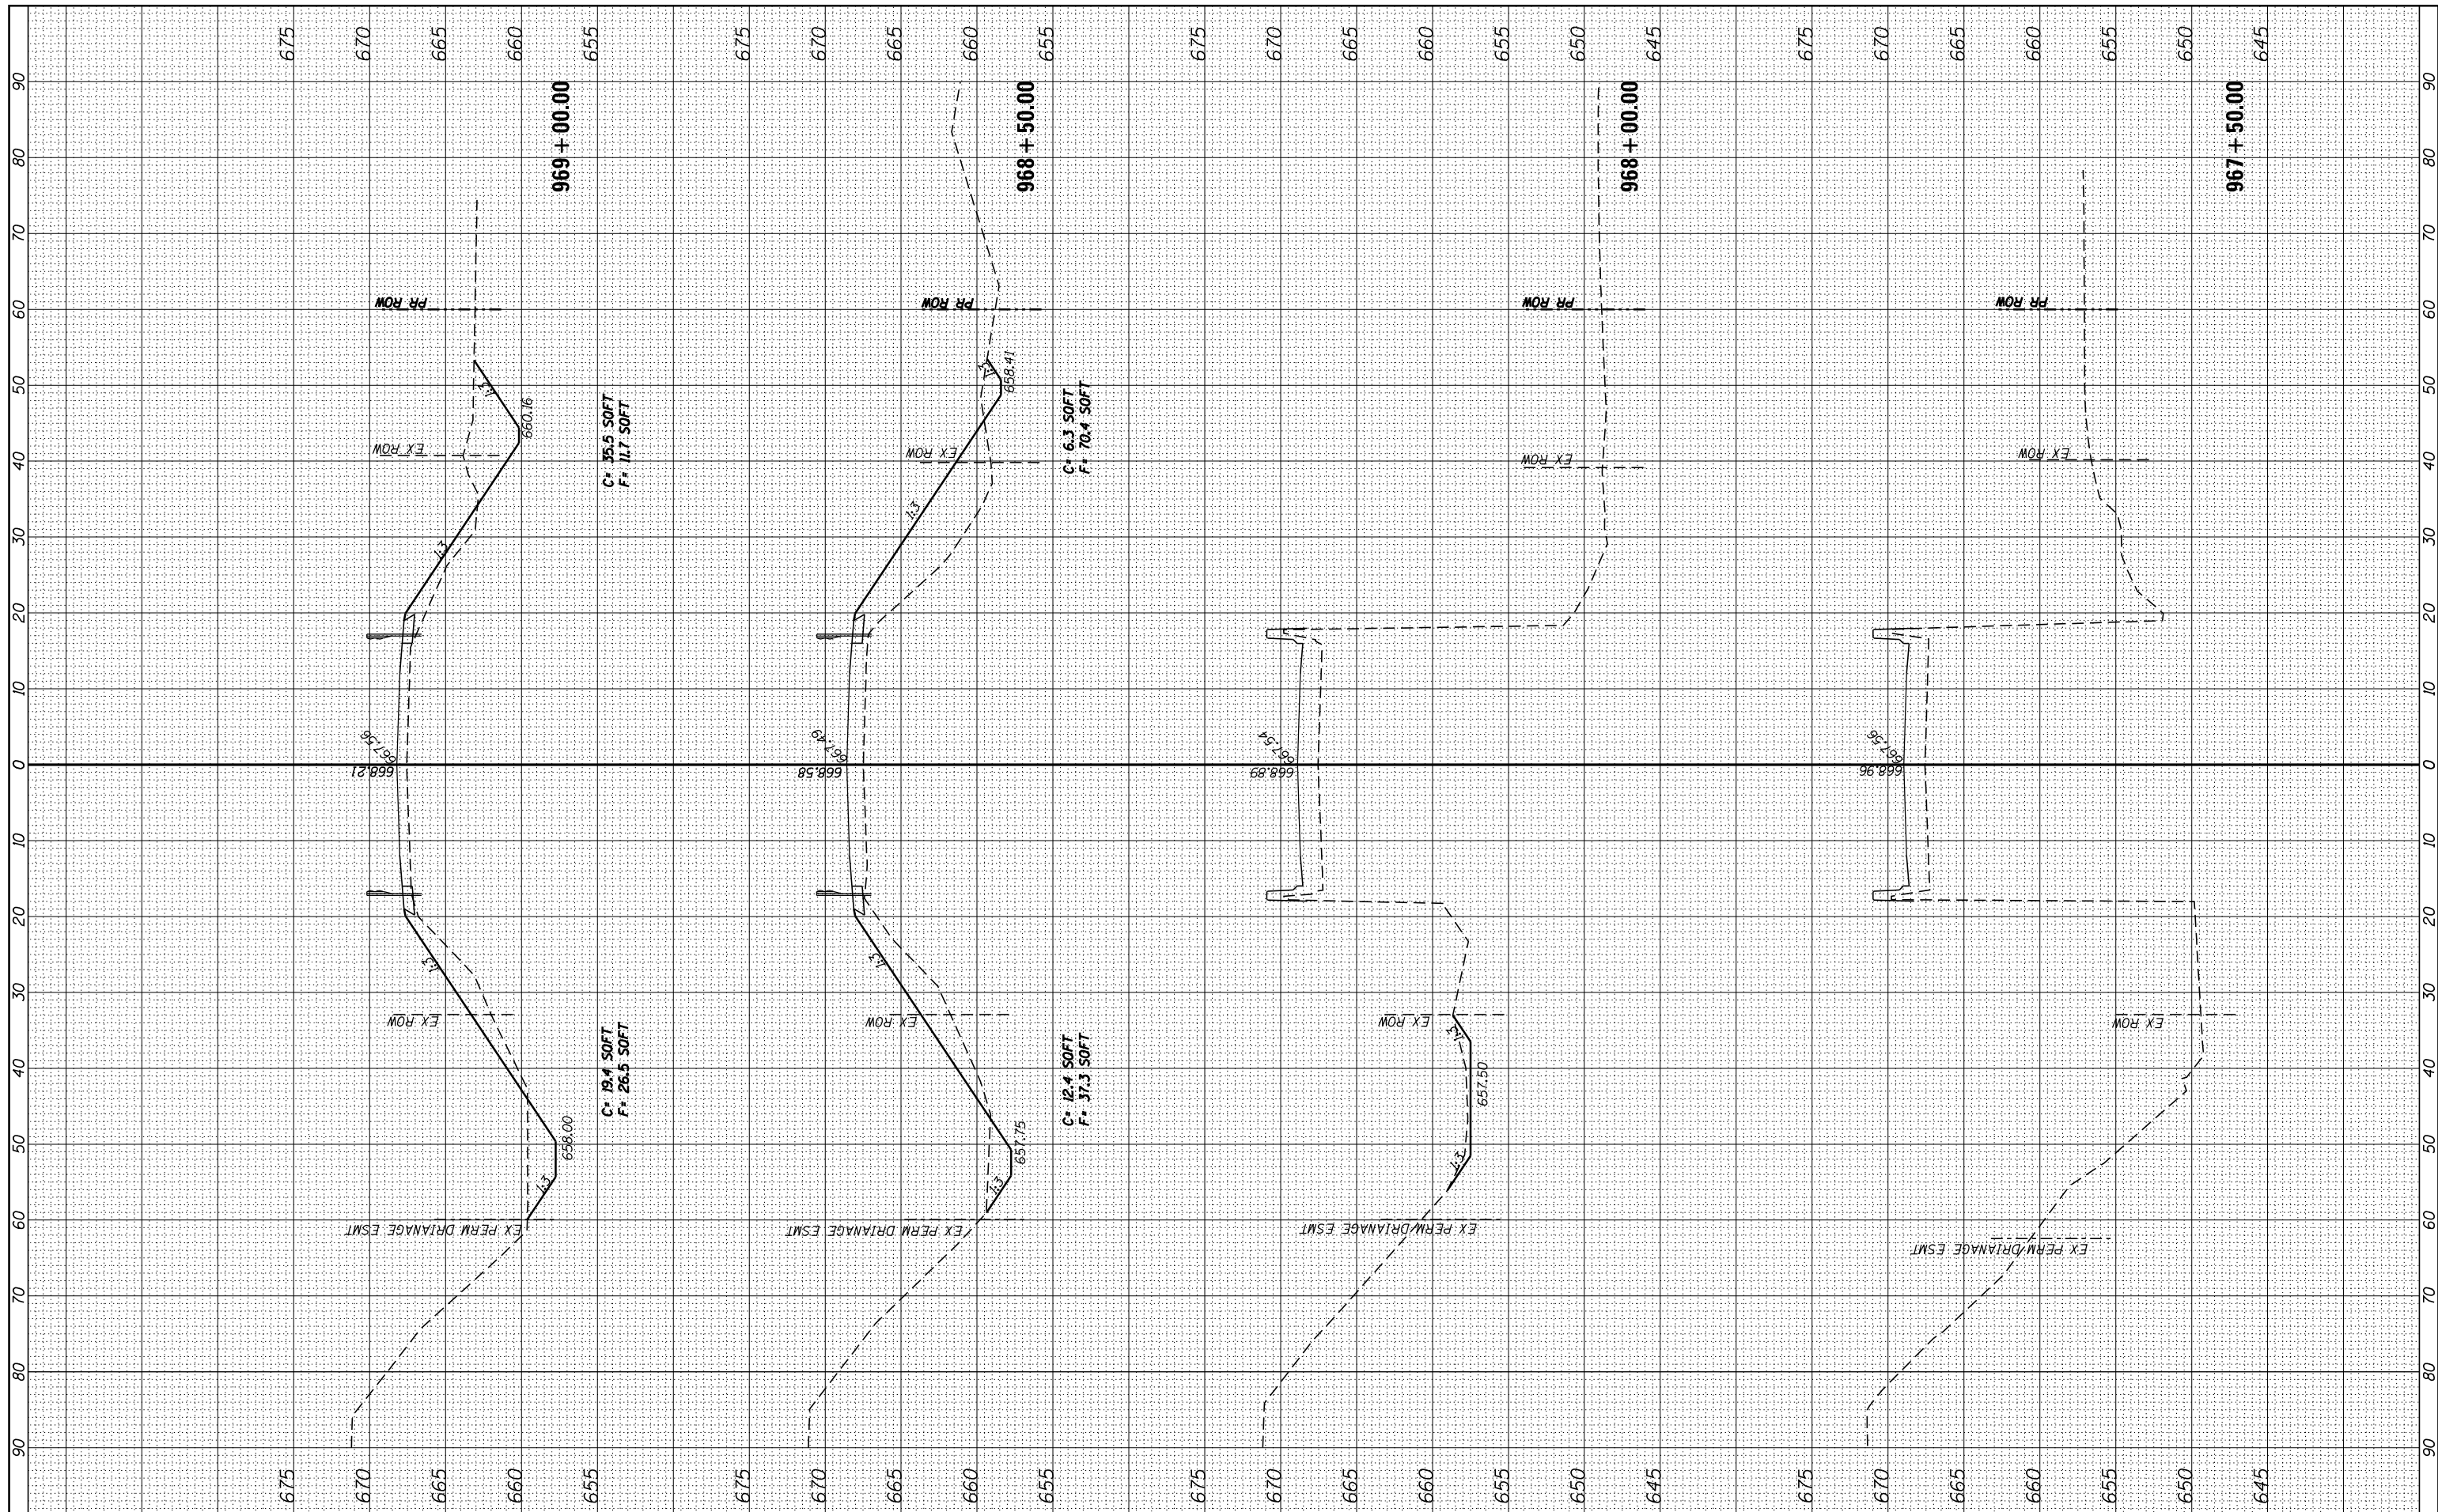

FILE NAME = c:\pw_work\pwidot\carpenterd\0183264\0366A17

USER NAME = carpenterdj
 DESIGNED -
 DRAWN -
 CHECKED -
 DATE -

REVISIED -
 REVISIED -
 REVISIED -
 REVISIED -

**STATE OF ILLINOIS
 DEPARTMENT OF TRANSPORTATION**

**U.S. ROUTE 6 /U.S. ROUTE 34
 OVER COAL CREEK**

SCALE: SHEET NO. OF SHEETS STA. 967+50.00 TO STA. 969+00.00

F.A.P. RTE.	SECTION	COUNTY	TOTAL SHEETS	SHEET NO.
613	(8D-BR)BR	BUREAU	63	61
CONTRACT NO. 66A17			ILLINOIS FED. AID PROJECT	