


FINAL SURVEY NO.	SURVEYED	DATE
	PLOTTED	
	TEMPLATE	
	AREAS CHECKED	

ORIGINAL SURVEY NO.	SURVEYED	DATE
	PLOTTED	
	TEMPLATE	
	AREAS CHECKED	

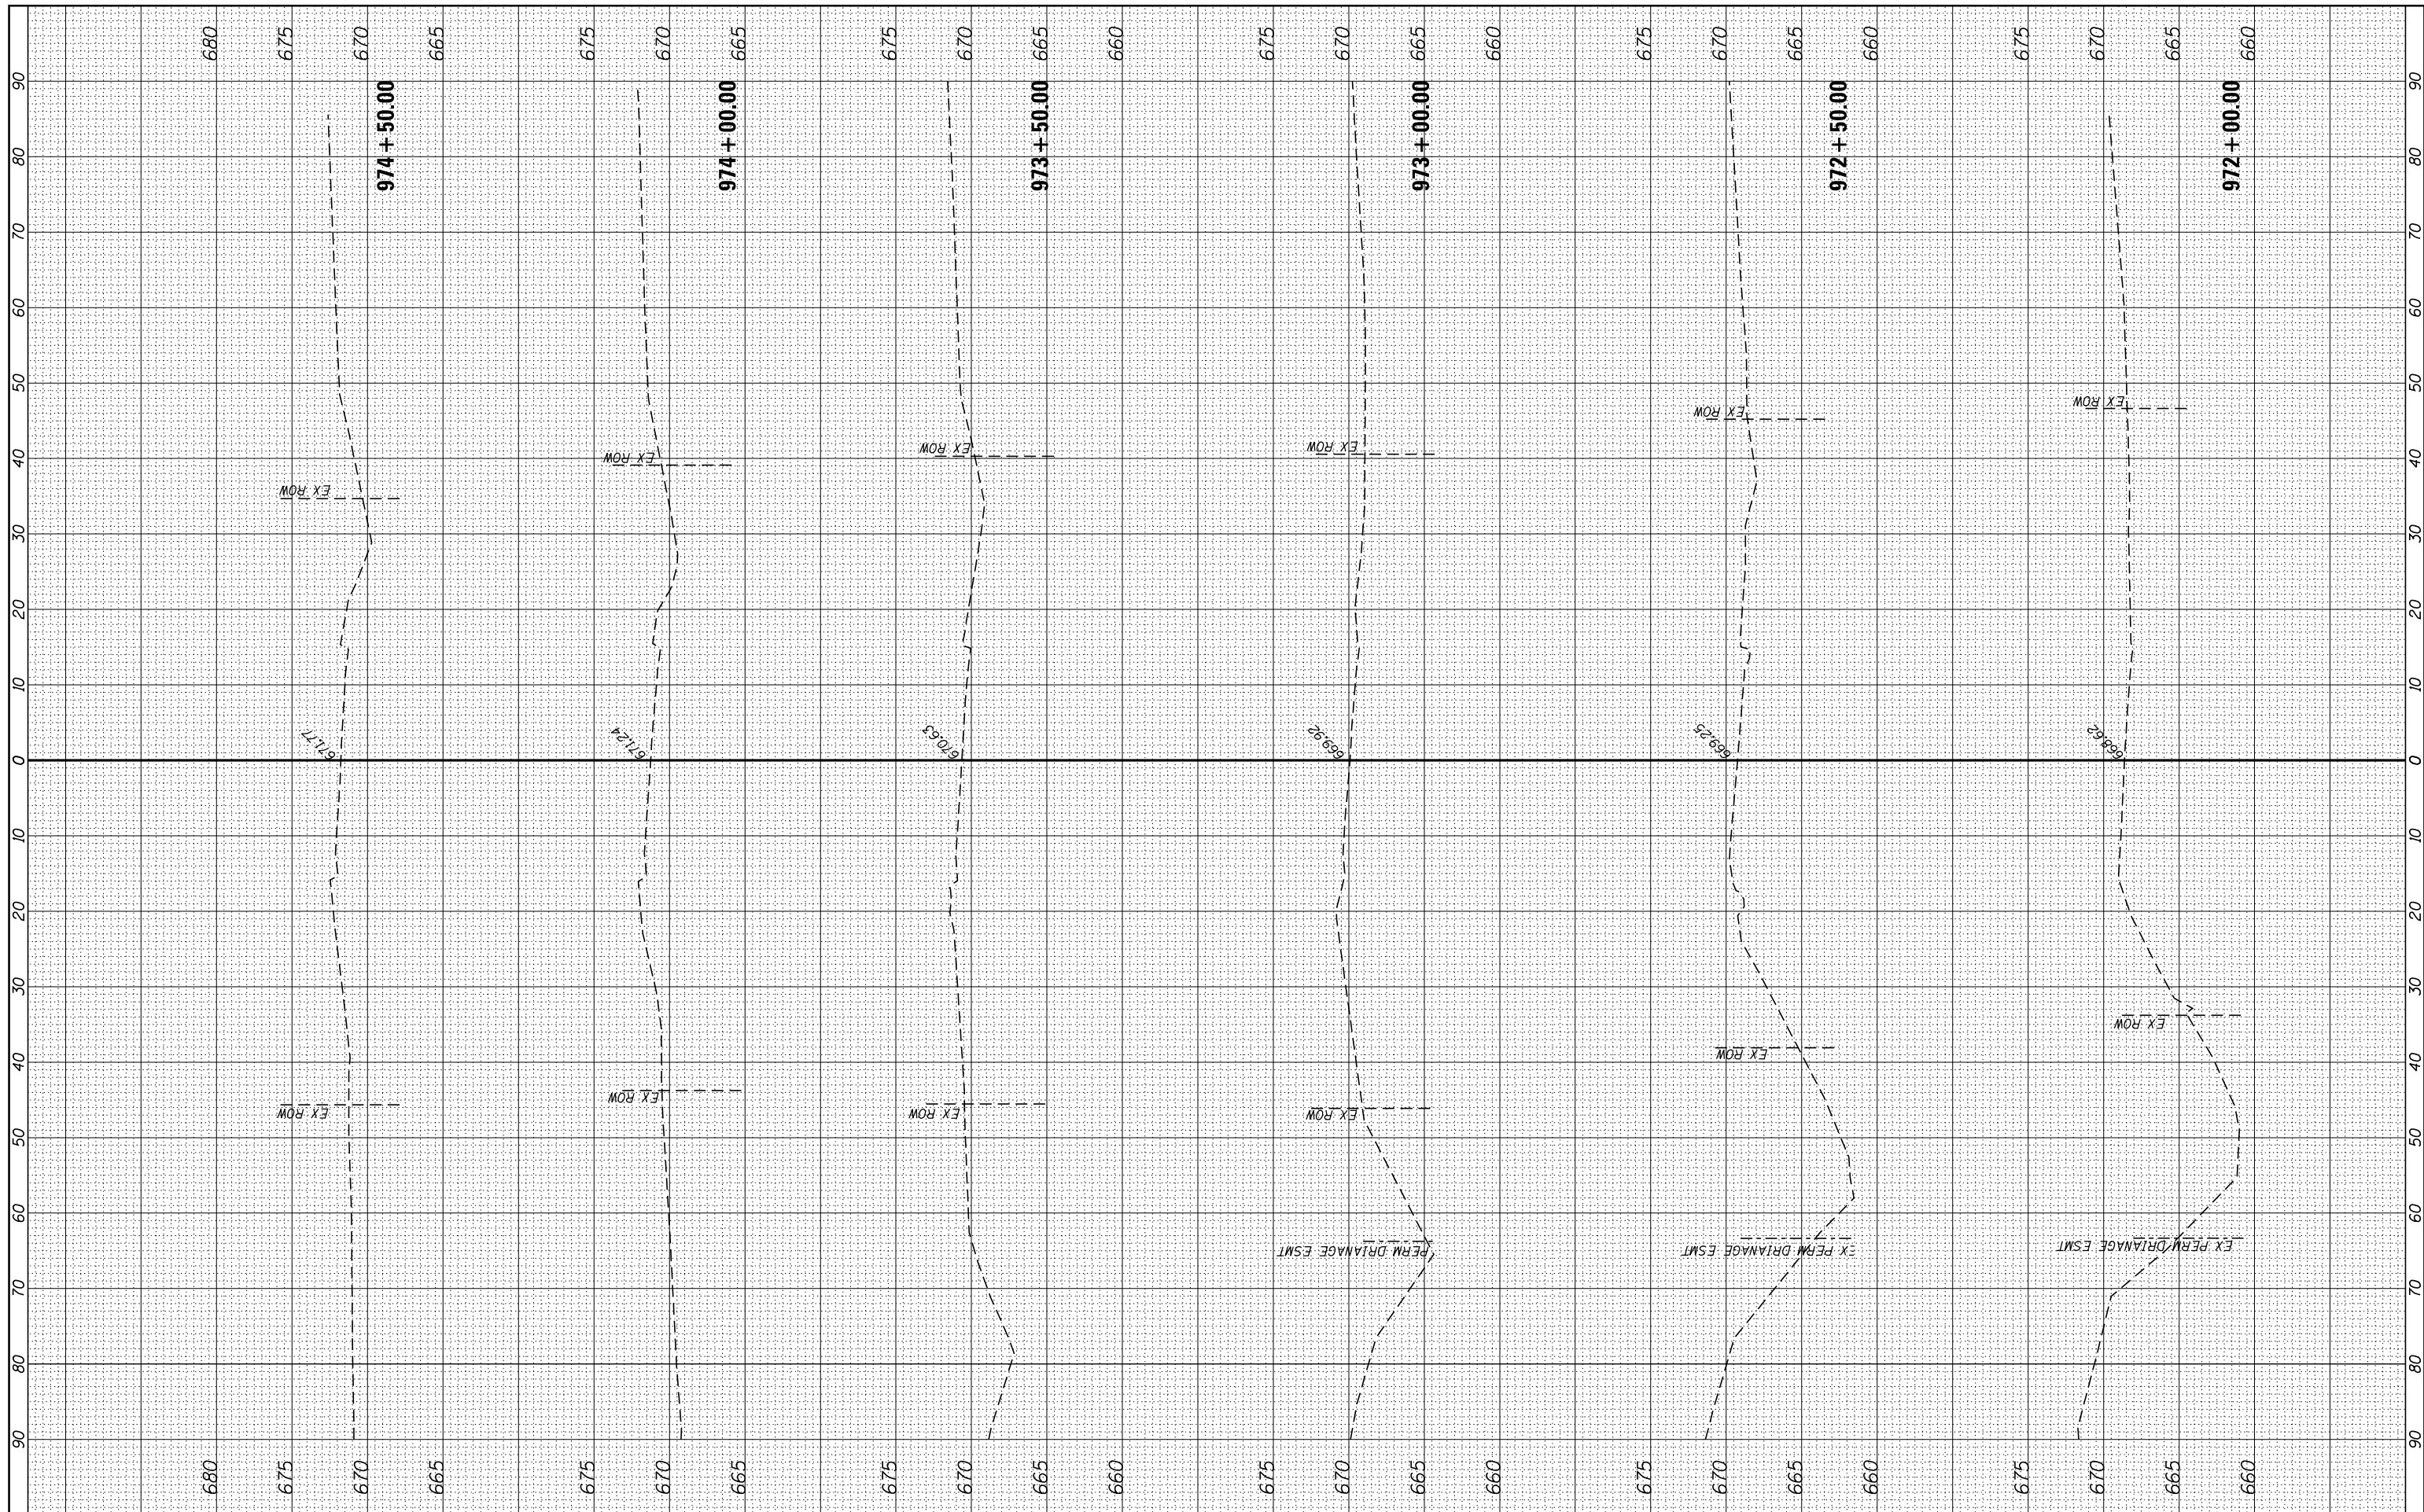

FILE NAME = c:\pw\_work\pwidth\carpenterd\0183264\0366A17

USER NAME = carpenterd  
 sh-t-xsc.dgn  
 PLOT SCALE = 20.0000' / in.  
 PLOT DATE = 8/1/2014

DESIGNED -  
 DRAWN -  
 CHECKED -  
 DATE -

REVISED -  
 REVISED -  
 REVISED -  
 REVISED -

**STATE OF ILLINOIS  
 DEPARTMENT OF TRANSPORTATION**

**U.S. ROUTE 6 / U.S. ROUTE 34  
 OVER COAL CREEK**

SCALE: SHEET NO. OF SHEETS STA. 972+00.00 TO STA. 974+50.00

F.A.P. RTE.	SECTION	COUNTY	TOTAL SHEETS	SHEET NO.
613	(8D-BR)BR	BUREAU	63	63
CONTRACT NO. 66A17			ILLINOIS FED. AID PROJECT	