


FINAL SURVEY NO.	SURVEYED PLOTTED TEMPLATE AREAS CHECKED	BY	DATE

ORIGINAL SURVEY NO.	SURVEYED PLOTTED TEMPLATE AREAS CHECKED	BY	DATE

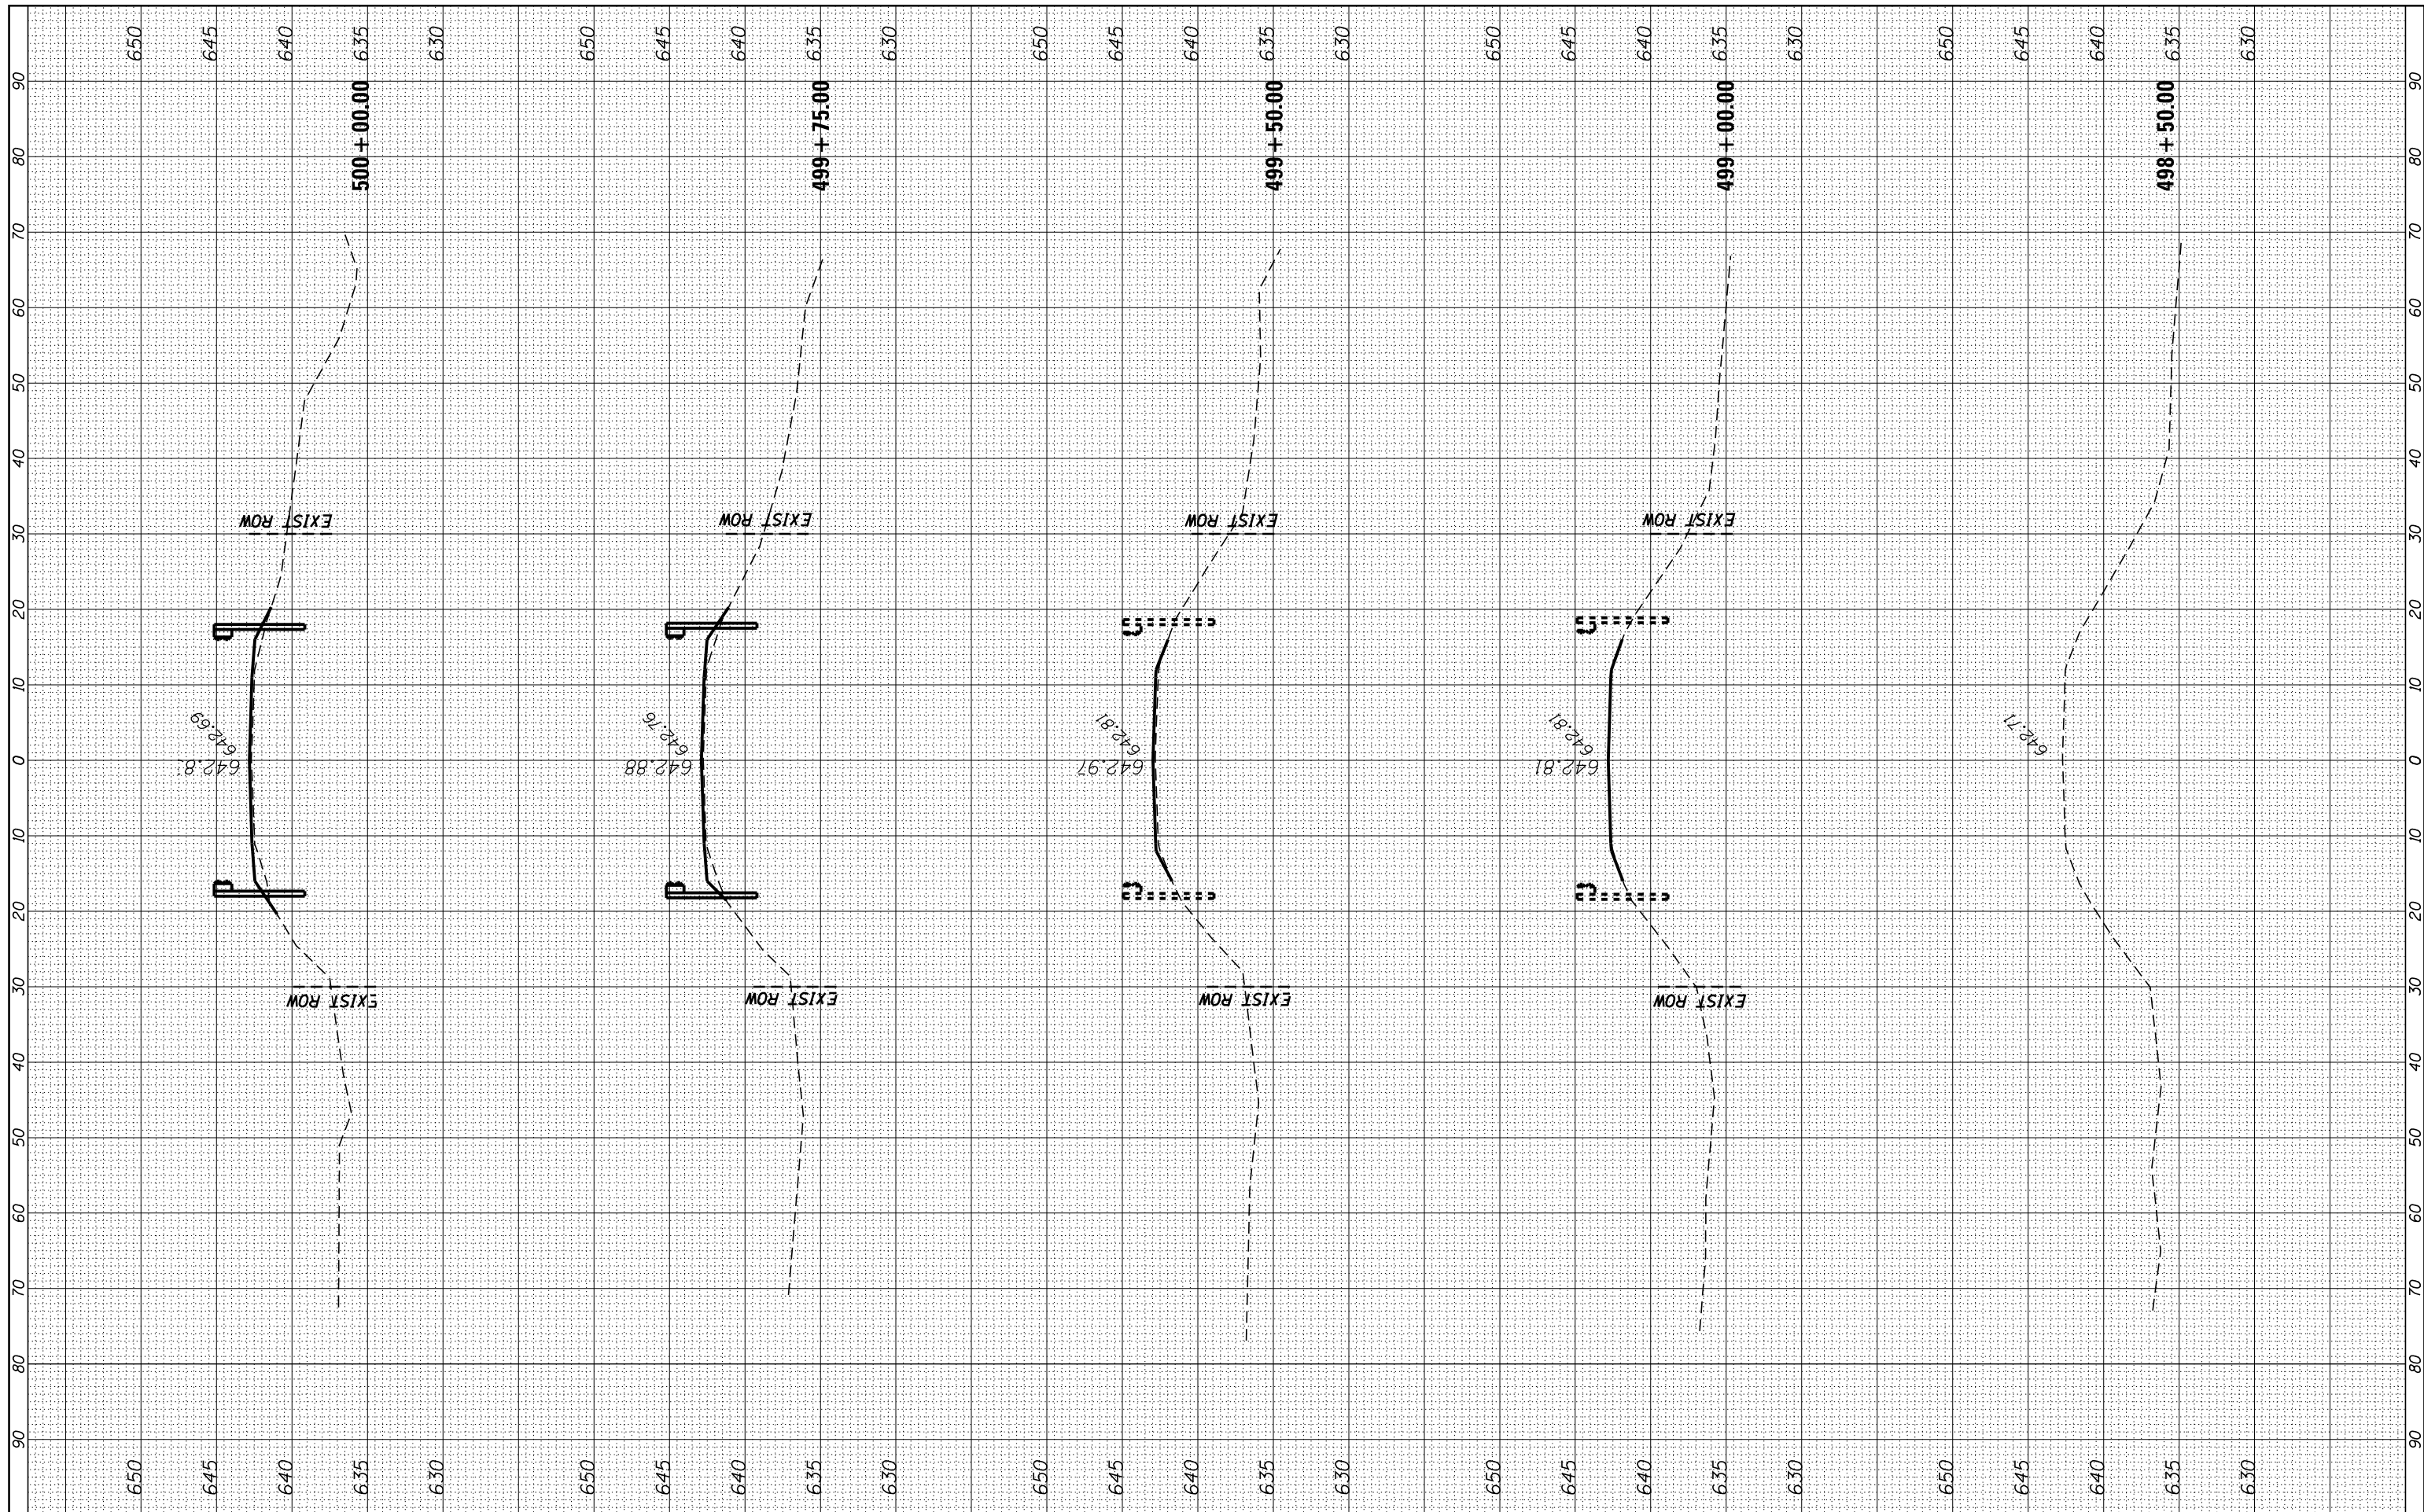

FILE NAME = c:\pw_work\pwidot\carpenterd\0241716\0366A72

USER NAME = carpenterd_j
 DRAWN -
 CHECKED -
 DATE - 8/12/2014

DESIGNED -
 DRAWN -
 CHECKED -
 DATE -

REVISED -
 REVISED -
 REVISED -
 REVISED -

**STATE OF ILLINOIS
 DEPARTMENT OF TRANSPORTATION**

CROSS SECTIONS

SCALE: SHEET 1 OF 3 SHEETS STA. 498+50.00 TO STA. 500+00.00

F.A.S. RTE. 1324	SECTION 38 BR	COUNTY IROQUOIS	TOTAL SHEETS 35	SHEET NO. 34
			CONTRACT NO. 66A72	
ILLINOIS FED. AID PROJECT				