


EXISTING TYPICAL SECTION


IL. RTE. 47

STA 6292+00 TO STA 6339+80
 STA 6349+00 TO STA 6443+55.5
 STA 6458+24.5 TO STA 6630+38

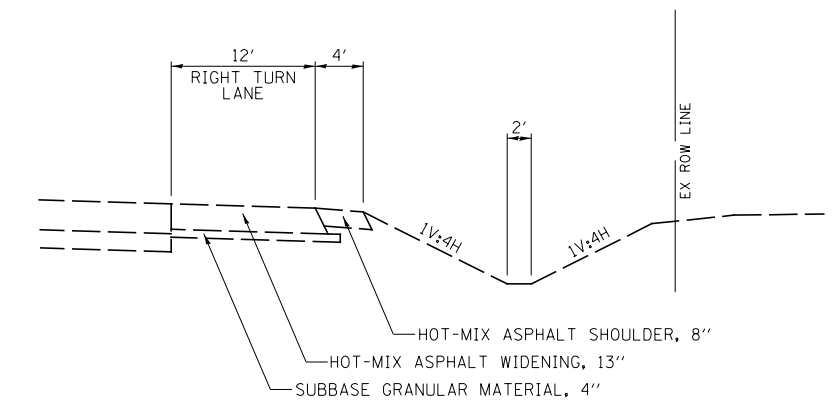

RIGHT TURN LANE DETAIL

STA 6306+00.0 TO STA 6309+56.3 (NB)
 STA 6346+18.3 TO STA 6349+54.2 (SB)

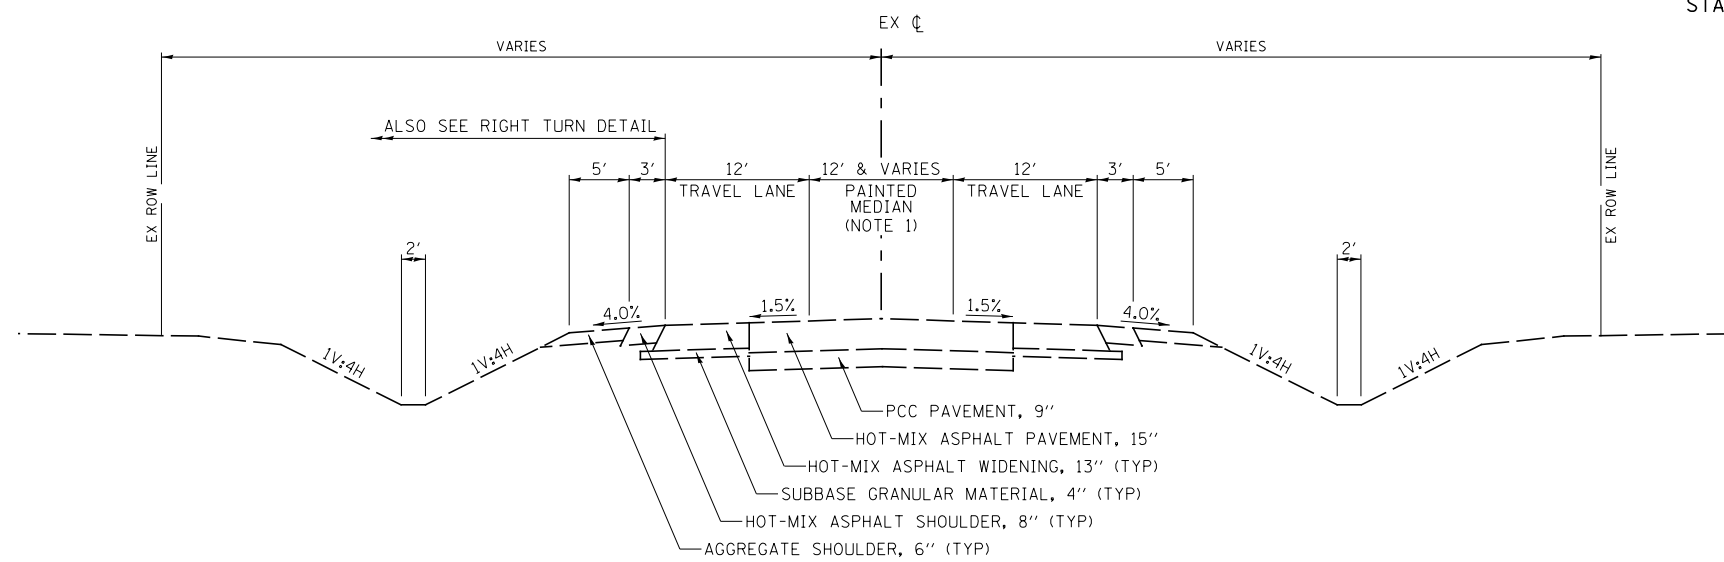

EXISTING TYPICAL SECTION

IL. RTE. 47

STA 6339+80 TO STA 6349+00
 STA 6443+55.5 TO STA 6458+24.5
 STA 6630+38 TO STA 6635+87.31

NOTE 1:

- VARIES FROM 0' @ STA 6339+80.0 TO 12' @ STA 6345+61.0
 VARIES FROM 12' @ STA 6345+61.0 TO 0' @ STA 6349+00.0
 VARIES FROM 0' @ STA 6443+55.5 TO 12' @ STA 6450+90.0
 VARIES FROM 12' @ STA 6450+90.0 TO 0' @ STA 6458+24.5
 VARIES FROM 0' @ STA 6630+38.0 TO 12' @ STA 6635+87.3

FILE NAME = V:\3195\66884 (North Section)\CADD Sheets\ND366884-shr-typical-02.dgn	USER NAME = bdecreene	DESIGNED - HLC	REVISED -	STATE OF ILLINOIS DEPARTMENT OF TRANSPORTATION	IL. RTE. 47 EXISTING TYPICAL SECTIONS			F.A.P. RTE. 326	SECTION (109, 110)R-1	COUNTY KENDALL	TOTAL SHEETS 619	SHEET NO. 27
	PLOT SCALE = 16.000' / in.	CHECKED - CAS	REVISED -		SCALE: N/A	SHEET NO. 2 OF 13 SHEETS	STA. N/A	TO STA. N/A	CONTRACT NO. 66884		ILLINOIS FED. AID PROJECT	
PLOT DATE = 7/14/2014	DATE - 7/01/2014	REVISED -	REVISED -									