
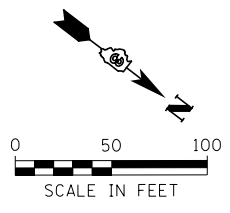


REMOVAL LEGEND

- PAVEMENT REMOVAL
- DRAINAGE STRUCTURE TO BE REMOVED
- COMB. CONC. CURB AND GUTTER REMOVAL
- PIPE CULVERT/STORM SEWER REMOVAL
- TREE REMOVAL
- DRIVEWAY PAVEMENT REMOVAL
- PAVED SHOULDER REMOVAL
- REMOVAL OF EXISTING STRUCTURES
- ISLAND PAVEMENT REMOVAL
- BUILDING REMOVAL
- HMA SURFACE REMOVAL

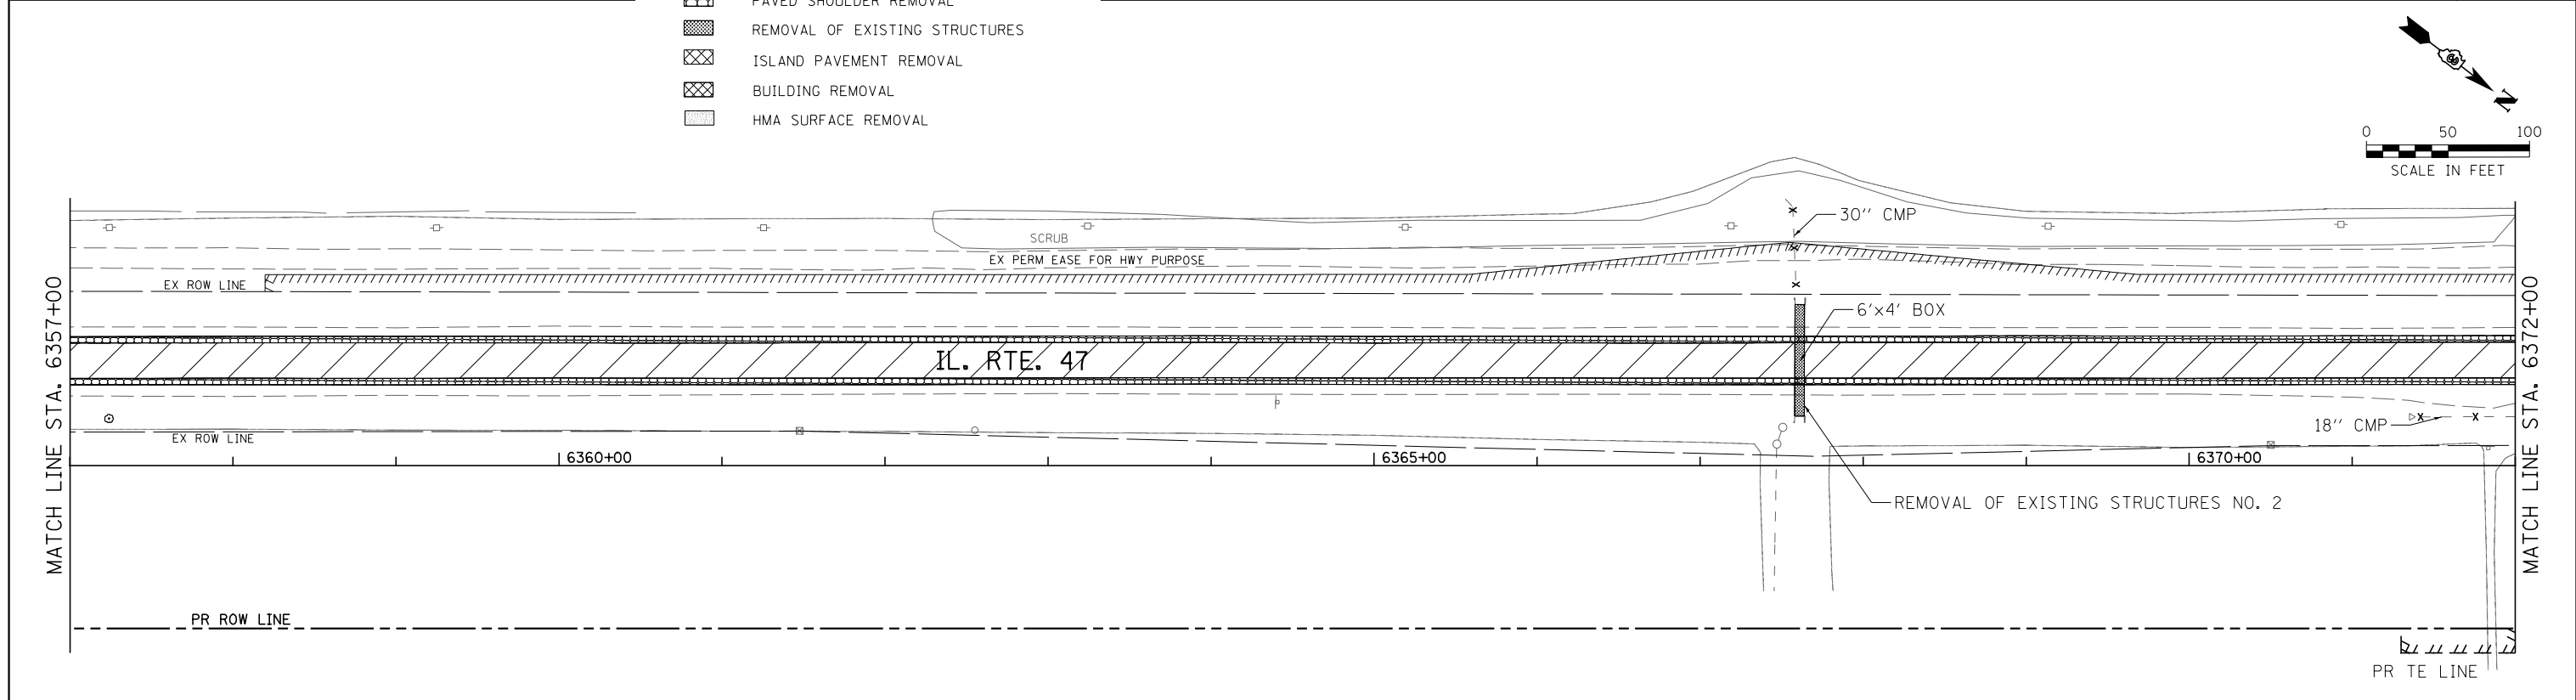

FILE NAME =	USER NAME = bdecreane	DESIGNED - KU	REVISED -	STATE OF ILLINOIS DEPARTMENT OF TRANSPORTATION	IL. RTE. 47 REMOVAL PLANS			F.A.P. RTE.	SECTION	COUNTY	TOTAL SHEETS	SHEET NO.
V:\3195\66884 (North Section)\CADD Sheets\10366884-shr-rem-04.dgn					DRAWN - KU	REVISED -	REVISED -	326	(109, 110R-1)	KENDALL	619	81
PLOT SCALE = 100.0000' / in.					CHECKED - ST	REVISED -	REVISED -	CONTRACT NO. 66884				
PLOT DATE = 7/14/2014					DATE - 7/01/2014	REVISED -	REVISED -	ILLINOIS FED. AID PROJECT				
				SCALE: 1"=50'			SHEET NO. 4 OF 19 SHEETS		STA. 6342+00 TO STA. 6372+00			