
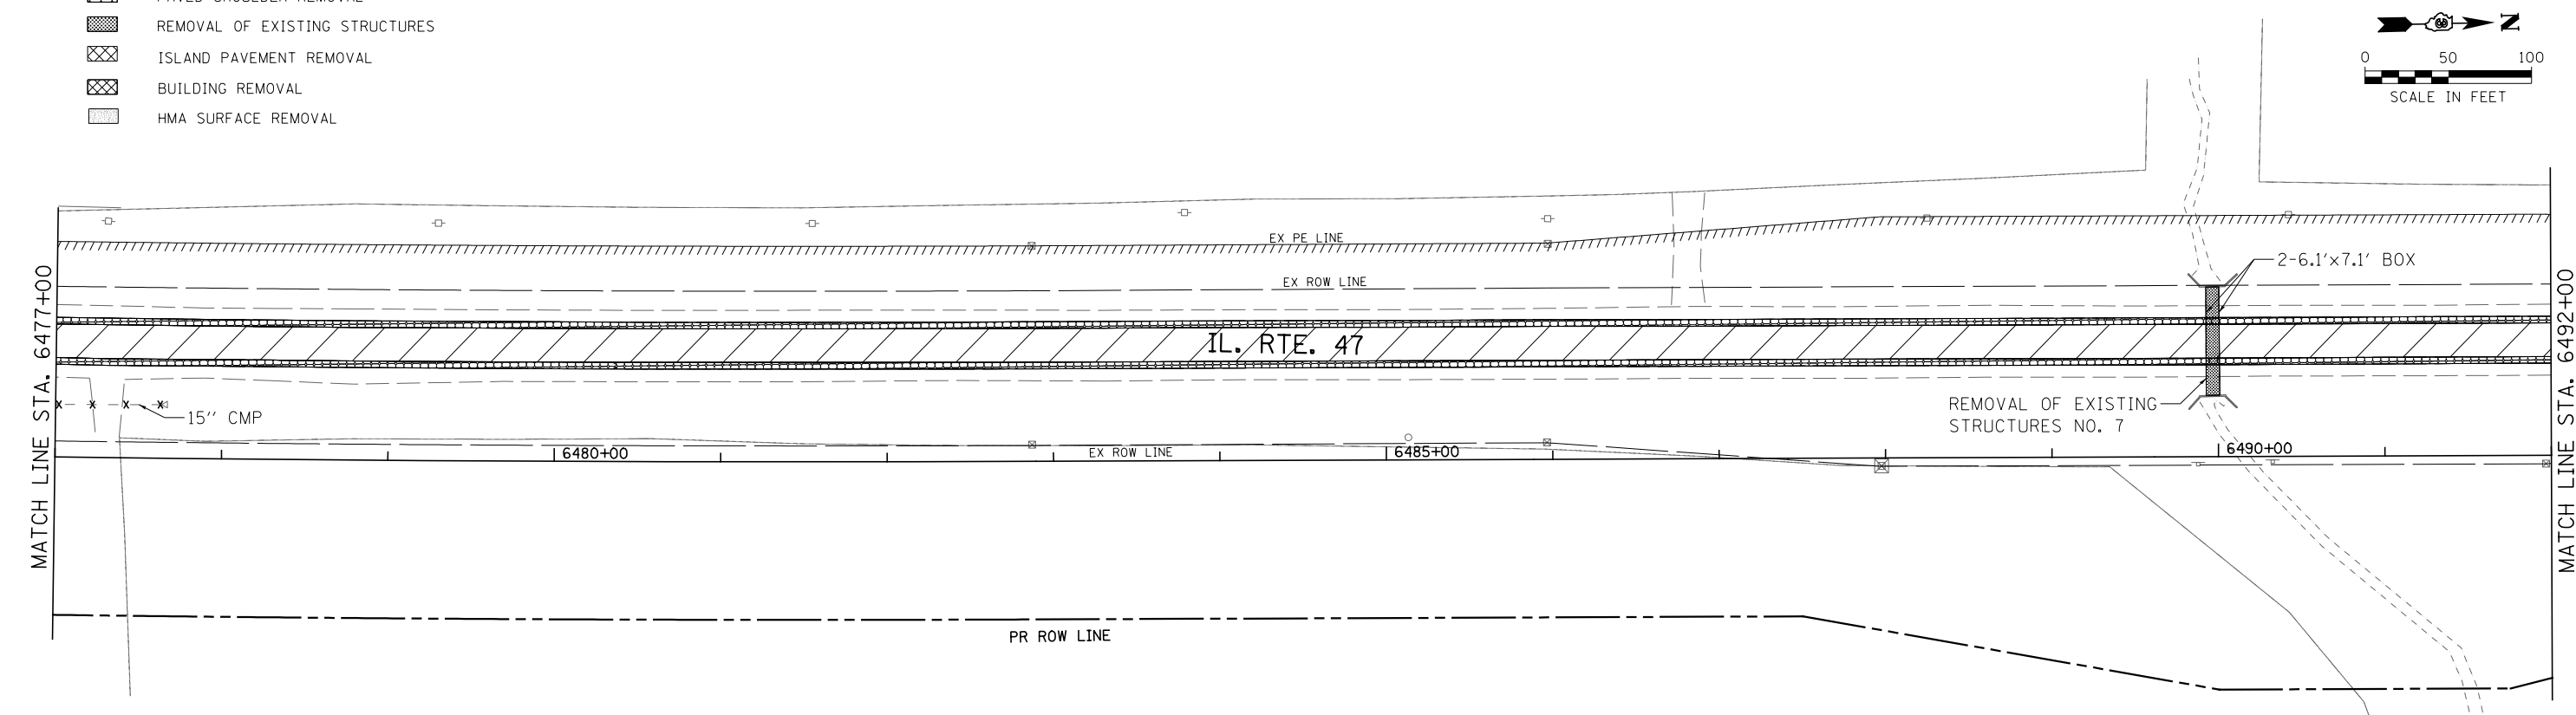


**REMOVAL LEGEND**

- PAVEMENT REMOVAL
- DRAINAGE STRUCTURE TO BE REMOVED
- COMB. CONC. CURB AND GUTTER REMOVAL
- PIPE CULVERT/STORM SEWER REMOVAL
- TREE REMOVAL
- DRIVEWAY PAVEMENT REMOVAL
- PAVED SHOULDER REMOVAL
- REMOVAL OF EXISTING STRUCTURES
- ISLAND PAVEMENT REMOVAL
- BUILDING REMOVAL
- HMA SURFACE REMOVAL

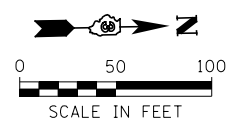

FILE NAME = V:\3195\66884 (North Section)\CADD Sheets\ND366884-sh1-rem-08.dgn	USER NAME = bdecreene	DESIGNED - KU	REVISED -
		DRAWN - KU	REVISED -
	PLOT SCALE = 100.0000' / 1in.	CHECKED - ST	REVISED -
	PLOT DATE = 7/14/2014	DATE - 7/01/2014	REVISED -

**STATE OF ILLINOIS  
DEPARTMENT OF TRANSPORTATION**

**IL. RTE. 47  
REMOVAL PLANS**

SCALE: 1"=50'    SHEET NO. 8 OF 19 SHEETS    STA. 6462+00 TO STA. 6492+00

F.A.P. RTE.	SECTION	COUNTY	TOTAL SHEETS	SHEET NO.
326	(109, 110R-1)	KENDALL	619	85
CONTRACT NO. 66884				
ILLINOIS FED. AID PROJECT				