
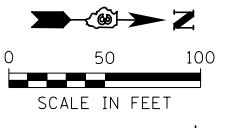


REMOVAL LEGEND

- PAVEMENT REMOVAL
- DRAINAGE STRUCTURE TO BE REMOVED
- COMB. CONC. CURB AND GUTTER REMOVAL
- PIPE CULVERT/STORM SEWER REMOVAL
- TREE REMOVAL
- DRIVEWAY PAVEMENT REMOVAL
- PAVED SHOULDER REMOVAL
- REMOVAL OF EXISTING STRUCTURES
- ISLAND PAVEMENT REMOVAL
- BUILDING REMOVAL
- HMA SURFACE REMOVAL

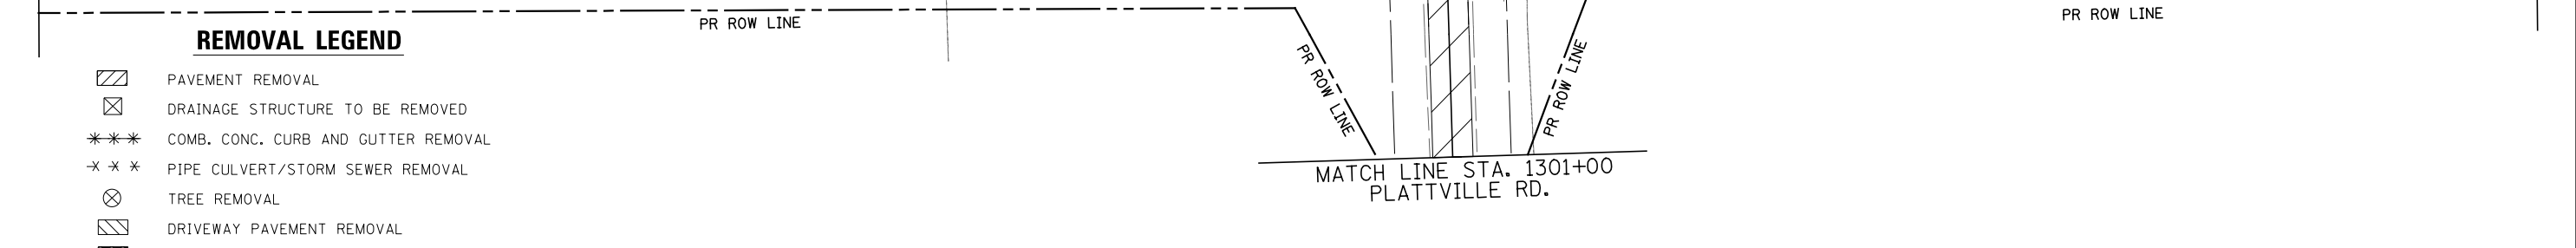

FILE NAME = V:\3195\66884 (North Section)\CADD Sheets\ND366884-shr-rem-10.dgn	USER NAME = bdecreene	DESIGNED - KU	REVISED -
		DRAWN - KU	REVISED -
	PLOT SCALE = 100.0000' / 1in.	CHECKED - ST	REVISED -
MODELNAME	PLOT DATE = 7/14/2014	DATE - 7/01/2014	REVISED -

**STATE OF ILLINOIS
DEPARTMENT OF TRANSPORTATION**

**IL. RTE. 47
REMOVAL PLANS**

SCALE: 1"=50' SHEET NO. 10 OF 19 SHEETS STA. 6522+00 TO STA. 6552+00

F.A.P. RTE.	SECTION	COUNTY	TOTAL SHEETS	SHEET NO.
326	(109, 110)R-1	KENDALL	619	87
CONTRACT NO. 66884				
ILLINOIS FED. AID PROJECT				