
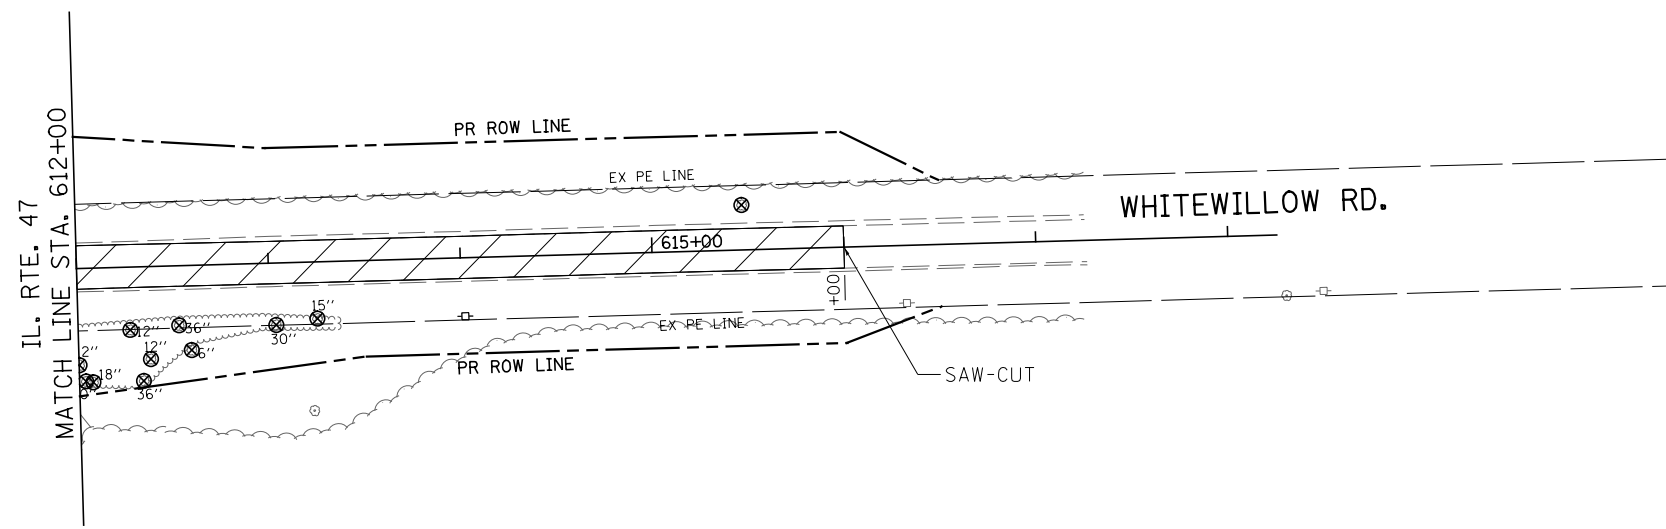


REMOVAL LEGEND

- PAVEMENT REMOVAL
- DRAINAGE STRUCTURE TO BE REMOVED
- COMB. CONC. CURB AND GUTTER REMOVAL
- PIPE CULVERT/STORM SEWER REMOVAL
- TREE REMOVAL
- DRIVEWAY PAVEMENT REMOVAL
- PAVED SHOULDER REMOVAL
- REMOVAL OF EXISTING STRUCTURES
- ISLAND PAVEMENT REMOVAL
- BUILDING REMOVAL
- HMA SURFACE REMOVAL

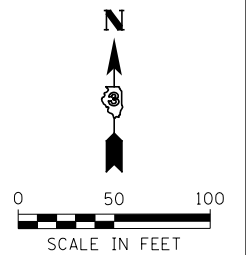

FILE NAME =	USER NAME = bdecreene	DESIGNED - KU	REVISED -	STATE OF ILLINOIS DEPARTMENT OF TRANSPORTATION	WHITEWILLOW RD. REMOVAL PLANS	F.A.P. RTE. 326	SECTION (109, 110R-1)	COUNTY KENDALL	TOTAL SHEETS 619	SHEET NO. 91	
V:\3195\66884 (North Section)\CADD Sheets\ND366884-shr-rem-14.dgn	ND366884-shr-rem-14.dgn	DRAWN - KU	REVISED -			CONTRACT NO. 66884					
MODELNAME	PLOT DATE = 7/14/2014	CHECKED - ST	REVISED -			ILLINOIS FED. AID PROJECT					
		DATE - 7/01/2014	REVISED -			SCALE: 1"=50' SHEET NO. 14 OF 19 SHEETS STA. N/A TO STA. N/A					