
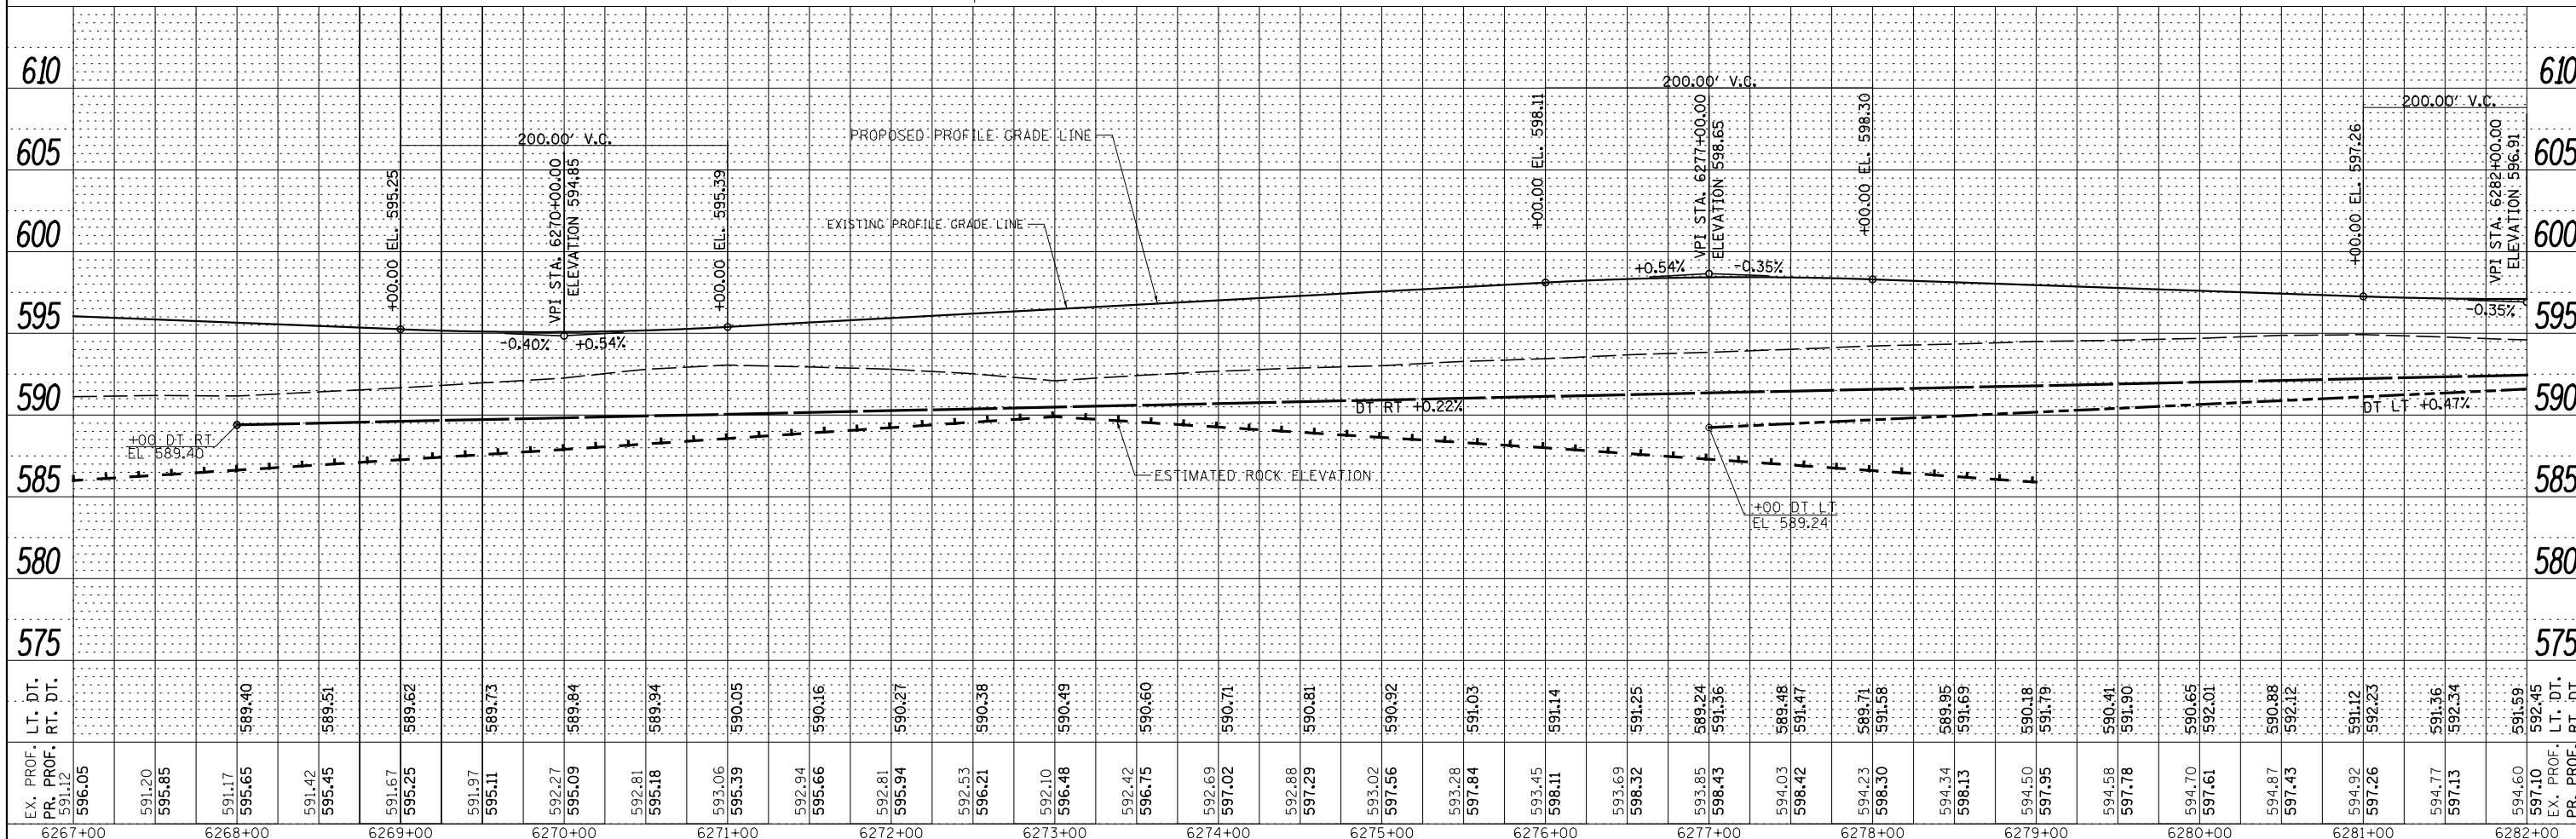


DATE	
BY	
PLAN	SURVEYED
	PLOTTED
	GRADES CHECKED
	STRUCTURE NOTATIONS OK'D
	NO.

DATE	
BY	
PROFILE	SURVEYED
	PLOTTED
	GRADES CHECKED
	STRUCTURE NOTATIONS OK'D
	NO.

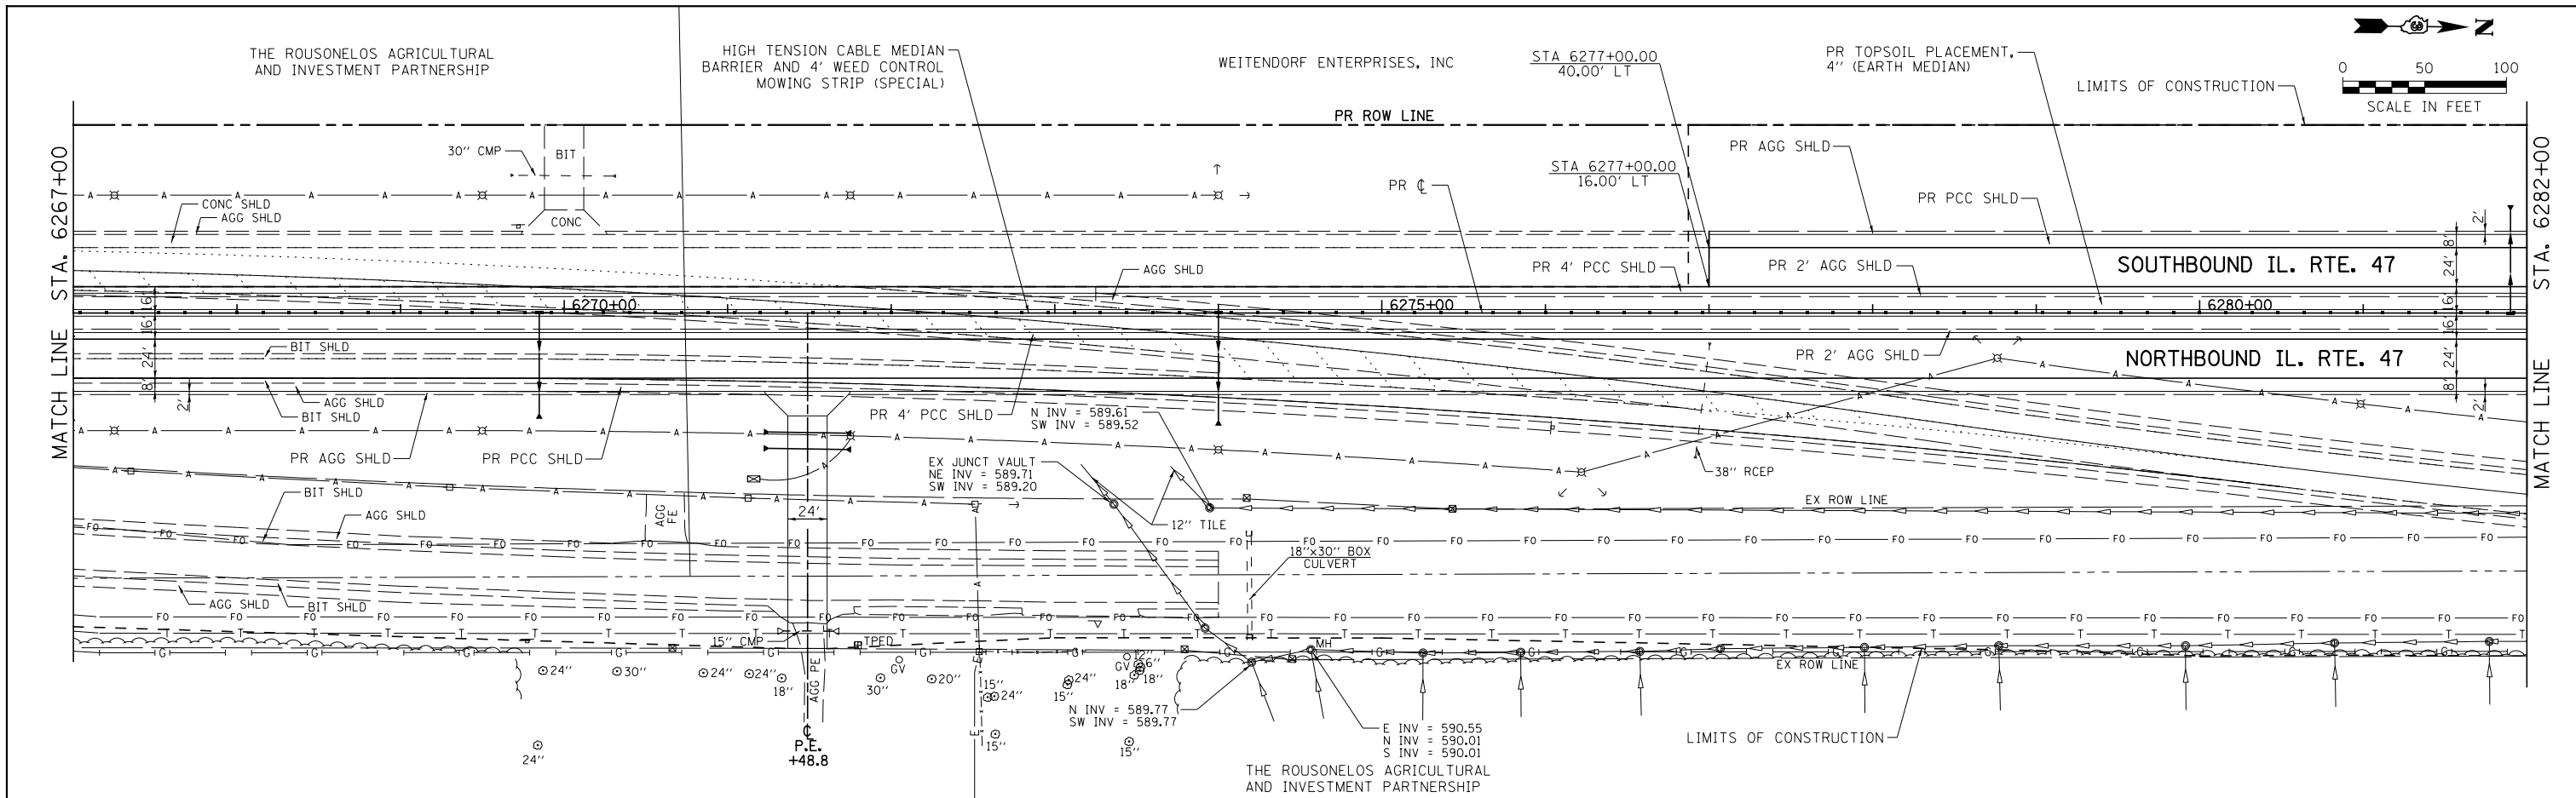

FILE NAME =	USER NAME = bdcraene	DESIGNED - LDZ	REVISED -
V:\3195\66884 (North Section)\CADD Sheets\0366884-sht-plnprf-2.dgn		DRAWN - SGM	REVISED -
#MODELNAME\$		CHECKED - DJD	REVISED -
		DATE - 7/01/2014	REVISED -

STATE OF ILLINOIS  
DEPARTMENT OF TRANSPORTATION

IL RTE. 47 PLAN & PROFILE

SCALE: H=50 V=5 SHEET 2 OF 39 SHEETS STA. 6267+00 TO STA. 6282+00

F.A.P. RTE.	SECTION	COUNTY	TOTAL SHEETS	SHEET NO.
326	(109, 110R-1)	KENDALL	619	98
CONTRACT NO. 66884				
ILLINOIS FED. AID PROJECT				