
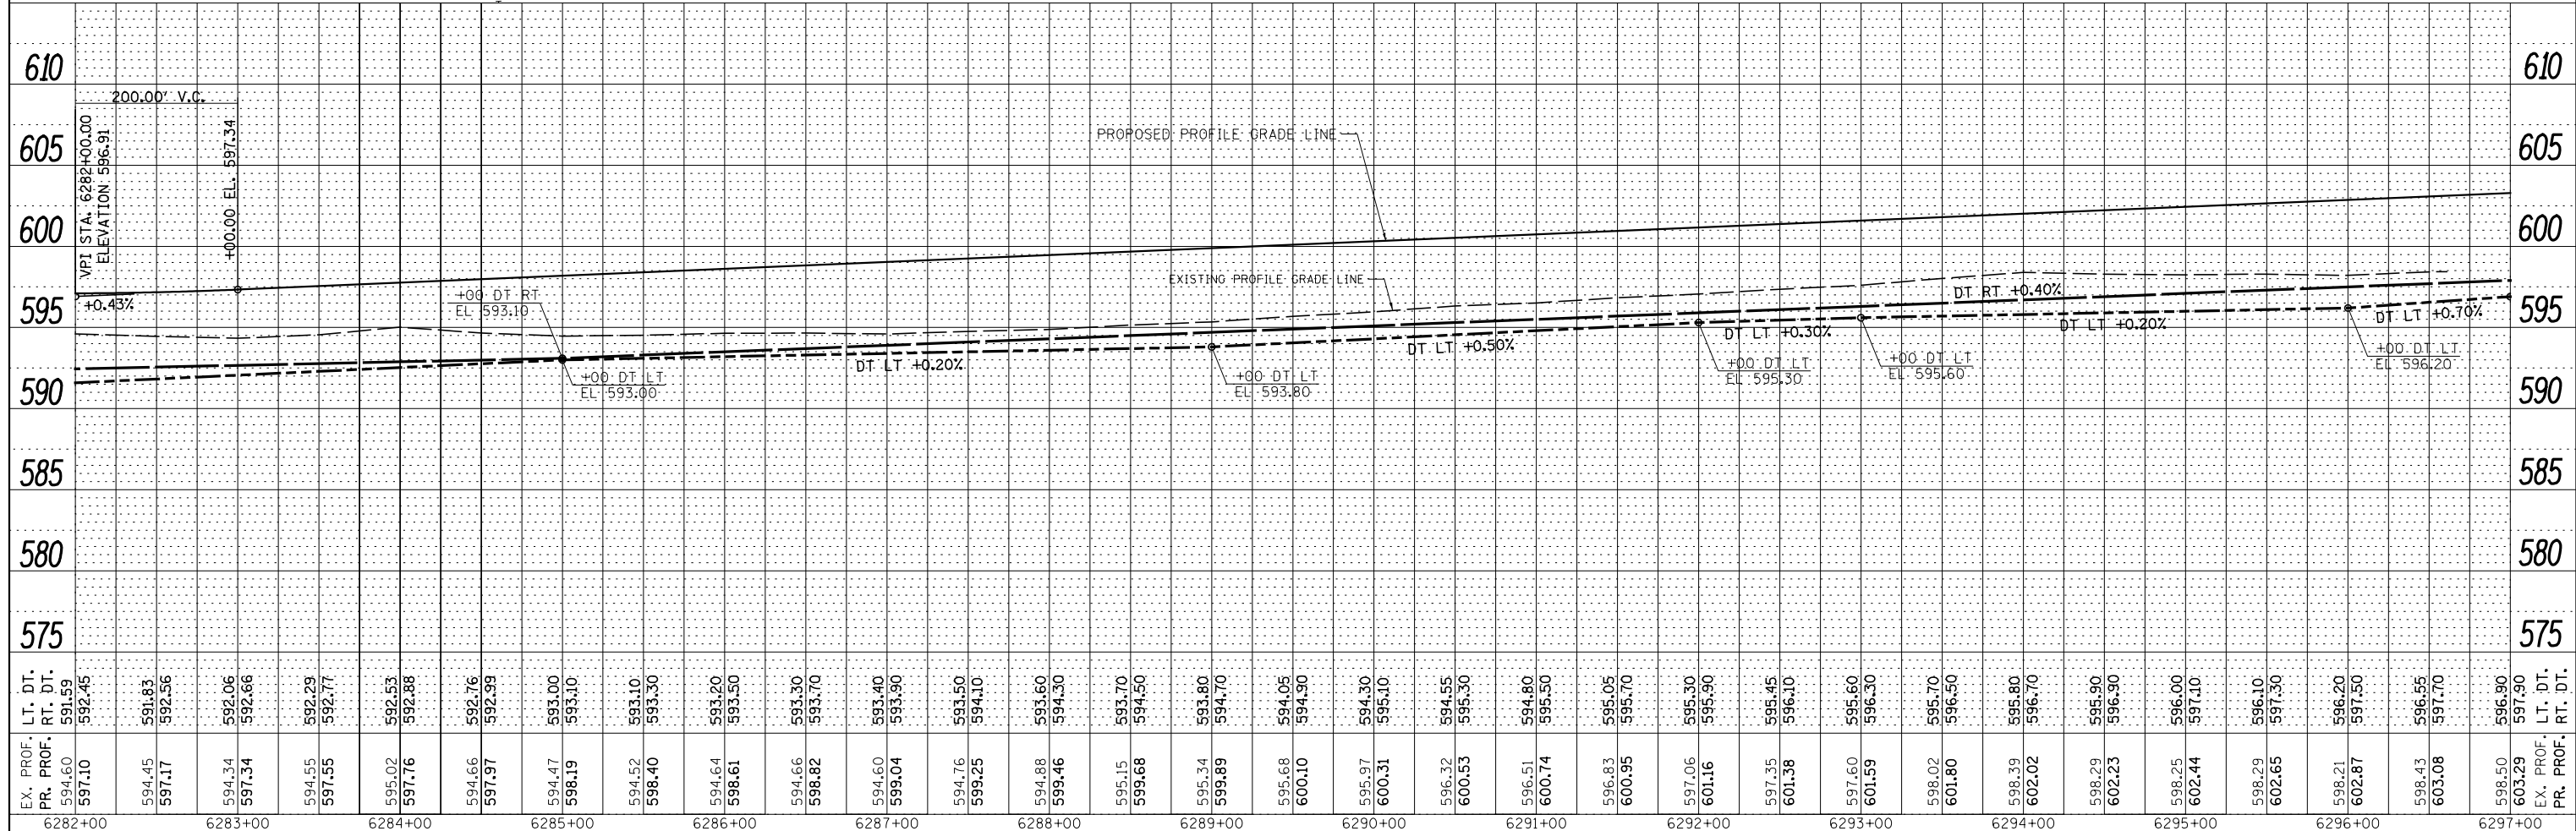


PLAN	SURVEYED	DATE
	PLOTTED	
	CHECKED	
	BY	
	NO.	

PROFILE	SURVEYED	DATE
	PLOTTED	
	CHECKED	
	BY	
	NO.	

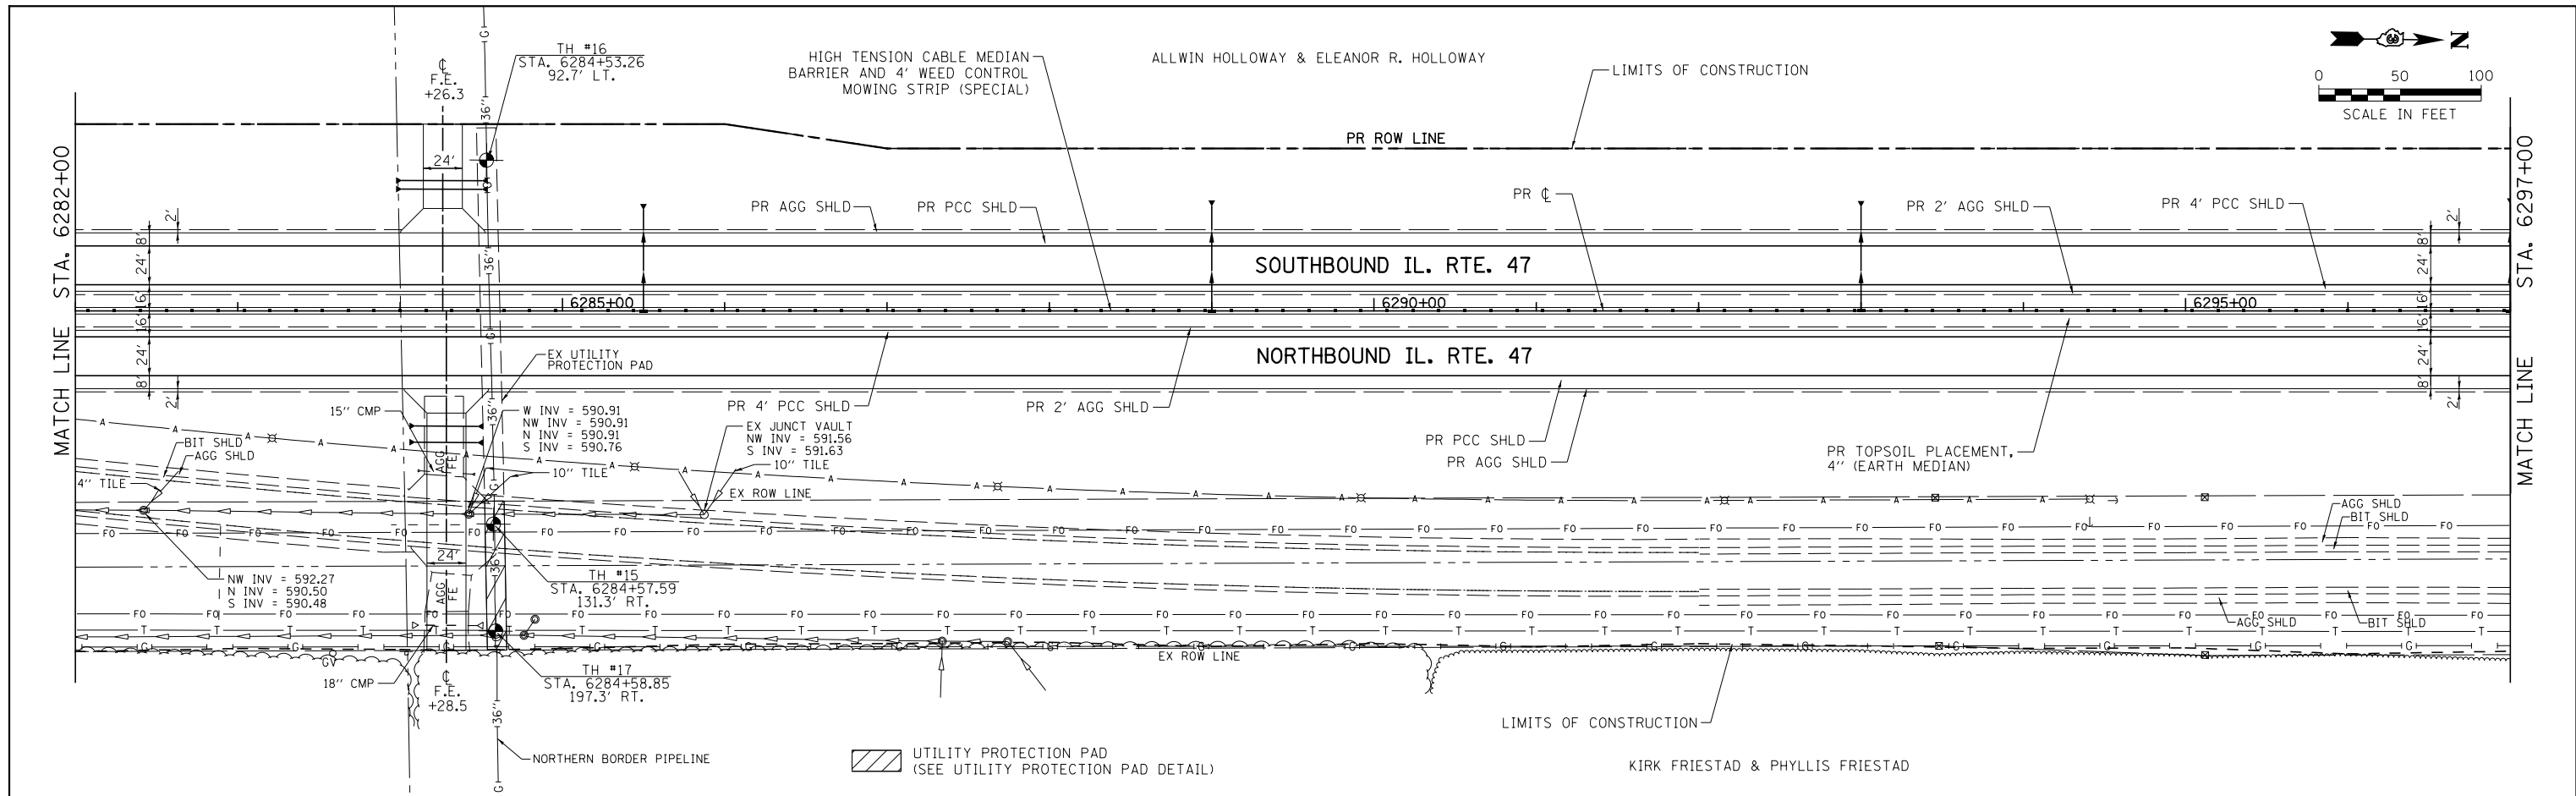

FILE NAME =	USER NAME = bdcraene	DESIGNED - LDZ	REVISED -	STATE OF ILLINOIS DEPARTMENT OF TRANSPORTATION	IL. RTE. 47 PLAN & PROFILE	F.A.P. RTE.	SECTION	COUNTY	TOTAL SHEETS	SHEET NO.	
V:\3195\66884 (North Section)\CADD Sheets\0366884-sht-plnprf-3.dgn		DRAWN - SGM	REVISED -			326	(109, 110R-1)	KENDALL	619	99	
PLOT SCALE = 100.0000' / 1"		CHECKED - DJD	REVISED -			CONTRACT NO. 66884					
PLOT DATE = 7/14/2014		DATE - 7/01/2014	REVISED -			ILLINOIS FED. AID PROJECT					

SCALE: H=50 V=5 SHEET 3 OF 39 SHEETS STA. 6282+00 TO STA. 6297+00