
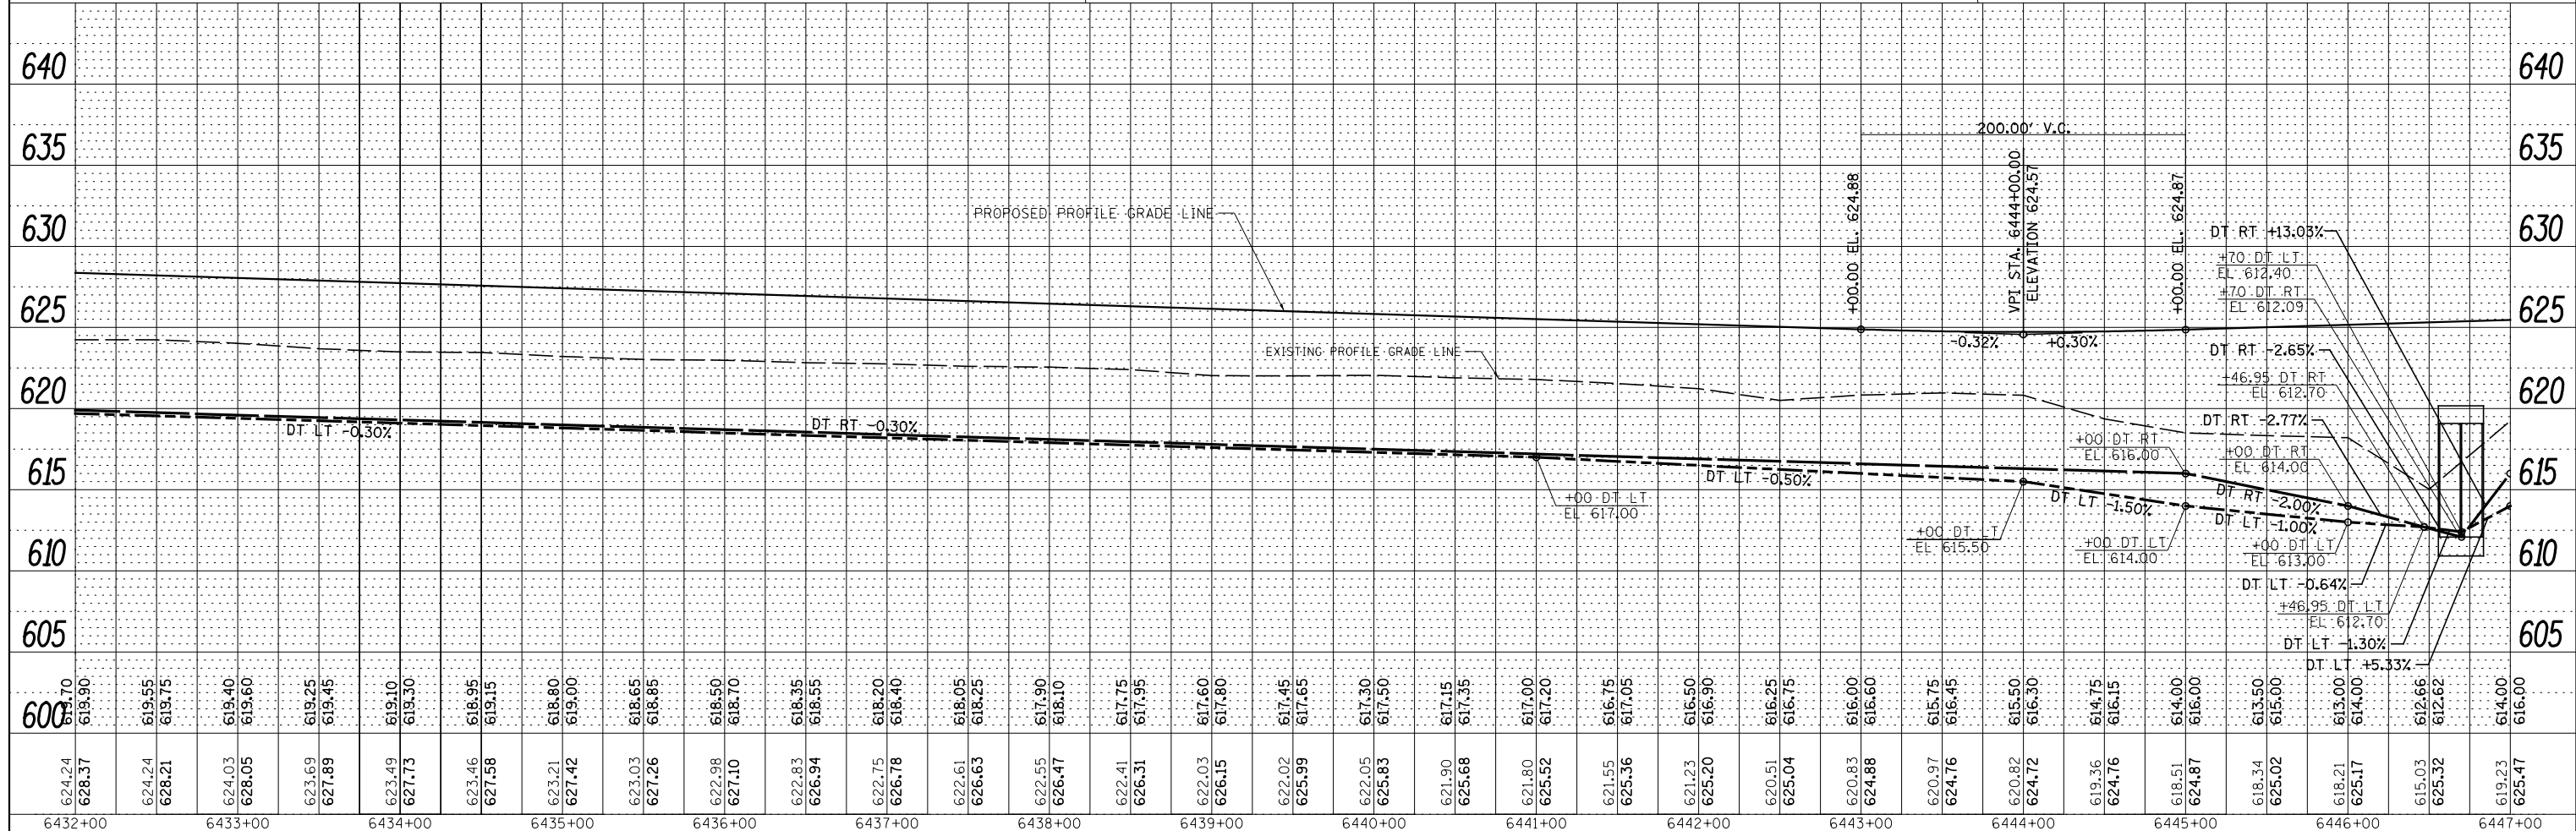


PLAN	SURVEYED	BY	DATE
NOTE BOOK	ALIGNED		
NO.	CHECKED		
	FILE NAME		

PROFILE	SURVEYED	BY	DATE
GRADES	CHECKED		
STRUCTURE	NOTED		
NO.	STATUS		

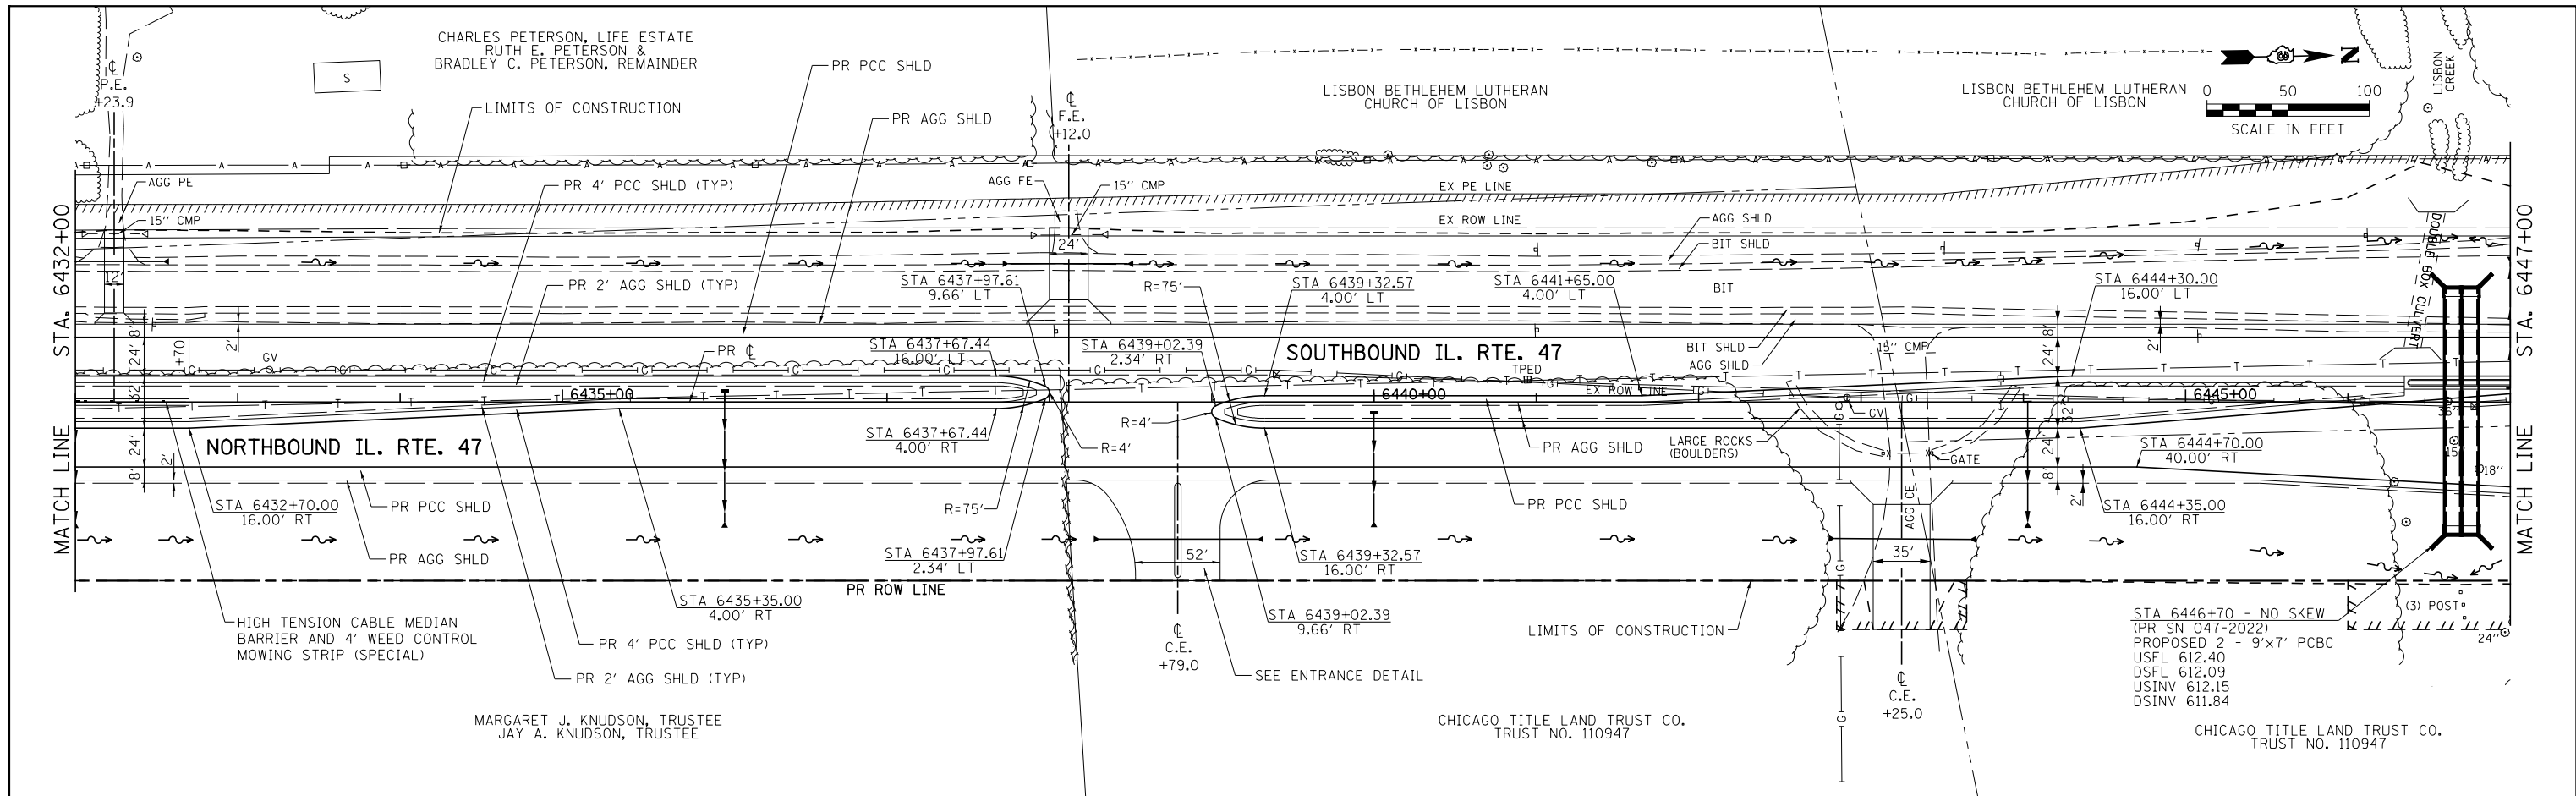

FILE NAME =	USER NAME = bdcraene	DESIGNED - LDZ	REVISED -
V:\3195\66884 (North Section)\CADD Sheets\0366884-sht-plnprf-13.dgn		DRAWN - SGM	REVISED -
SHT_PLNPRF		CHECKED - DJD	REVISED -
		DATE - 7/01/2014	REVISED -

STATE OF ILLINOIS
DEPARTMENT OF TRANSPORTATION

IL. RTE. 47 PLAN & PROFILE

SCALE: H=50 V=5 SHEET 13 OF 39 SHEETS STA. 6432+00 TO STA. 6447+00

F.A.P. RTE.	SECTION	COUNTY	TOTAL SHEETS	SHEET NO.
326	(109, 110R-1)	KENDALL	619	109
CONTRACT NO. 66884				
ILLINOIS FED. AID PROJECT				