
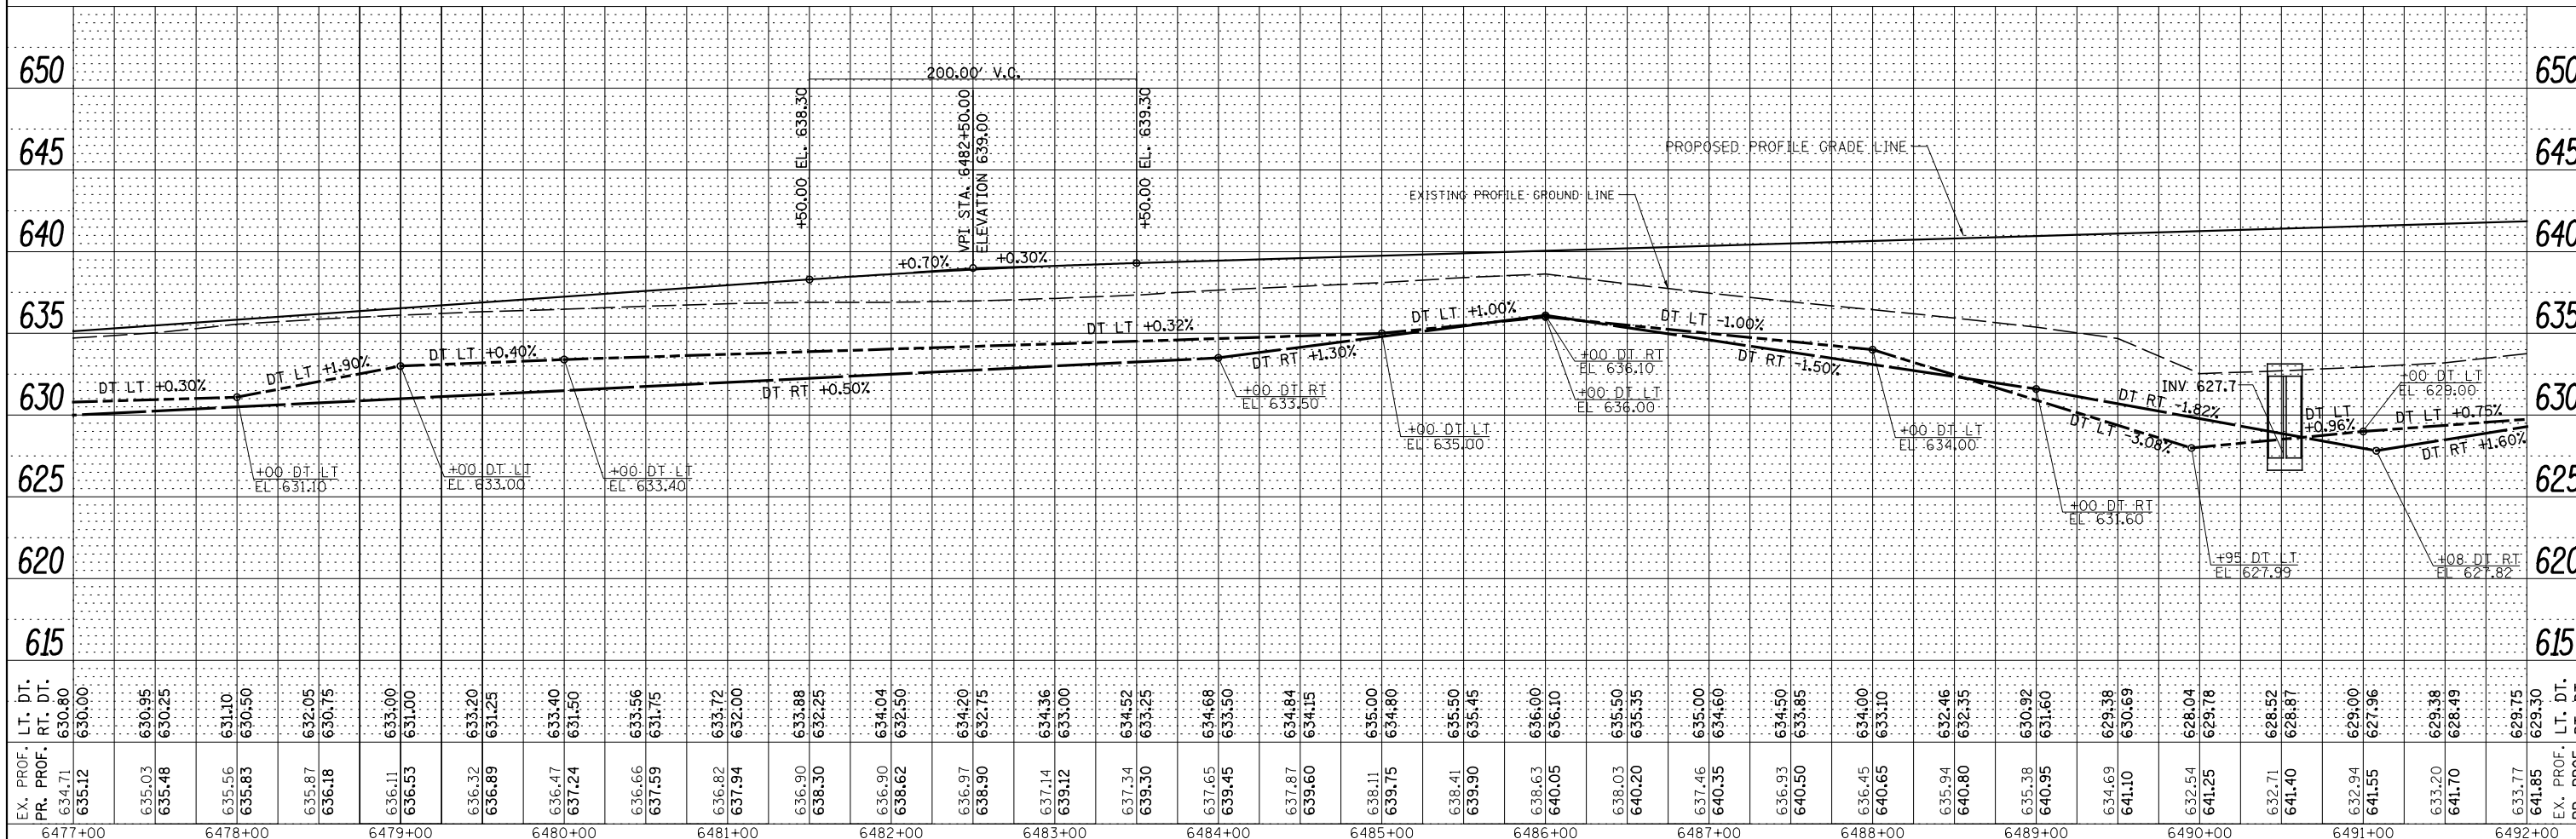


PLAN	SURVEYED	BY	DATE
	PLOTTED		
	ALIGNED		
	CHECKED		
	FILE NAME		
	NO.		

PROFILE	SURVEYED	BY	DATE
	PLOTTED		
	GRADES CHECKED		
	STRUCTURE		
	NOTATIONS CHKD		
	NO.		

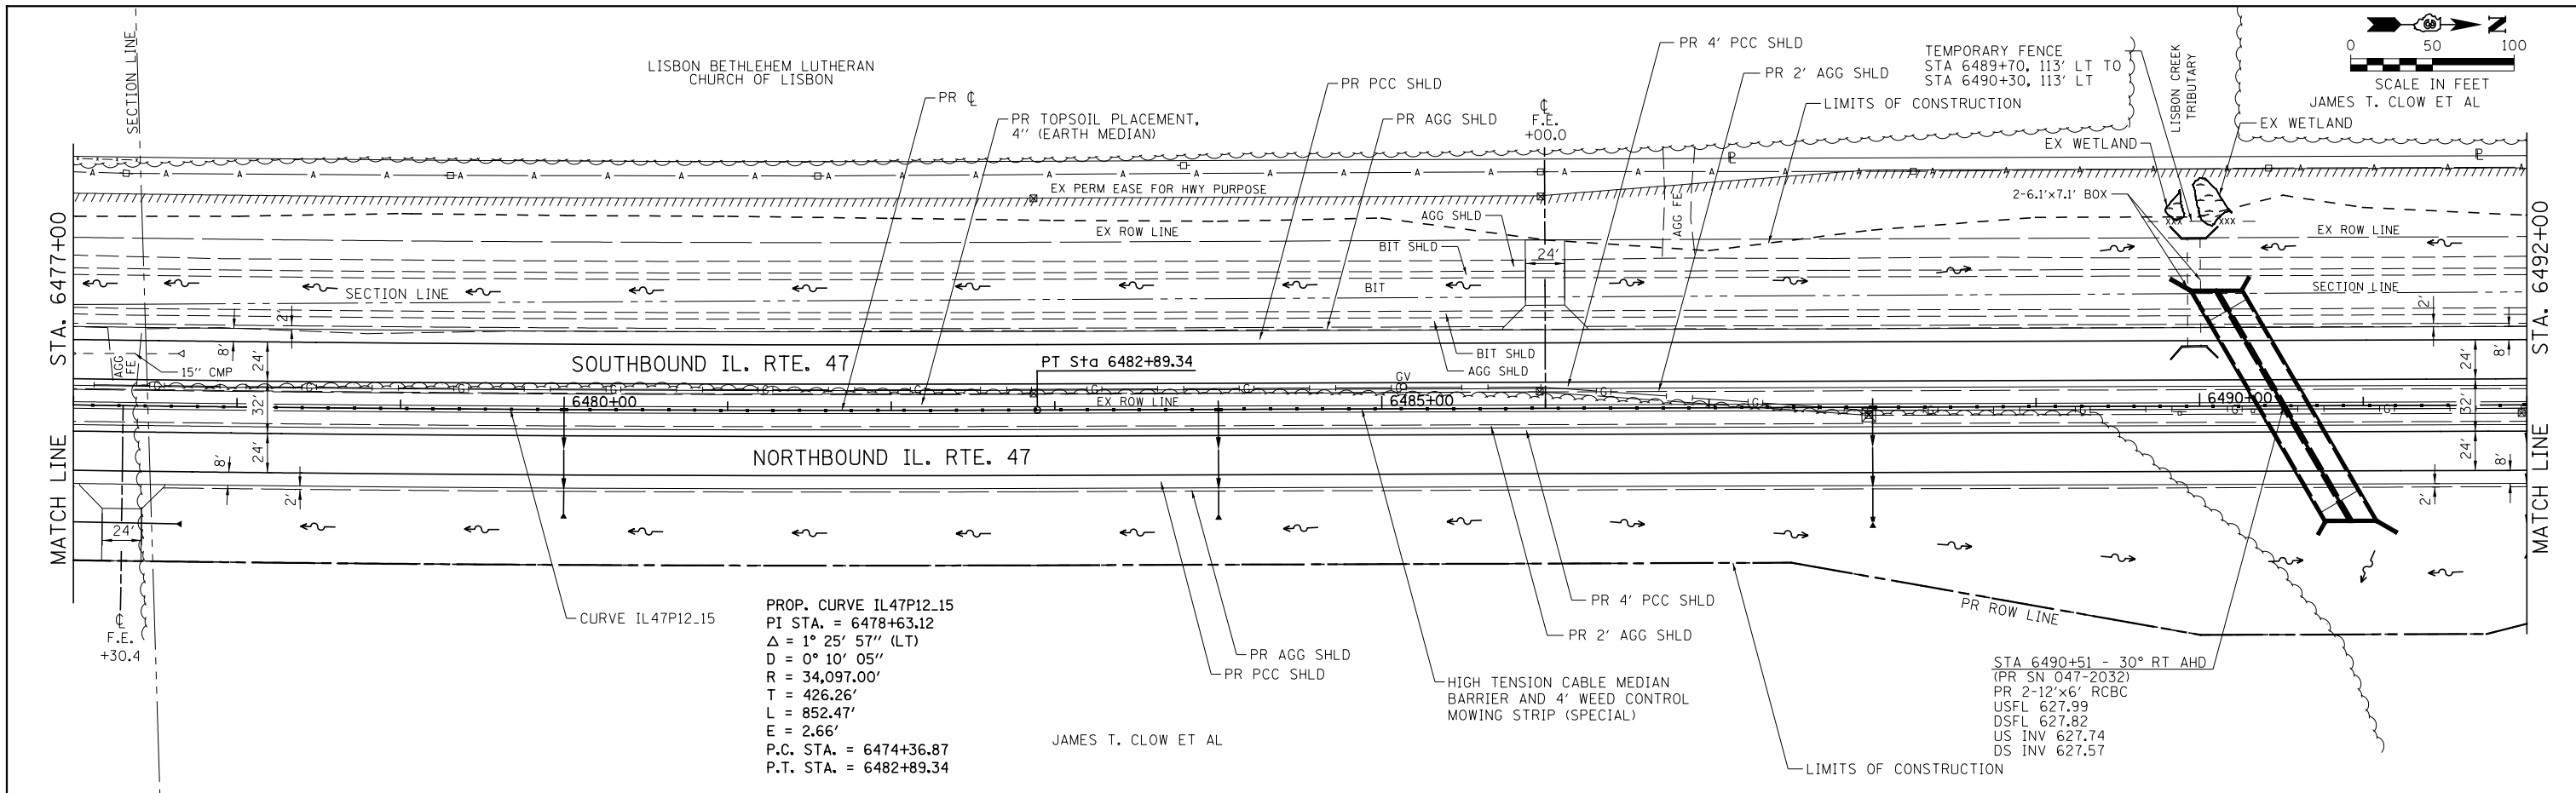

FILE NAME =	USER NAME = bdcraene	DESIGNED - HLC	REVISED -	STATE OF ILLINOIS DEPARTMENT OF TRANSPORTATION	IL. RTE. 47 PLAN & PROFILE	F.A.P. RTE.	SECTION	COUNTY	TOTAL SHEETS	SHEET NO.	
V:\3195\66884 (North Section)\CADD Sheets\0366884-sht-plnprf-16.dgn		DRAWN - HLC	REVISED -			326	(109, 110R-1)	KENDALL	619	112	
SHT_PLNPRF		CHECKED - CAS	REVISED -			SCALE: H=50' V=5'		CONTRACT NO. 66B84		ILLINOIS FED. AID PROJECT	
		DATE - 7/01/2014	REVISED -			SHEET 16 OF 39 SHEETS STA. 6477+00 TO STA. 6492+00					