
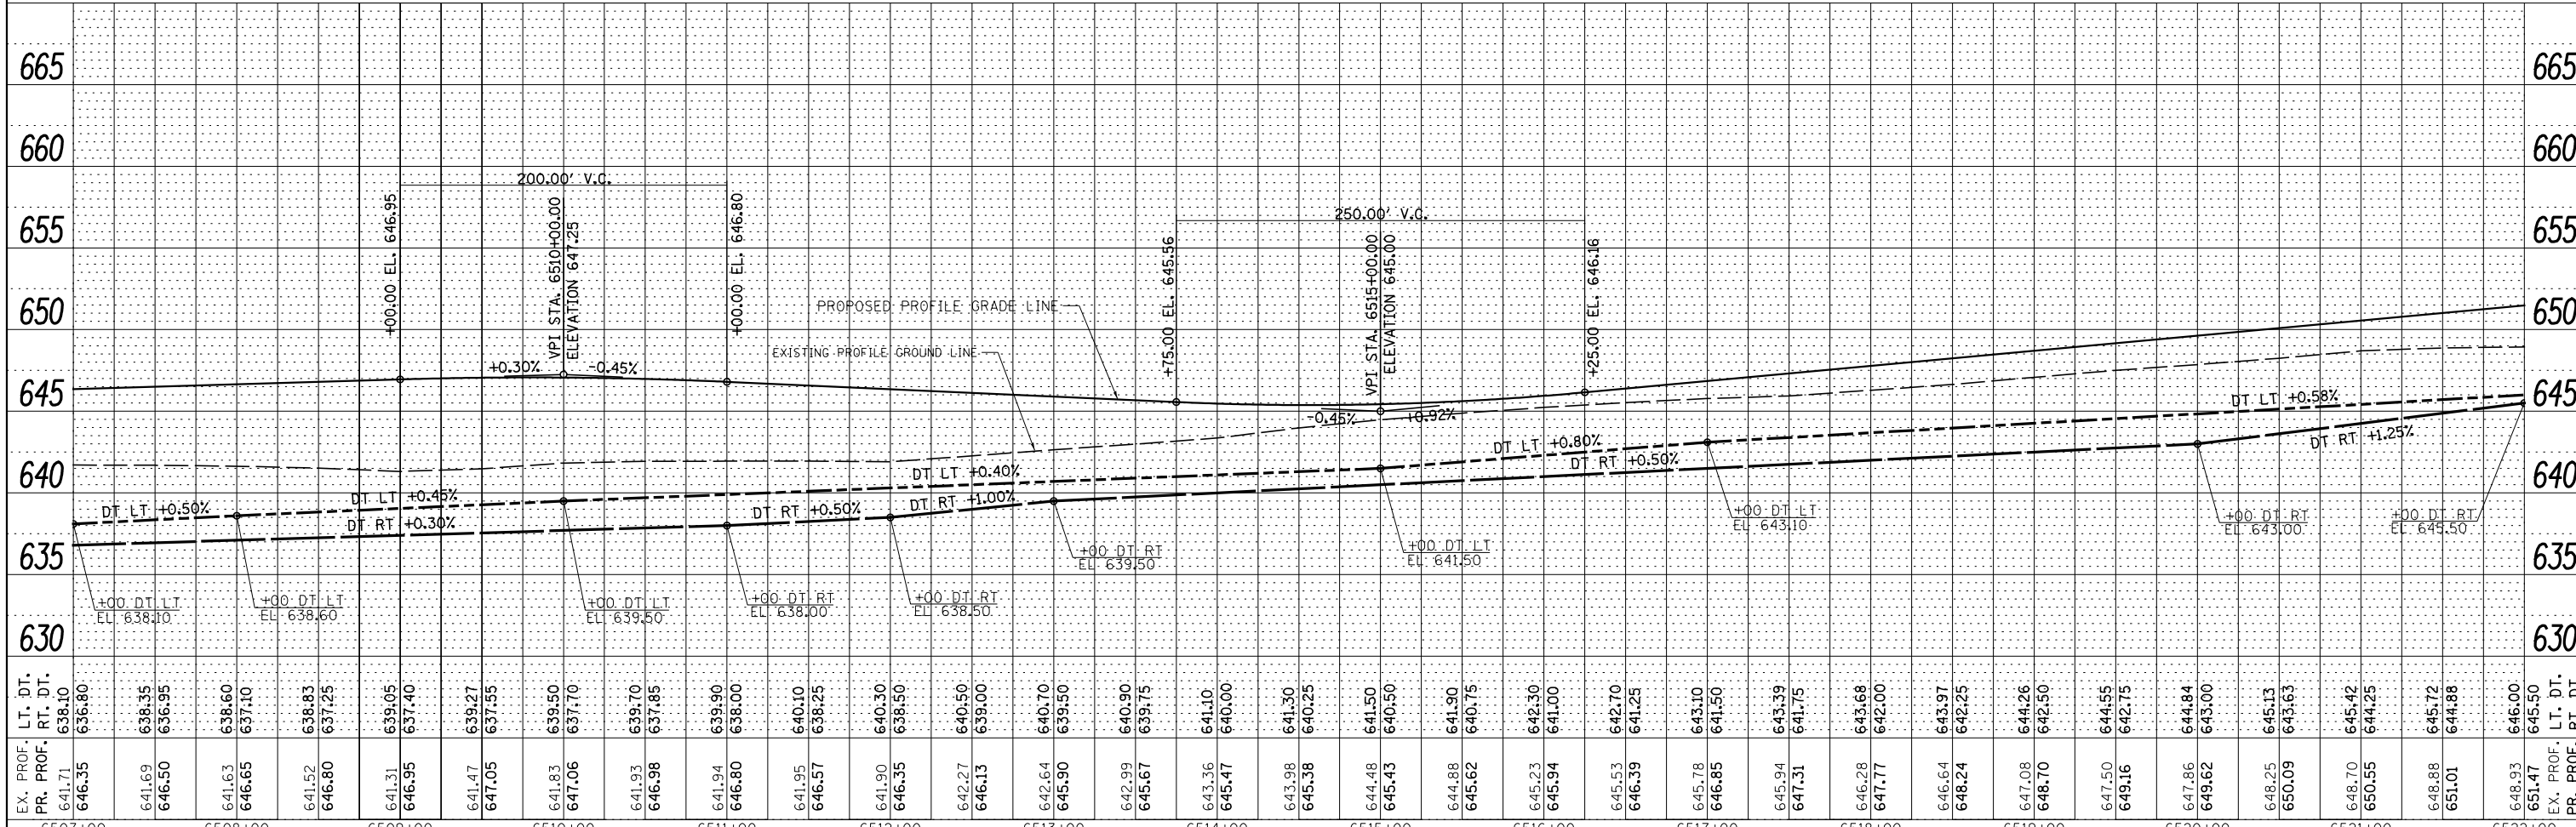


PLAN	SURVEYED	DATE
	PLOTTED	
	NOTE BOOK	
	NO.	

PROFILE	SURVEYED	DATE
	GRADES CHECKED	
	STRUCTURE	
	NOTATIONS	
	NO.	

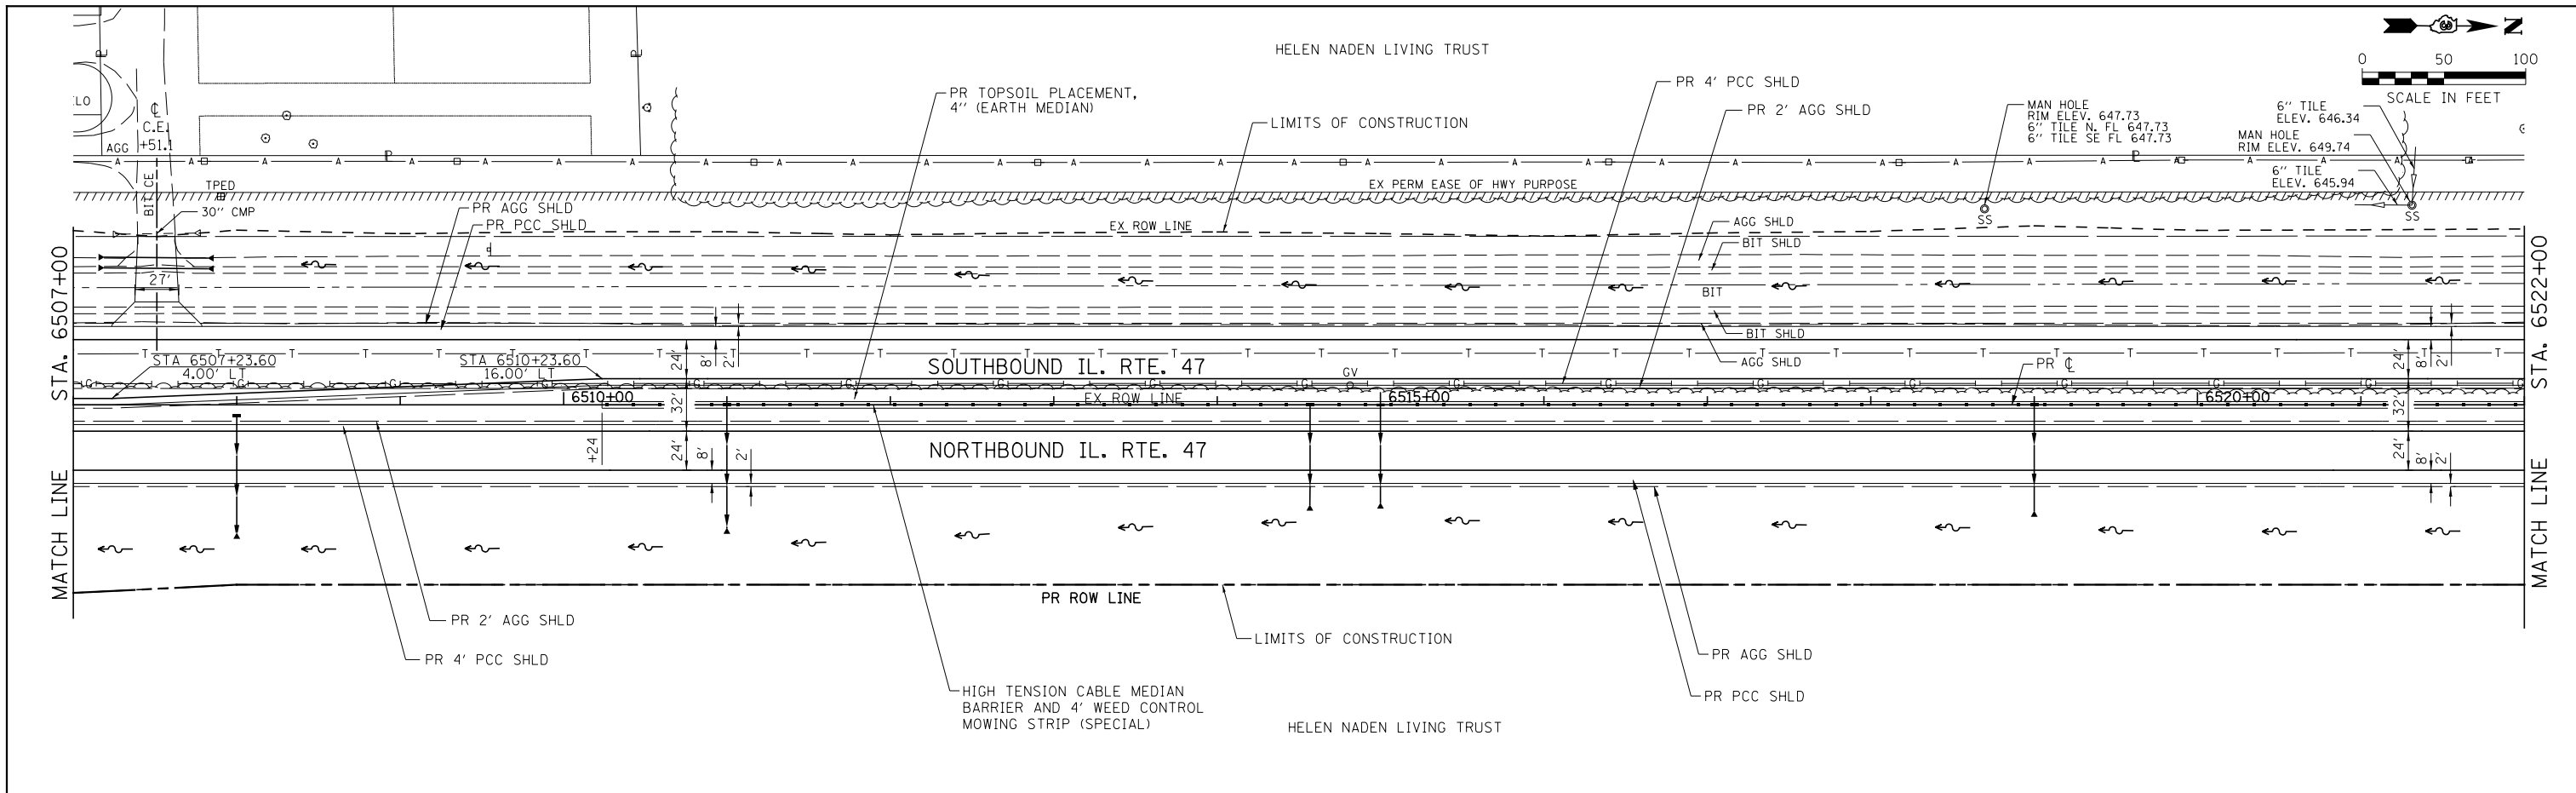

FILE NAME =	USER NAME = bdcraene	DESIGNED - HLC	REVISED -
V:\3195\66884 (North Section)\CADD Sheets\0366884-sht-plnprf-18.dgn		DRAWN - HLC	REVISED -
SHT_PLNPRF	PLOT SCALE = 100.0000' / in.	CHECKED - CAS	REVISED -
	PLOT DATE = 7/14/2014	DATE - 7/01/2014	REVISED -

**STATE OF ILLINOIS  
DEPARTMENT OF TRANSPORTATION**

**IL. RTE. 47  
PLAN & PROFILE**

SCALE: H=50' V=5' SHEET 18 OF 39 SHEETS STA. 6507+00 TO STA. 6522+00

F.A.P. RTE.	SECTION	COUNTY	TOTAL SHEETS	SHEET NO.
326	(109, 110R-1)	KENDALL	619	114
CONTRACT NO. 66884			ILLINOIS FED. AID PROJECT	