



PLAN	SURVEYED	DATE
	PLOTTED	BY
	ALIGNED	
	CHECKED	
	FILED	
	NO.	

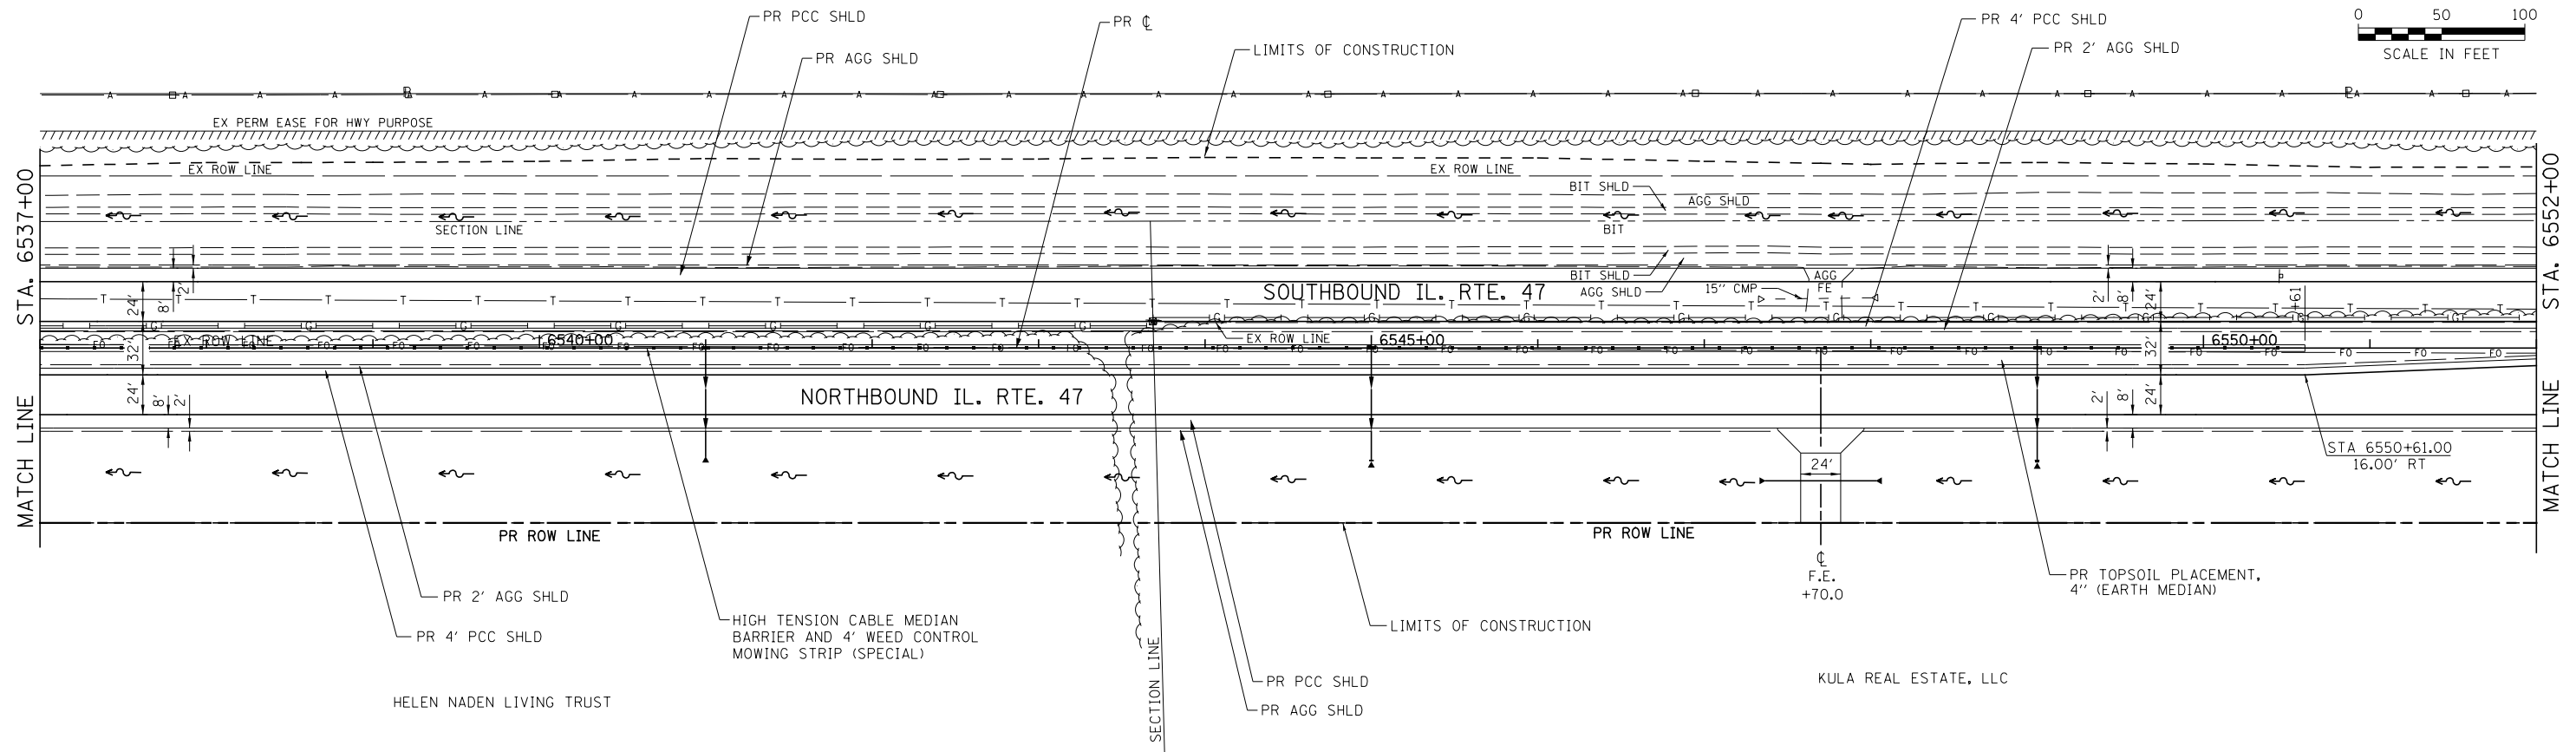

PROFILE	SURVEYED	DATE
	PLOTTED	BY
	GRADES	
	CHECKED	
	STRUCTURE	
	NOTATIONS	
	CHKD	
	NO.	

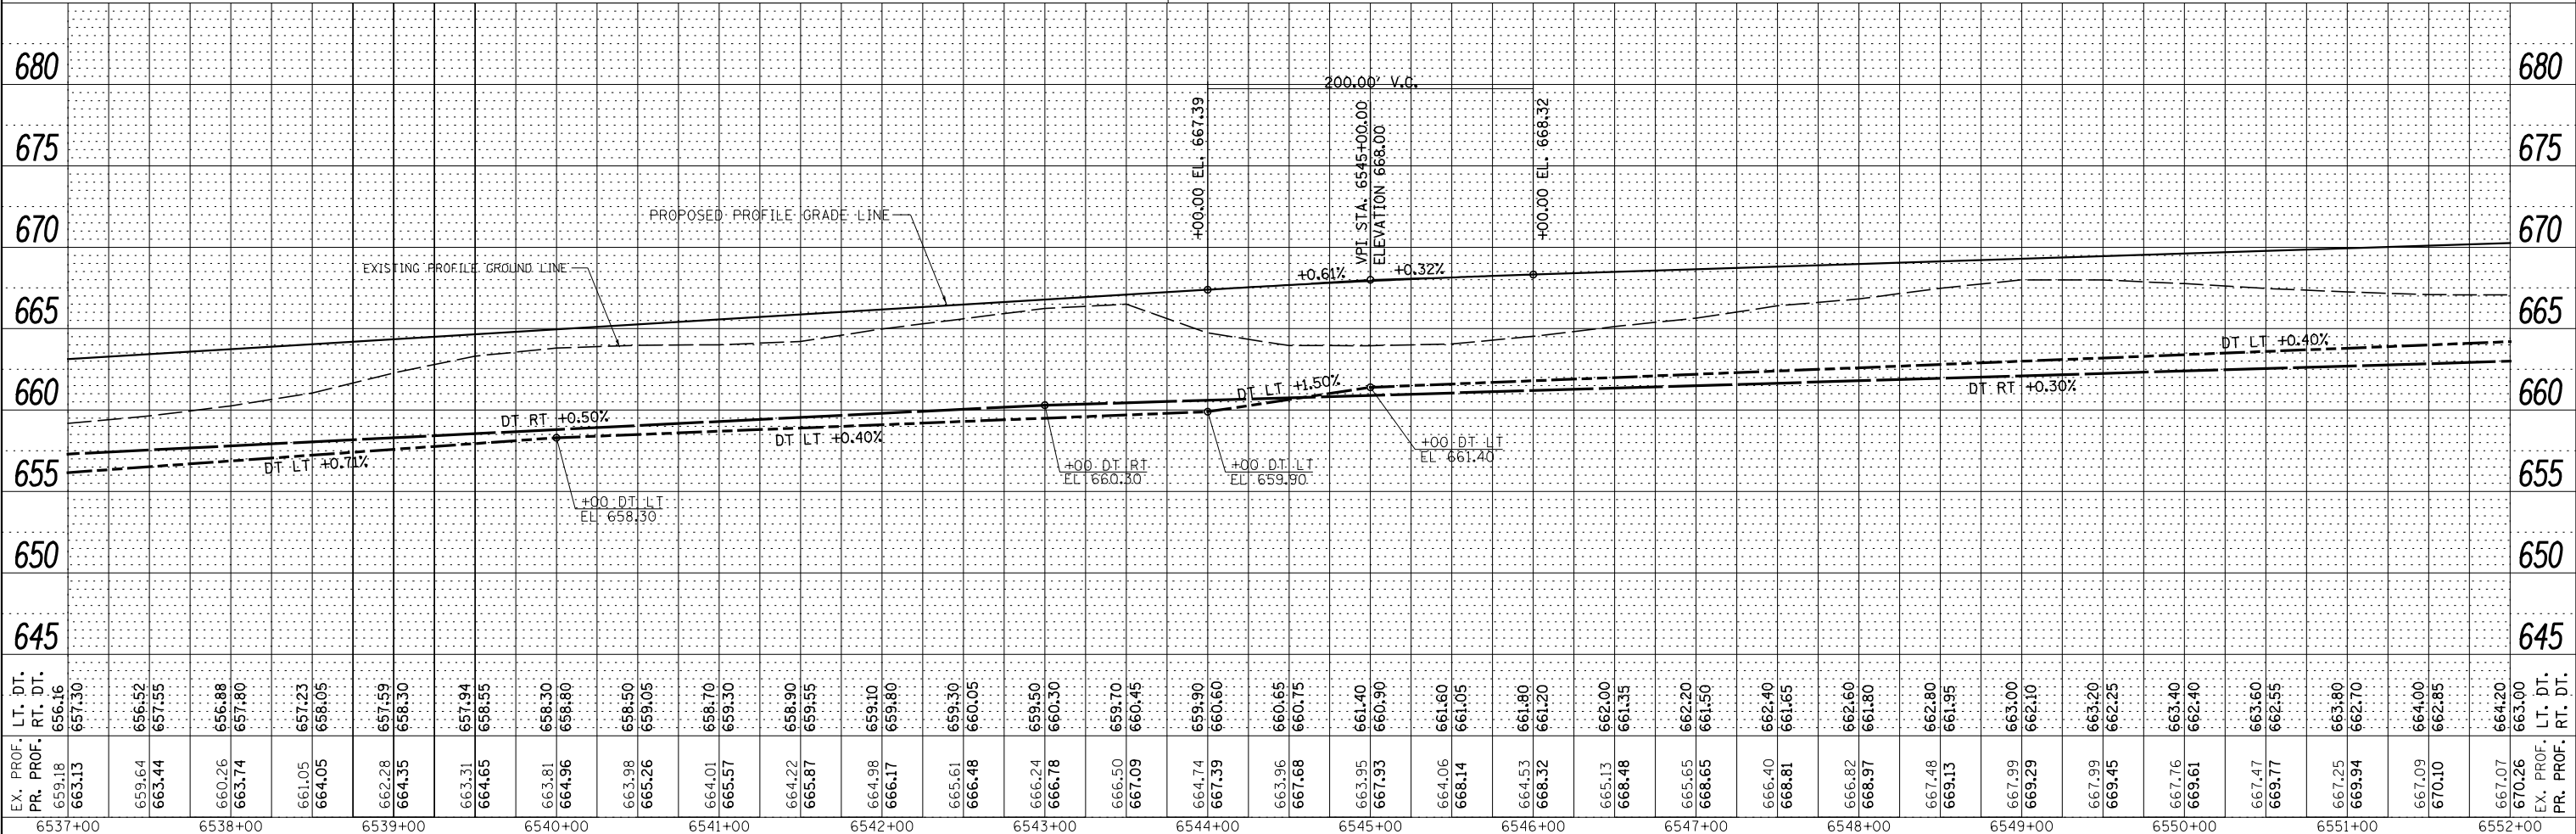

FILE NAME =	USER NAME = bdecreane	DESIGNED - HLC	REVISED -
V:\3195\66884 (North Section)\CADD Sheets\0366884-sht-plnprf-20.dgn		DRAWN - HLC	REVISED -
SHT_PLNPRF	PLOT SCALE = 100.0000' / 1"	CHECKED - CAS	REVISED -
	PLOT DATE = 7/14/2014	DATE - 7/01/2014	REVISED -

**STATE OF ILLINOIS
DEPARTMENT OF TRANSPORTATION**

**IL. RTE. 47
PLAN & PROFILE**

SCALE: H=50' V=5' SHEET 20 OF 39 SHEETS STA. 6537+00 TO STA. 6552+00

F.A.P. RTE. 326	SECTION (109, 110R-1)	COUNTY KENDALL	TOTAL SHEETS 619	SHEET NO. 116
CONTRACT NO. 66B84			ILLINOIS FED. AID PROJECT	