
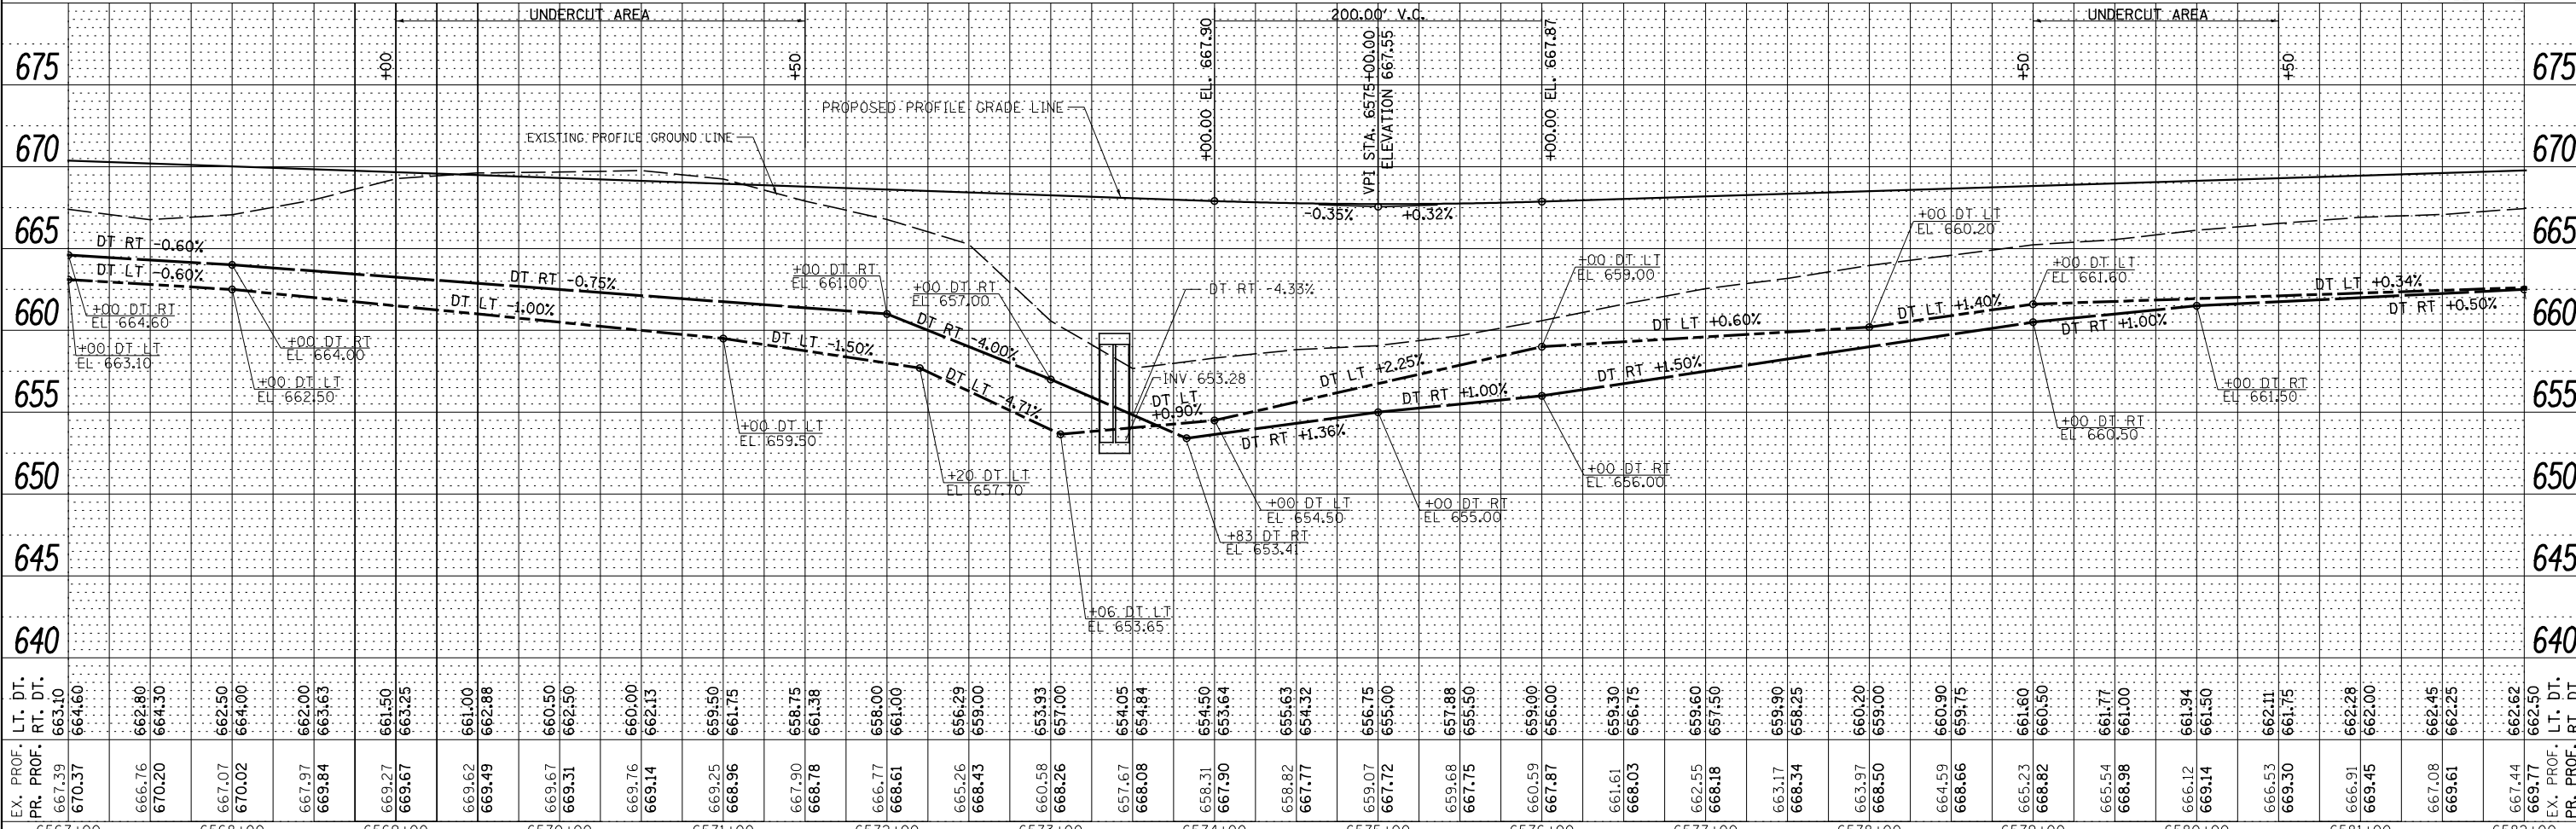


| | | |
|------|-----------|------|
| PLAN | SURVEYED | DATE |
| | PLOTTED | BY |
| | ALIGNED | |
| | CHECKED | |
| | FILE NAME | |
| | NO. | |

| | | |
|---------|--------------------------|------|
| PROFILE | SURVEYED | DATE |
| | PLOTTED | BY |
| | GRADES CHECKED | |
| | STRUCTURE NOTATIONS OK'D | |
| | NO. | |

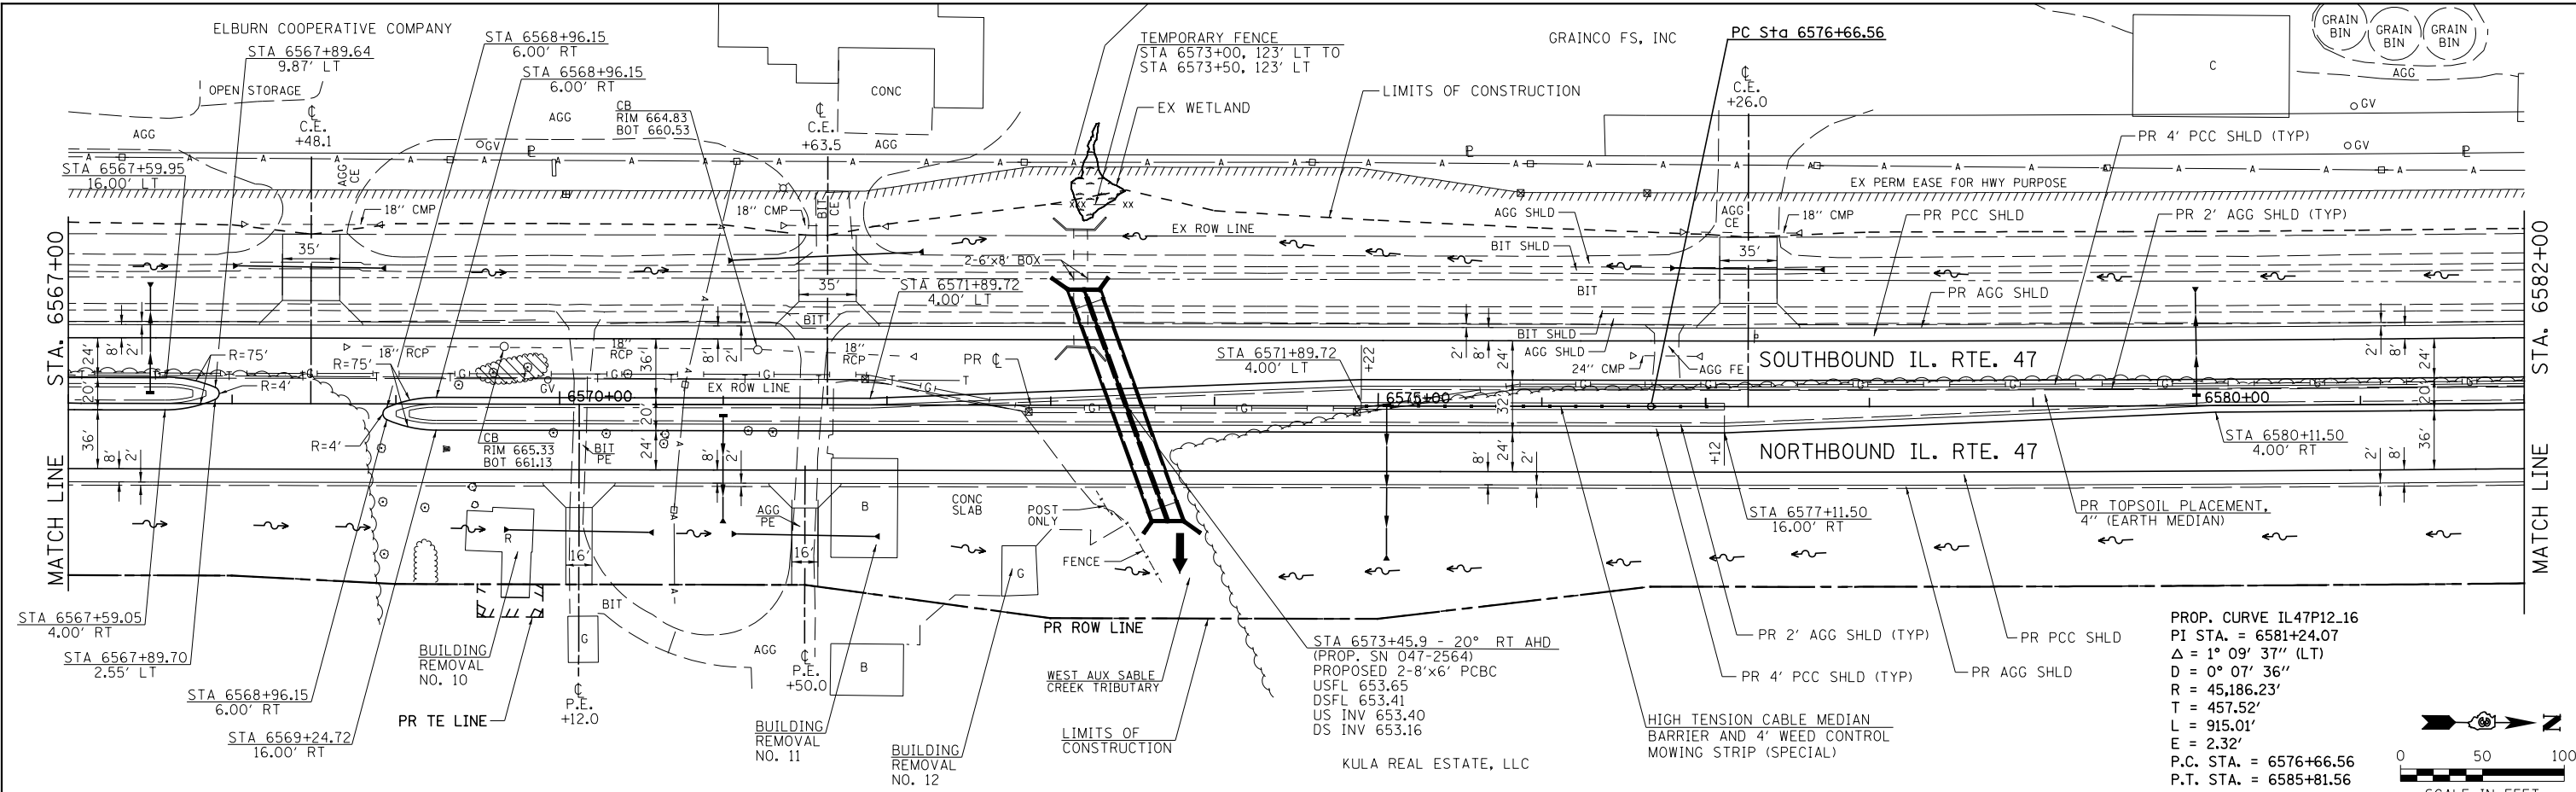

| | | | |
|---|----------------------|------------------|-----------|
| FILE NAME = | USER NAME = bdcraene | DESIGNED - HLC | REVISED - |
| V:\3195\66884 (North Section)\CADD Sheets\0366884-sht-plnprf-22.dgn | | DRAWN - HLC | REVISED - |
| PLOT SCALE = 100.0000' / 1" | | CHECKED - CAS | REVISED - |
| SHT_PLNPRF | | DATE - 7/01/2014 | REVISED - |

STATE OF ILLINOIS
DEPARTMENT OF TRANSPORTATION

IL. RTE. 47
PLAN & PROFILE

SCALE: H=50' V=5' SHEET 22 OF 39 SHEETS STA. 6567+00 TO STA. 6582+00

| | | | | |
|--------------------|---------------|---------|---------------------------|-----------|
| F.A.P. RTE. | SECTION | COUNTY | TOTAL SHEETS | SHEET NO. |
| 326 | (109, 110R-1) | KENDALL | 619 | 118 |
| CONTRACT NO. 66884 | | | ILLINOIS FED. AID PROJECT | |