
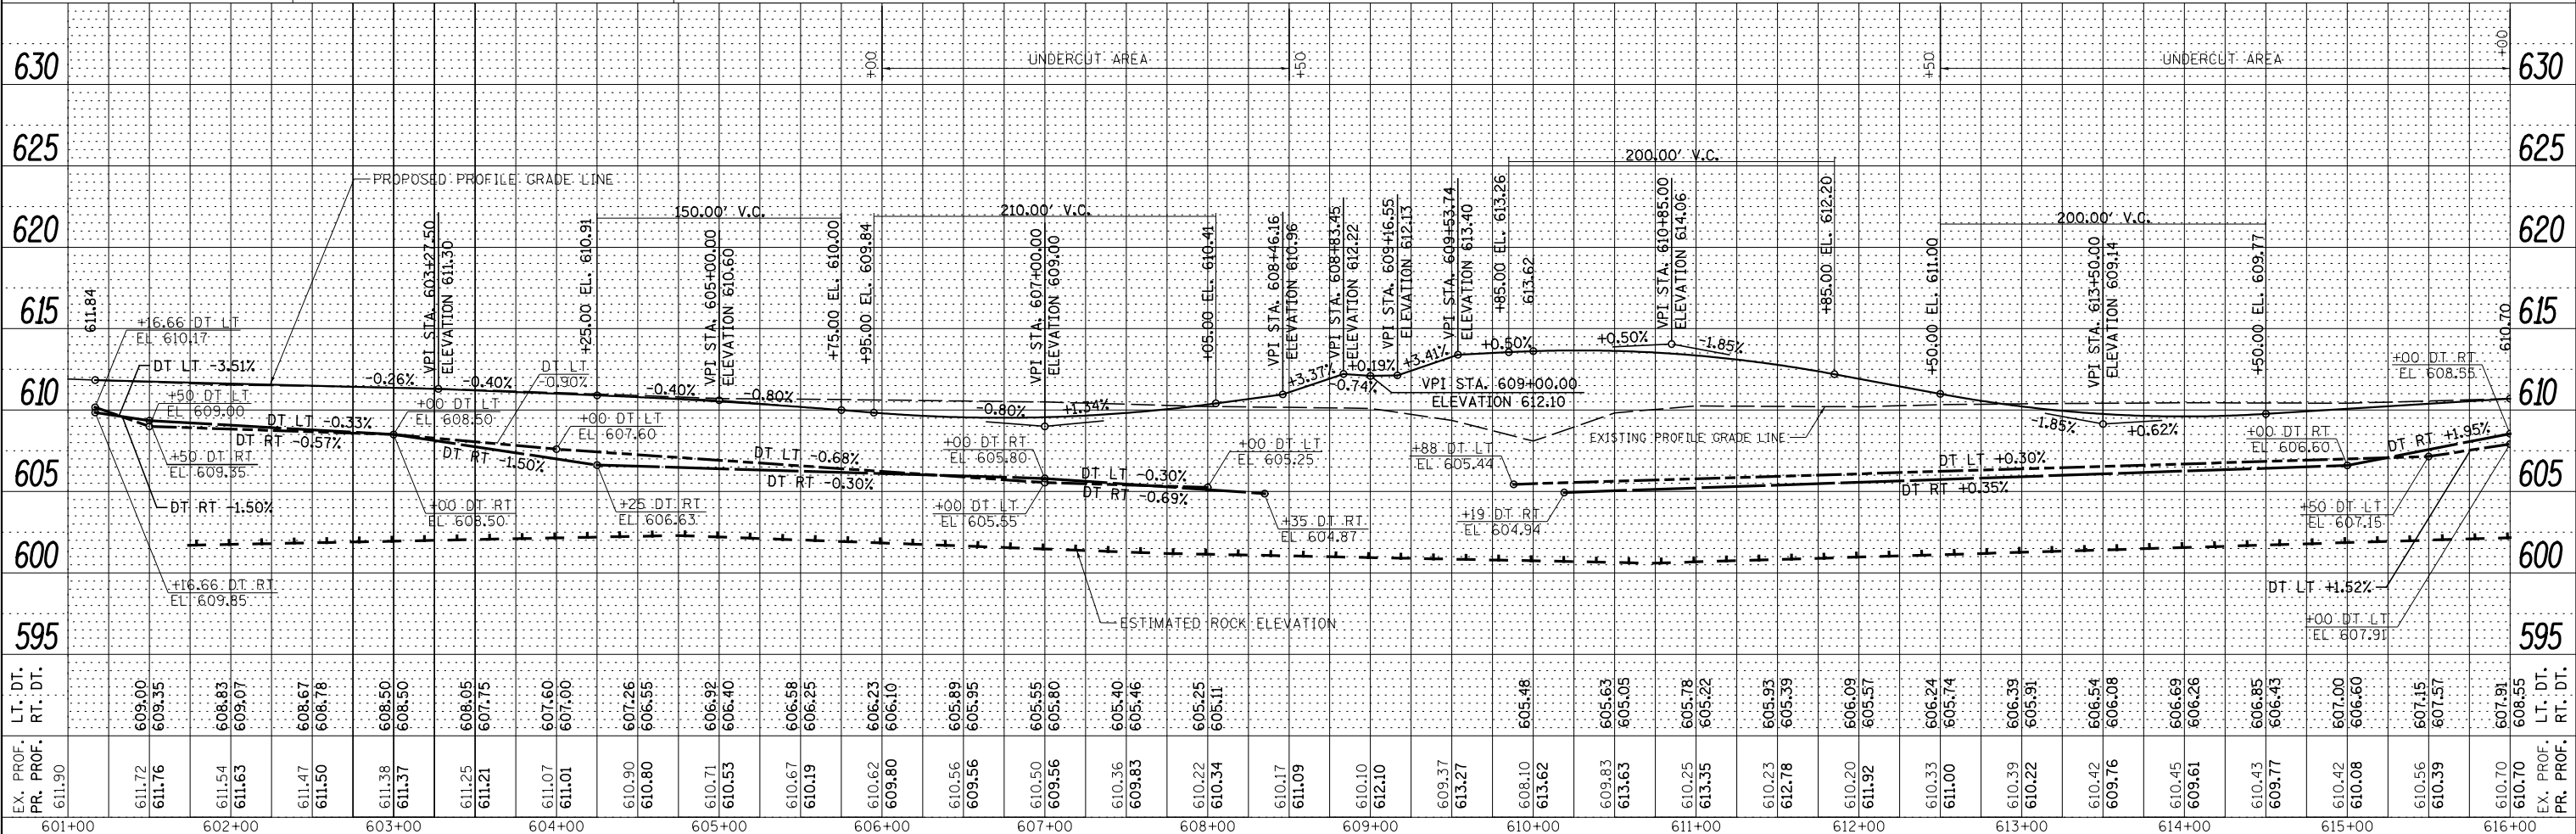


DATE	
BY	
PLAN	SURVEYED
	PLOTTED
	ALIGNED
	CHECKED
	FILED
	NO. 1
	NO. 2
	NO. 3
	NO. 4
	NO. 5
	NO. 6
	NO. 7
	NO. 8
	NO. 9
	NO. 10

DATE	
BY	
PROFILE	SURVEYED
	PLOTTED
	GRADES CHECKED
	STRUCTURE NOTATIONS CHECKED
	NO. 1
	NO. 2
	NO. 3
	NO. 4
	NO. 5
	NO. 6
	NO. 7
	NO. 8
	NO. 9
	NO. 10

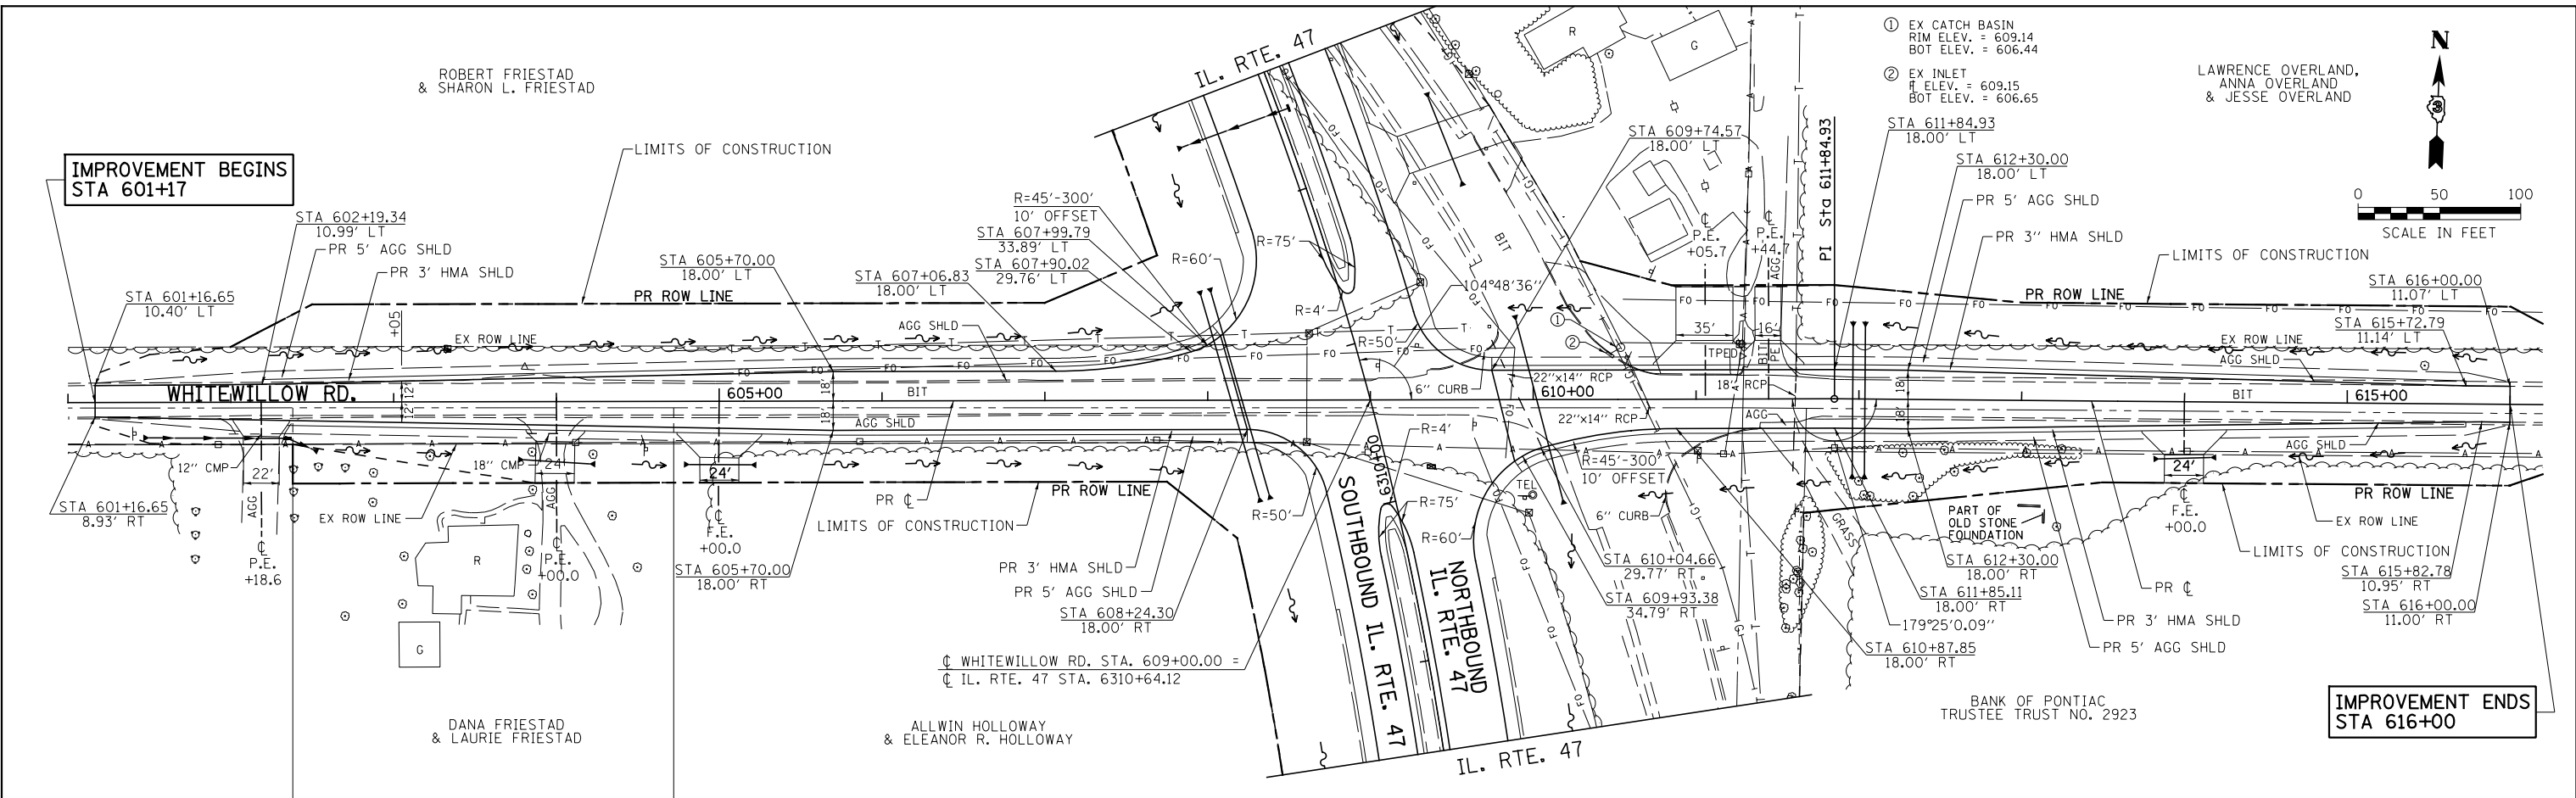

FILE NAME =	USER NAME = bdcraene	DESIGNED - LDZ	REVISED -	F.A.P. RTE.	SECTION	COUNTY	TOTAL SHEETS	SHEET NO.
V:\3195\66884 (North Section)\CADD Sheets\0366884-sht-plnprf-27.dgn		DRAWN - SGM	REVISED -	326	(109, 110R-1)	KENDALL	619	123
SHT_PLNPRF	PLOT SCALE = 100.0000' / in.	CHECKED - DJD	REVISED -	CONTRACT NO. 66884				
	PLOT DATE = 7/14/2014	DATE - 7/01/2014	REVISED -	ILLINOIS FED. AID PROJECT				

STATE OF ILLINOIS  
DEPARTMENT OF TRANSPORTATION

WHITE WILLOW RD. PLAN & PROFILE

SCALE: H=50 V=5 SHEET 27 OF 39 SHEETS STA. 601+00 TO STA. 616+00