
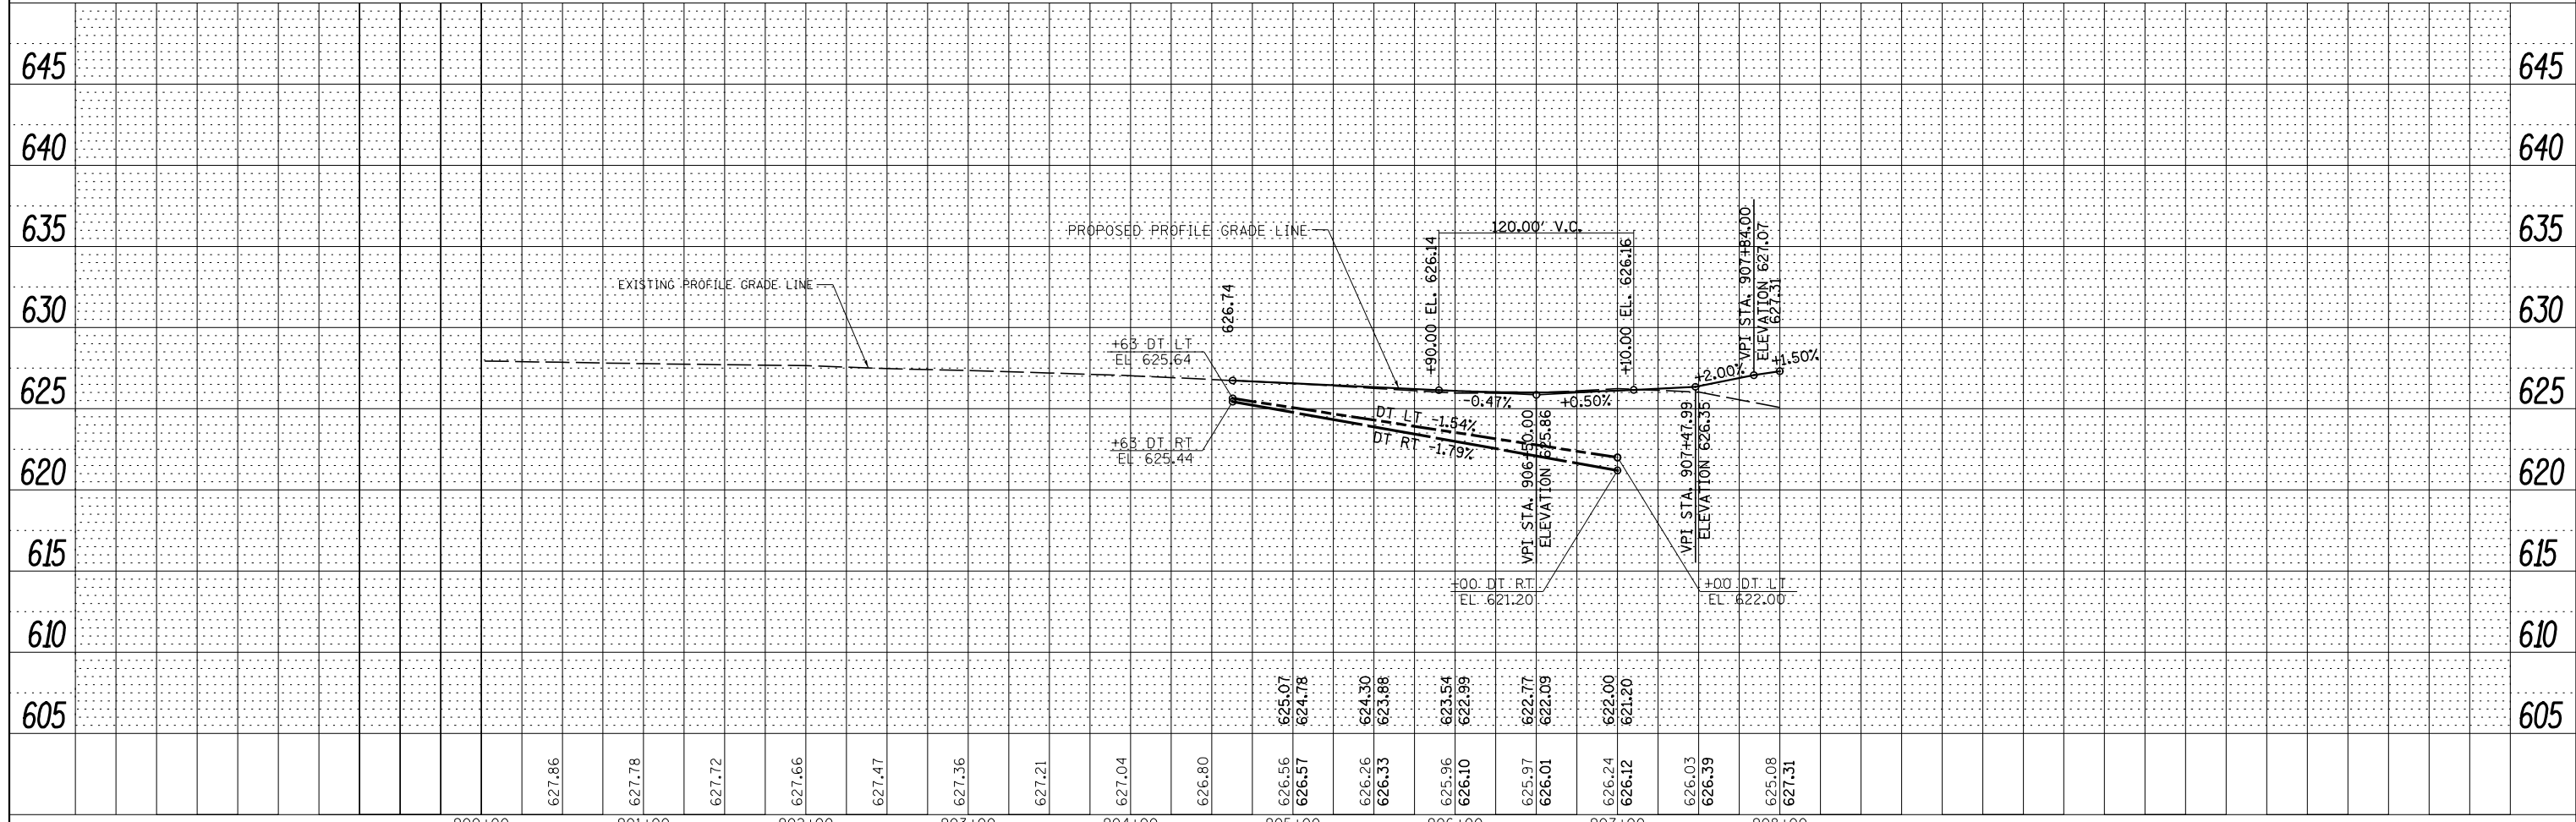
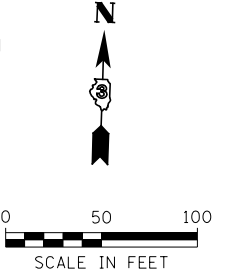


PLAN	SURVEYED	DATE
	PLOTTED	
	ALIGNED	
	CHECKED	
	FILED	
NOTE BOOK NO.	CADD FILE NAME	

PROFILE	SURVEYED	DATE
	PLOTTED	
	GRADES CHECKED	
	STRUCTURE NOTATIONS CHECKED	
NOTE BOOK NO.		

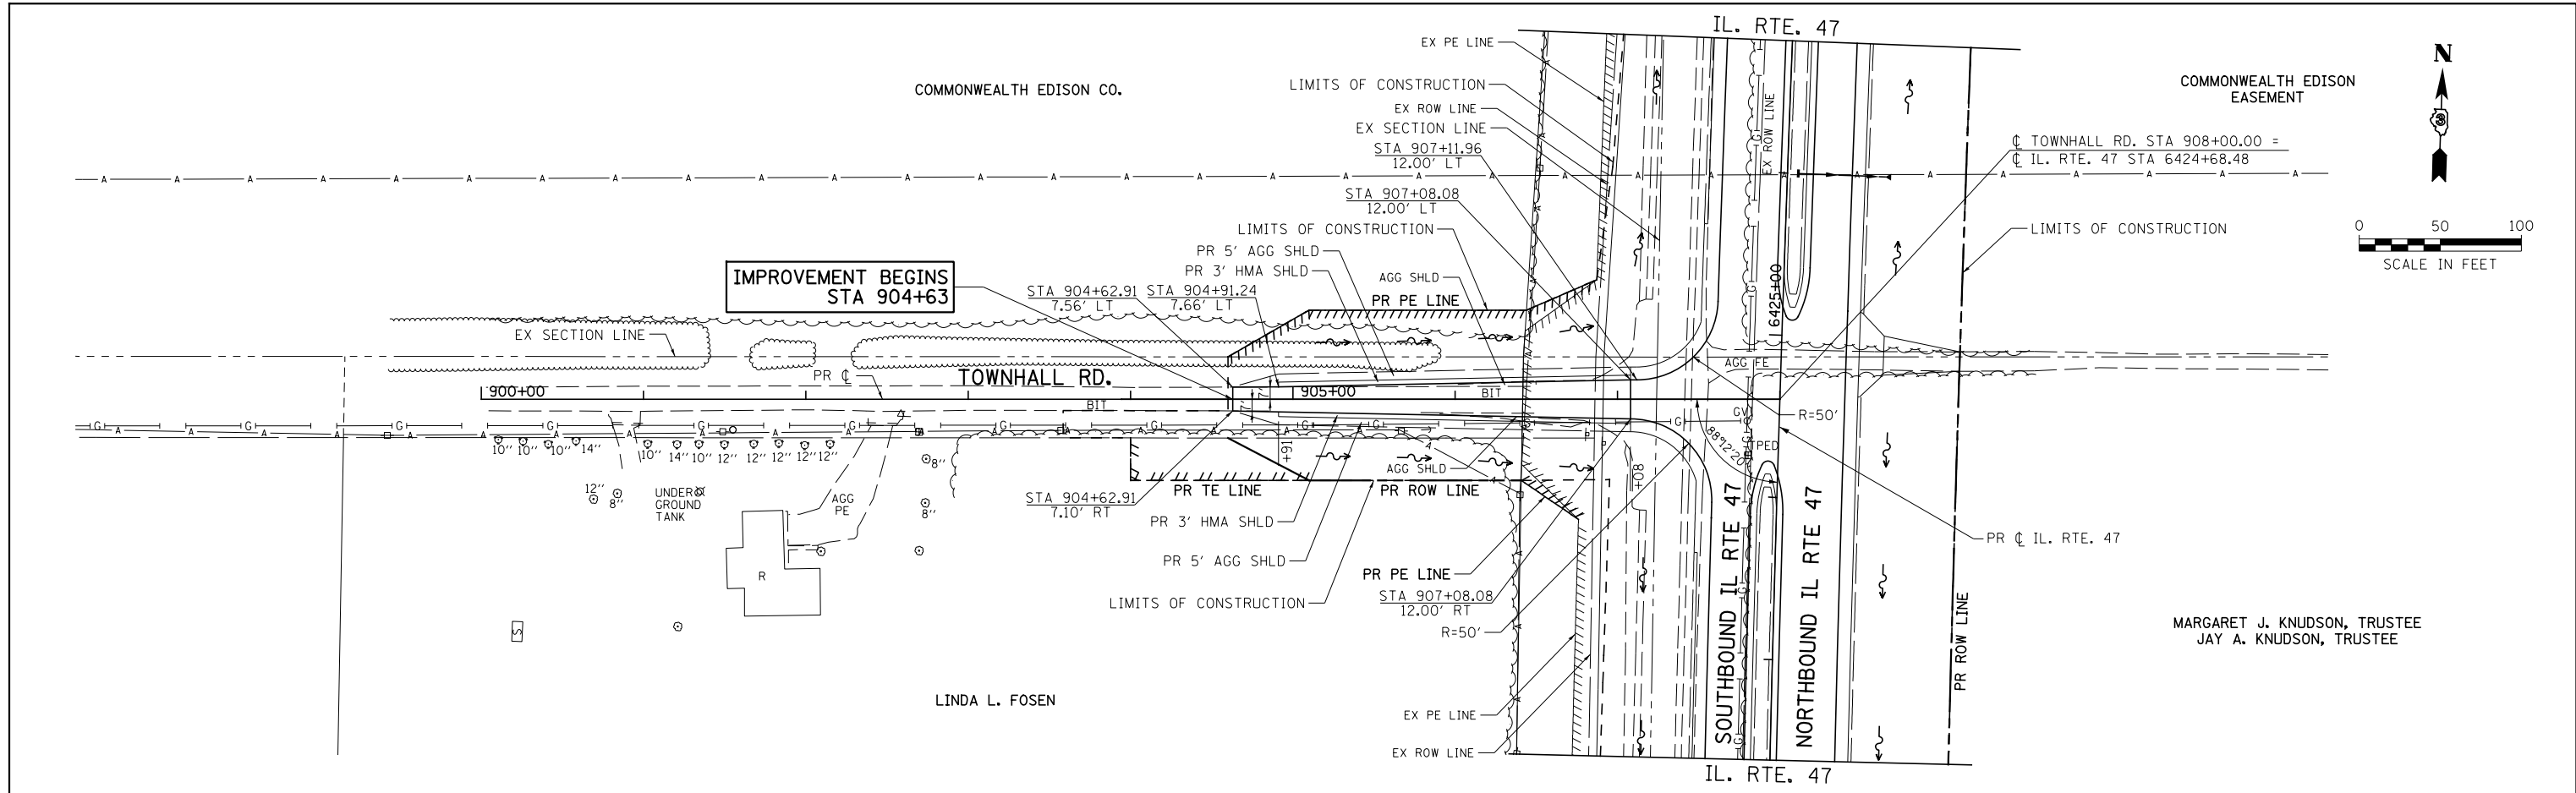

FILE NAME =	USER NAME = bdecreane	DESIGNED - LDZ	REVISED -
V:\3195\66884 (North Section)\CADD Sheets\0366884-sht-plnprf-30.dgn		DRAWN - SGM	REVISED -
SHT_PLNPRF	PLOT SCALE = 100.0000' / in.	CHECKED - DJD	REVISED -
	PLOT DATE = 7/14/2014	DATE - 7/01/2014	REVISED -

**STATE OF ILLINOIS  
DEPARTMENT OF TRANSPORTATION**

**TOWNHALL RD. PLAN & PROFILE**

SCALE: H=50 V=5 SHEET 30 OF 39 SHEETS STA. 900+00 TO STA. 908+00

F.A.P. RTE.	SECTION	COUNTY	TOTAL SHEETS	SHEET NO.
326	(109, 110)R-1	KENDALL	619	126
CONTRACT NO. 66884				
ILLINOIS FED. AID PROJECT				