
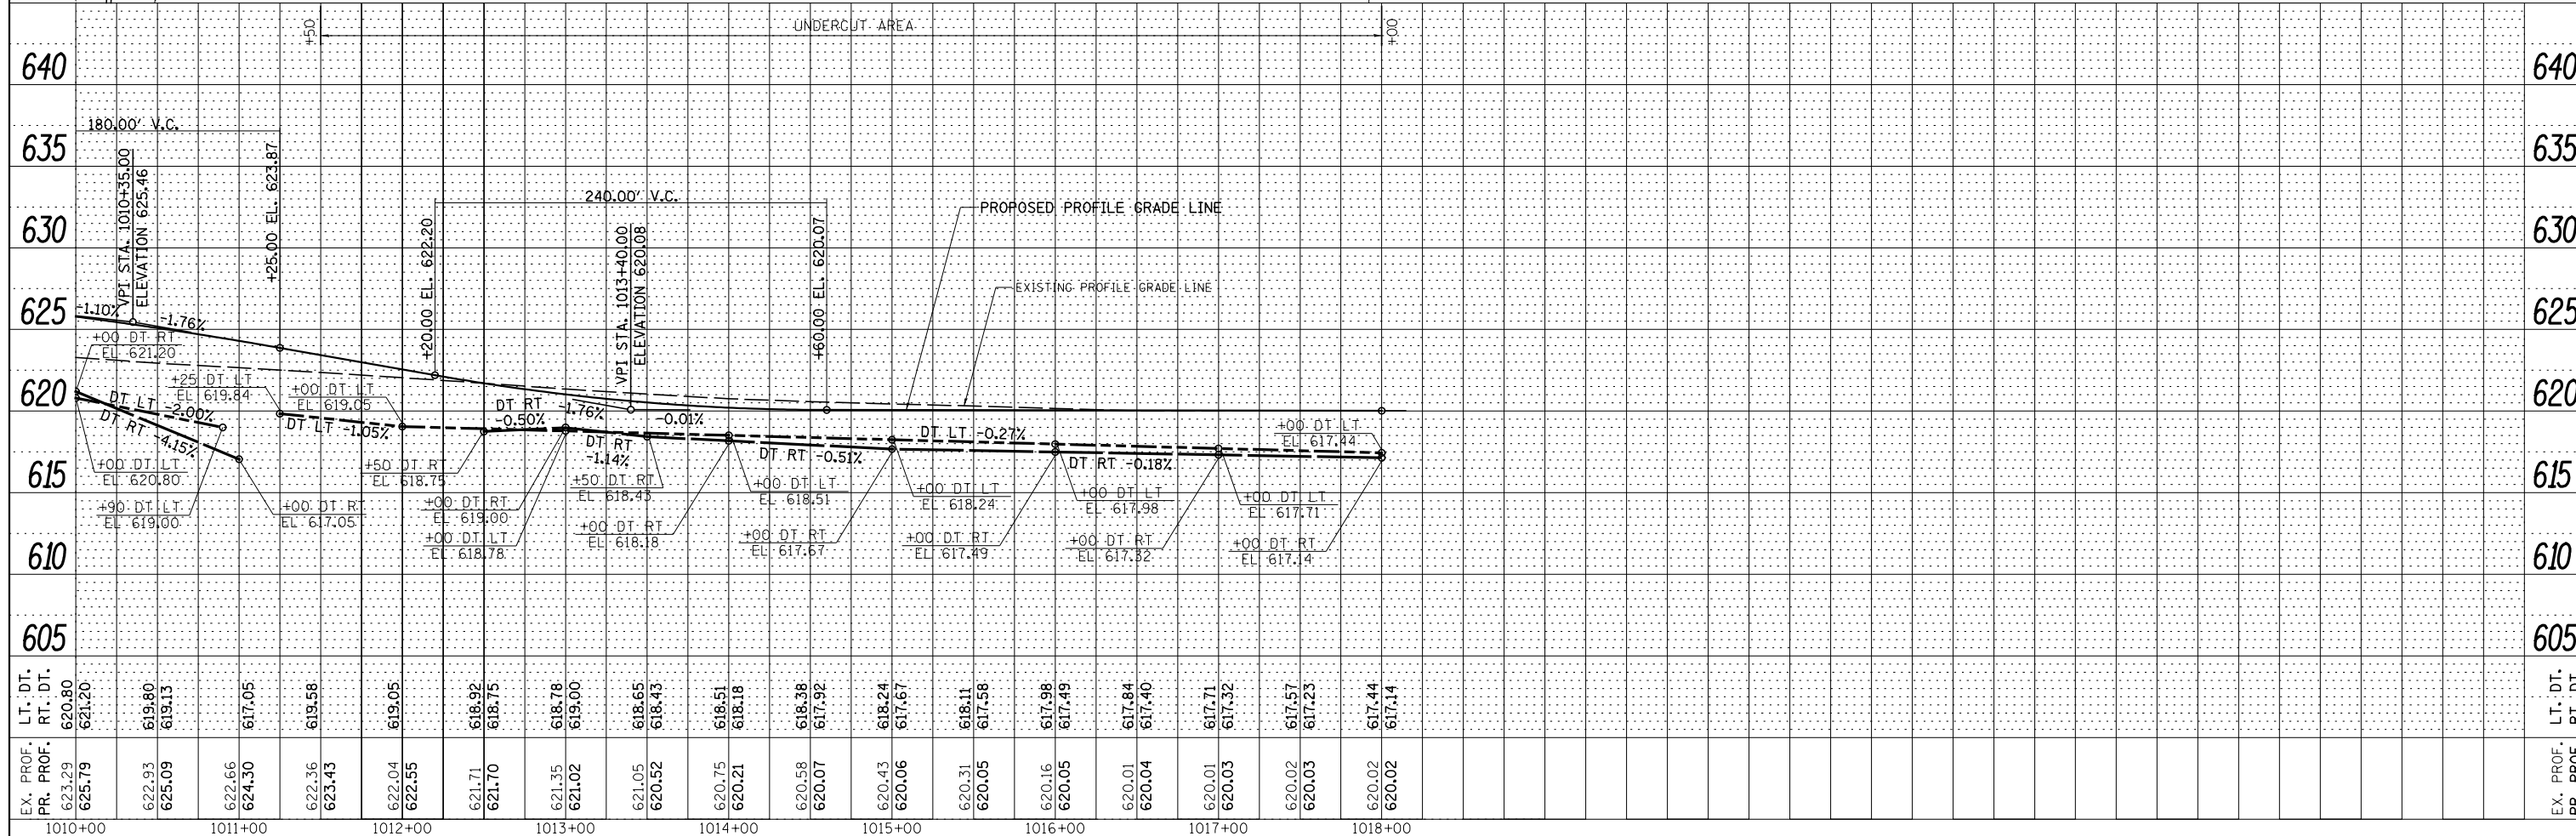
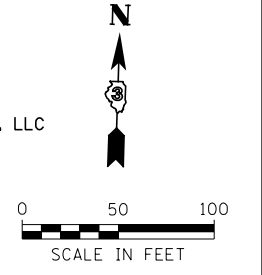


PLAN	SURVEYED	DATE
	PLOTTED	BY
	GRADES CHECKED	
	STRUCTURE NOTATIONS OK'D	
	NO. _____	

PROFILE	SURVEYED	DATE
	PLOTTED	BY
	GRADES CHECKED	
	STRUCTURE NOTATIONS OK'D	
	NO. _____	

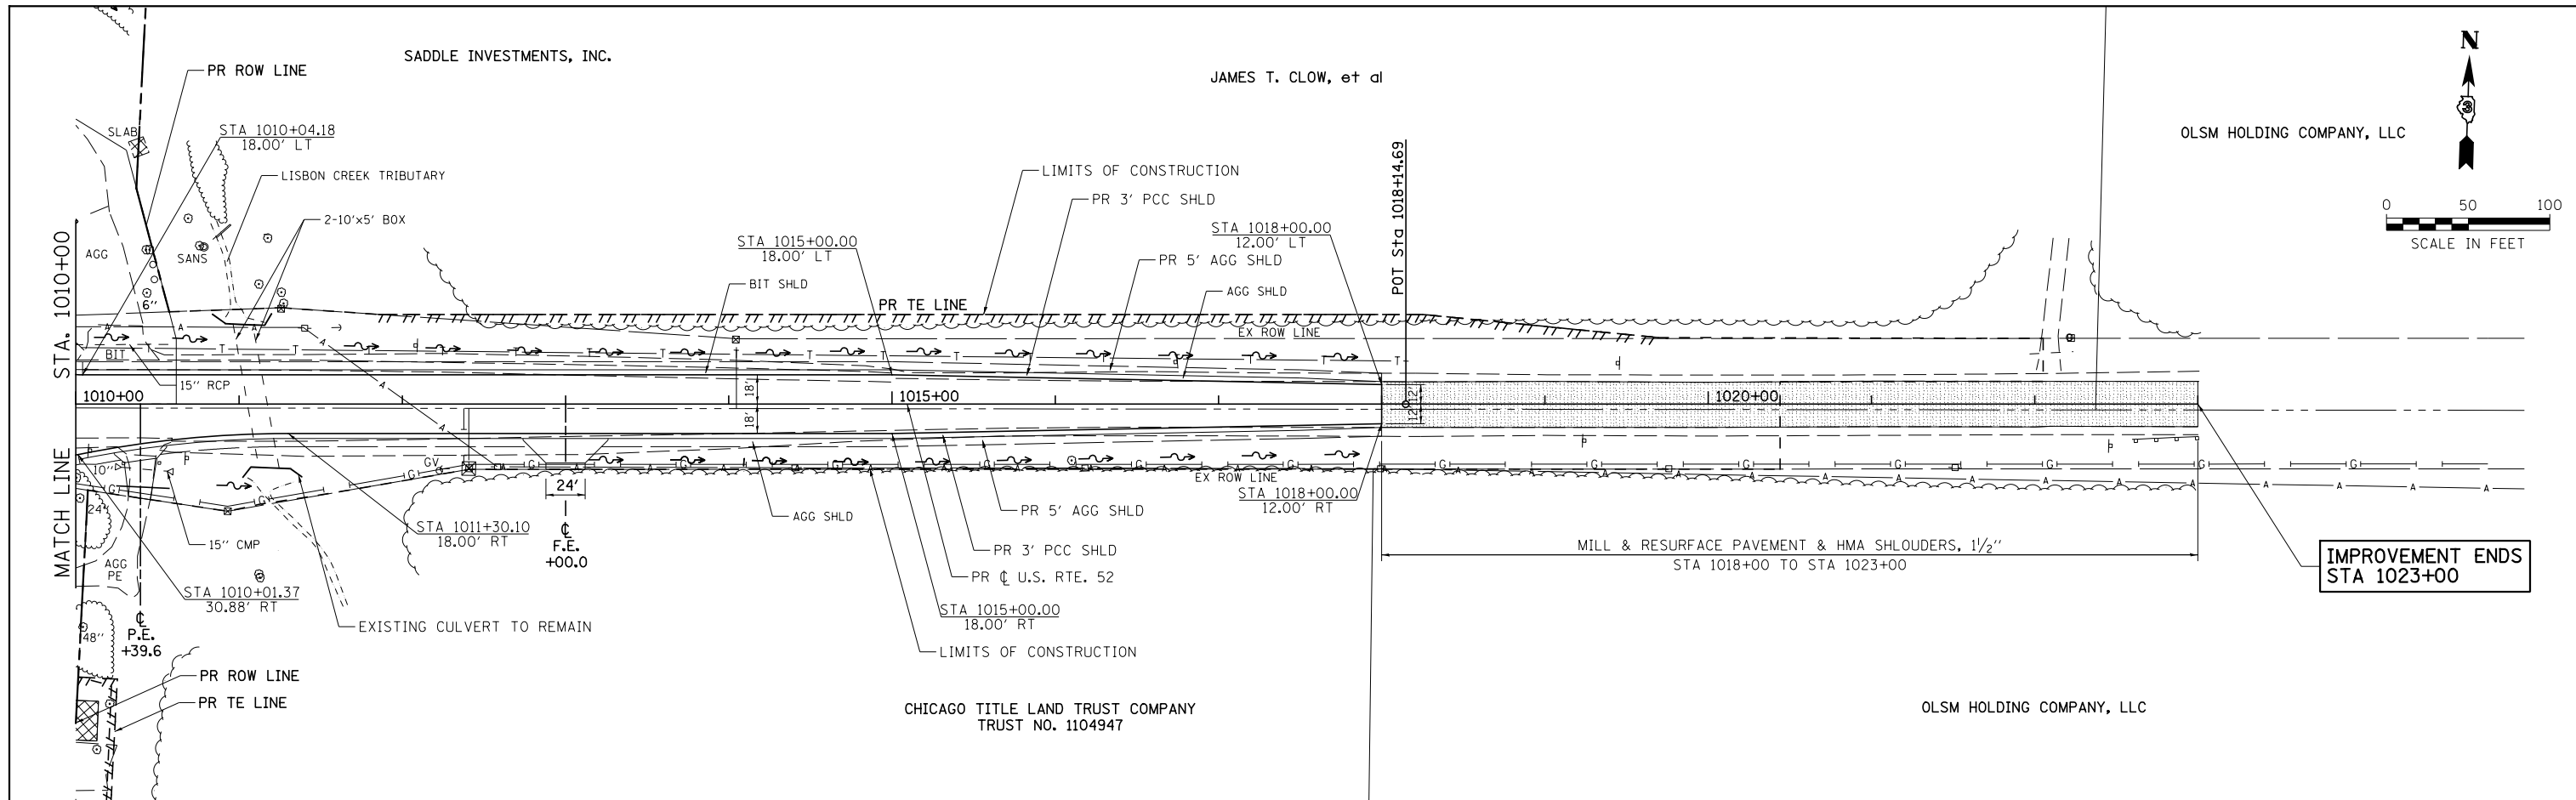

FILE NAME =	USER NAME = bdcraene	DESIGNED - LDZ	REVISED -
V:\3195\66884 (North Section)\CADD Sheets\3366884-sht-plnprf-32.dgn		DRAWN - SGM	REVISED -
SHT_PLNPRF		CHECKED - DJD	REVISED -
		DATE - 7/01/2014	REVISED -

**STATE OF ILLINOIS
DEPARTMENT OF TRANSPORTATION**

U.S. RTE. 52 PLAN & PROFILE

SCALE: H=50 V=5 SHEET 32 OF 39 SHEETS STA. 1010+00 TO STA. 1023+00

F.A.P. RTE.	SECTION	COUNTY	TOTAL SHEETS	SHEET NO.
326	(109, 110R-1)	KENDALL	619	128
CONTRACT NO. 66884				
ILLINOIS FED. AID PROJECT				