



PLAN	SURVEYED	BY	DATE
	PLOTTED		
	ALIGNED		
	CHECKED		
	FILED		
NO.	NO.		

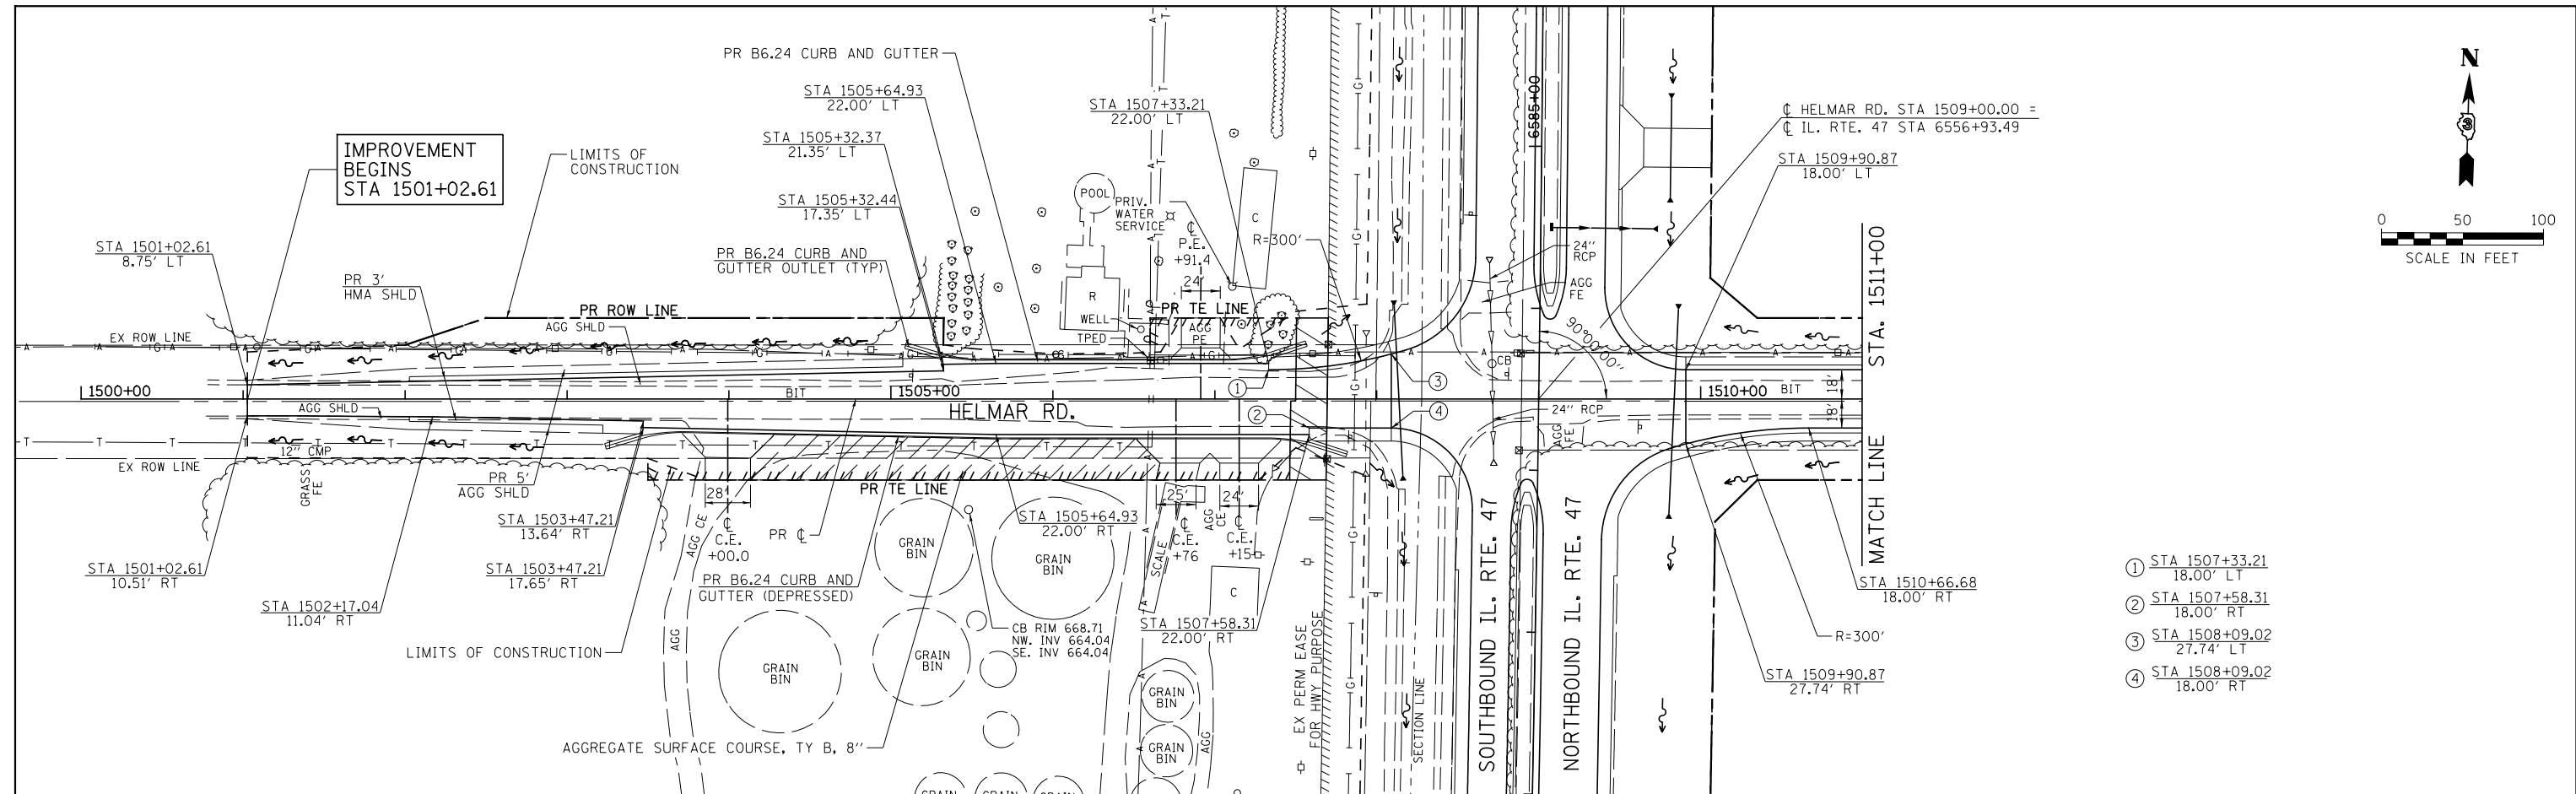

PROFILE	SURVEYED	BY	DATE
	PLOTTED		
	GRADES CHECKED		
	STRUCTURE NOTATIONS CHECKED		
NO.	NO.		

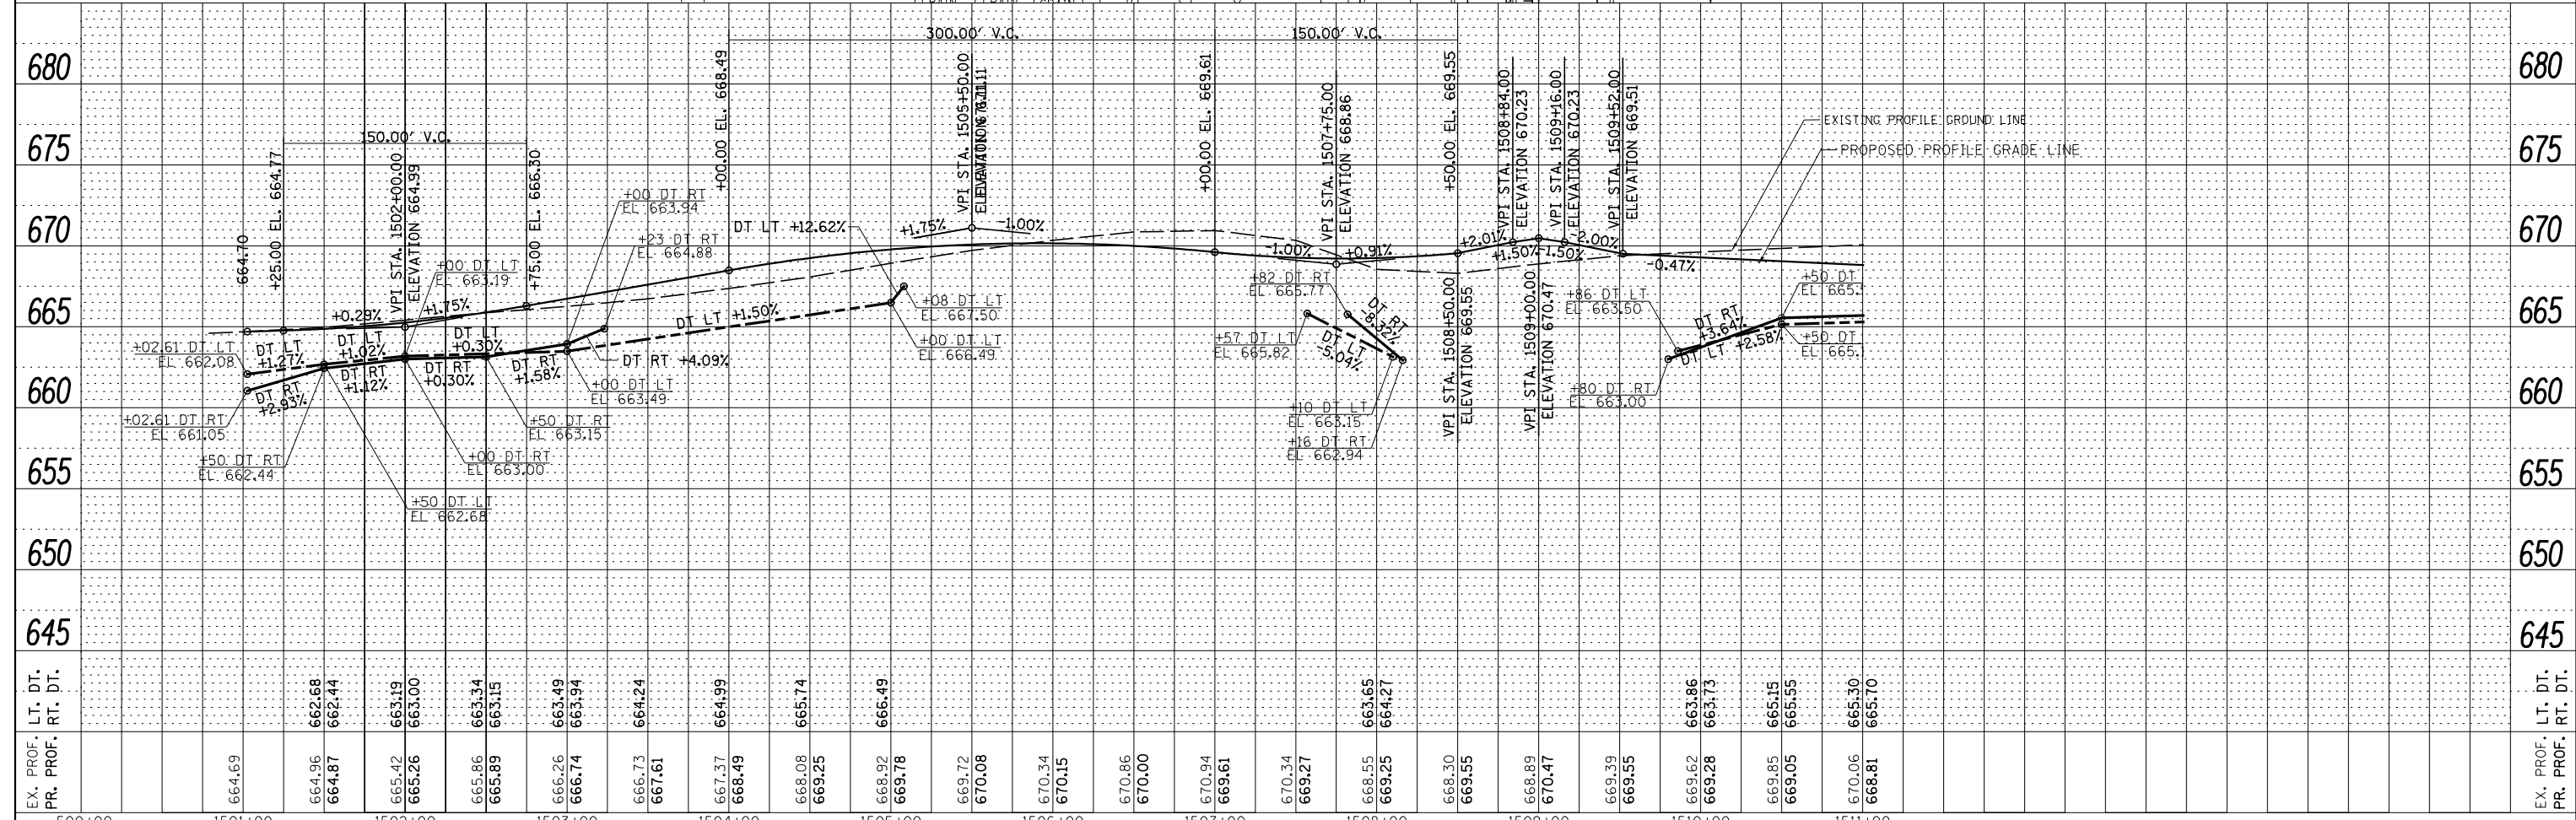

EX. PR.	PR.	DT.	DT.	500+00	1501+00	1502+00	1503+00	1504+00	1505+00	1506+00	1507+00	1508+00	1509+00	1510+00	1511+00	EX. PR.	PR.	DT.	DT.