


NOTE:
END SOUTHBOUND CONSTRUCTION
AT STA 6313+00

STAGE 1 TYPICAL SECTION
IL. RTE. 47

STA. 6312+74 TO STA. 6313+00


TEMPORARY PAVEMENT CONSISTS OF THE FOLLOWING:
HOT-MIX ASPHALT SURFACE COURSE, MIX "D", N90, 2"
HOT-MIX ASPHALT BINDER COURSE, IL-19.0, N90, 6 1/4"
SUB-BASE GRANULAR MATERIAL, TYPE B, 8"

- TYPE II BARRICADE OR DRUM
- EXISTING SHOULDER (TO BE REMOVED)
- TEMPORARY PAVEMENT MARKING - LINE 4" (WHITE)
- TEMPORARY PAVEMENT MARKING - LINE 4" (DOUBLE YELLOW)
- EXISTING PAVEMENT
- TEMPORARY PAVEMENT MARKING - LINE 4" (WHITE)
- EXISTING SHOULDER
- SIGN PANEL - TYPE 1 (VERTICAL PANEL)

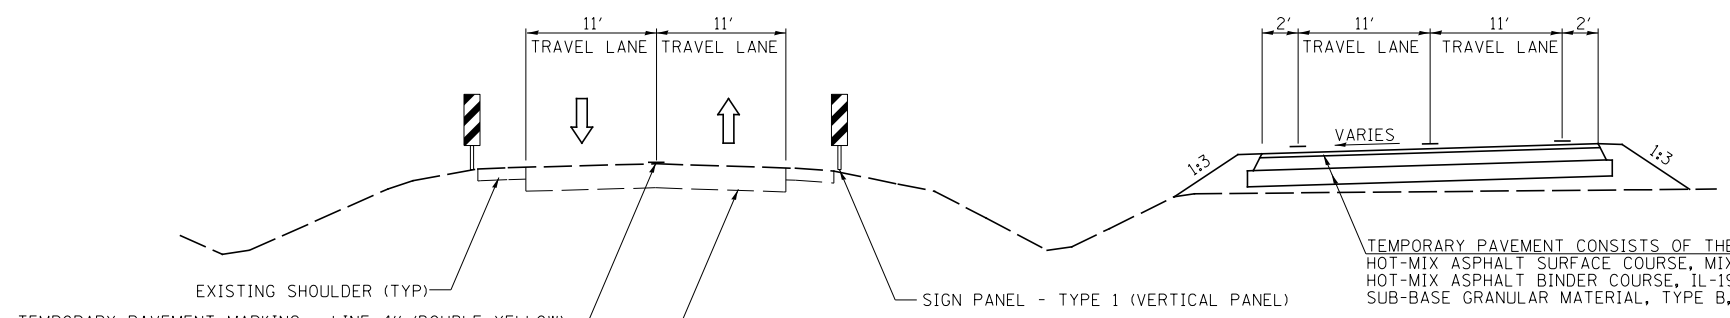

STAGE 1 TYPICAL SECTION
TEMPORARY PAVEMENT

STA. 6313+00 TO STA. 6318+50

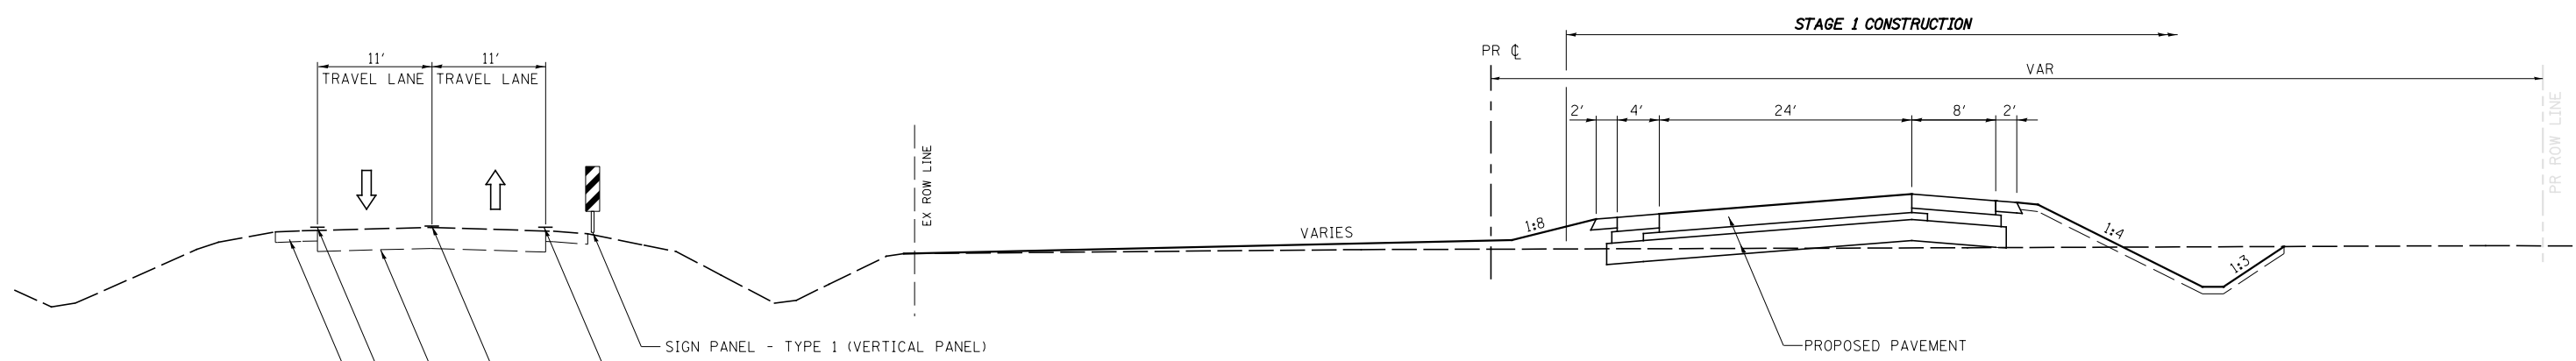

STAGE 1 TYPICAL SECTION
IL. RTE. 47

STA. 6318+50 TO STA. 6324+00

FILE NAME =	USER NAME = bdecreane	DESIGNED - HLC	REVISED -
V:\3195\66884 (North Section)\CADD Sheets\ND366884-sh1-MOT-Stage1-0C.dgn		DRAWN - HLC	REVISED -
	PLOT SCALE = 16.0000' / in.	CHECKED - CAS	REVISED -
MODELNAME	PLOT DATE = 7/14/2014	DATE - 7/01/2014	REVISED -

STATE OF ILLINOIS
DEPARTMENT OF TRANSPORTATION

IL. RTE. 47
STAGE 1 CONSTRUCTION NOTES & TYPICAL SECTIONS

F.A.P. RTE.	SECTION	COUNTY	TOTAL SHEETS	SHEET NO.
326	(109,110) R-1	KENDALL	619	138
CONTRACT NO. 66884				
ILLINOIS FED. AID PROJECT				

SCALE: N/A SHEET 3 OF 9 SHEETS STA. N/A TO STA. N/A