




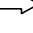





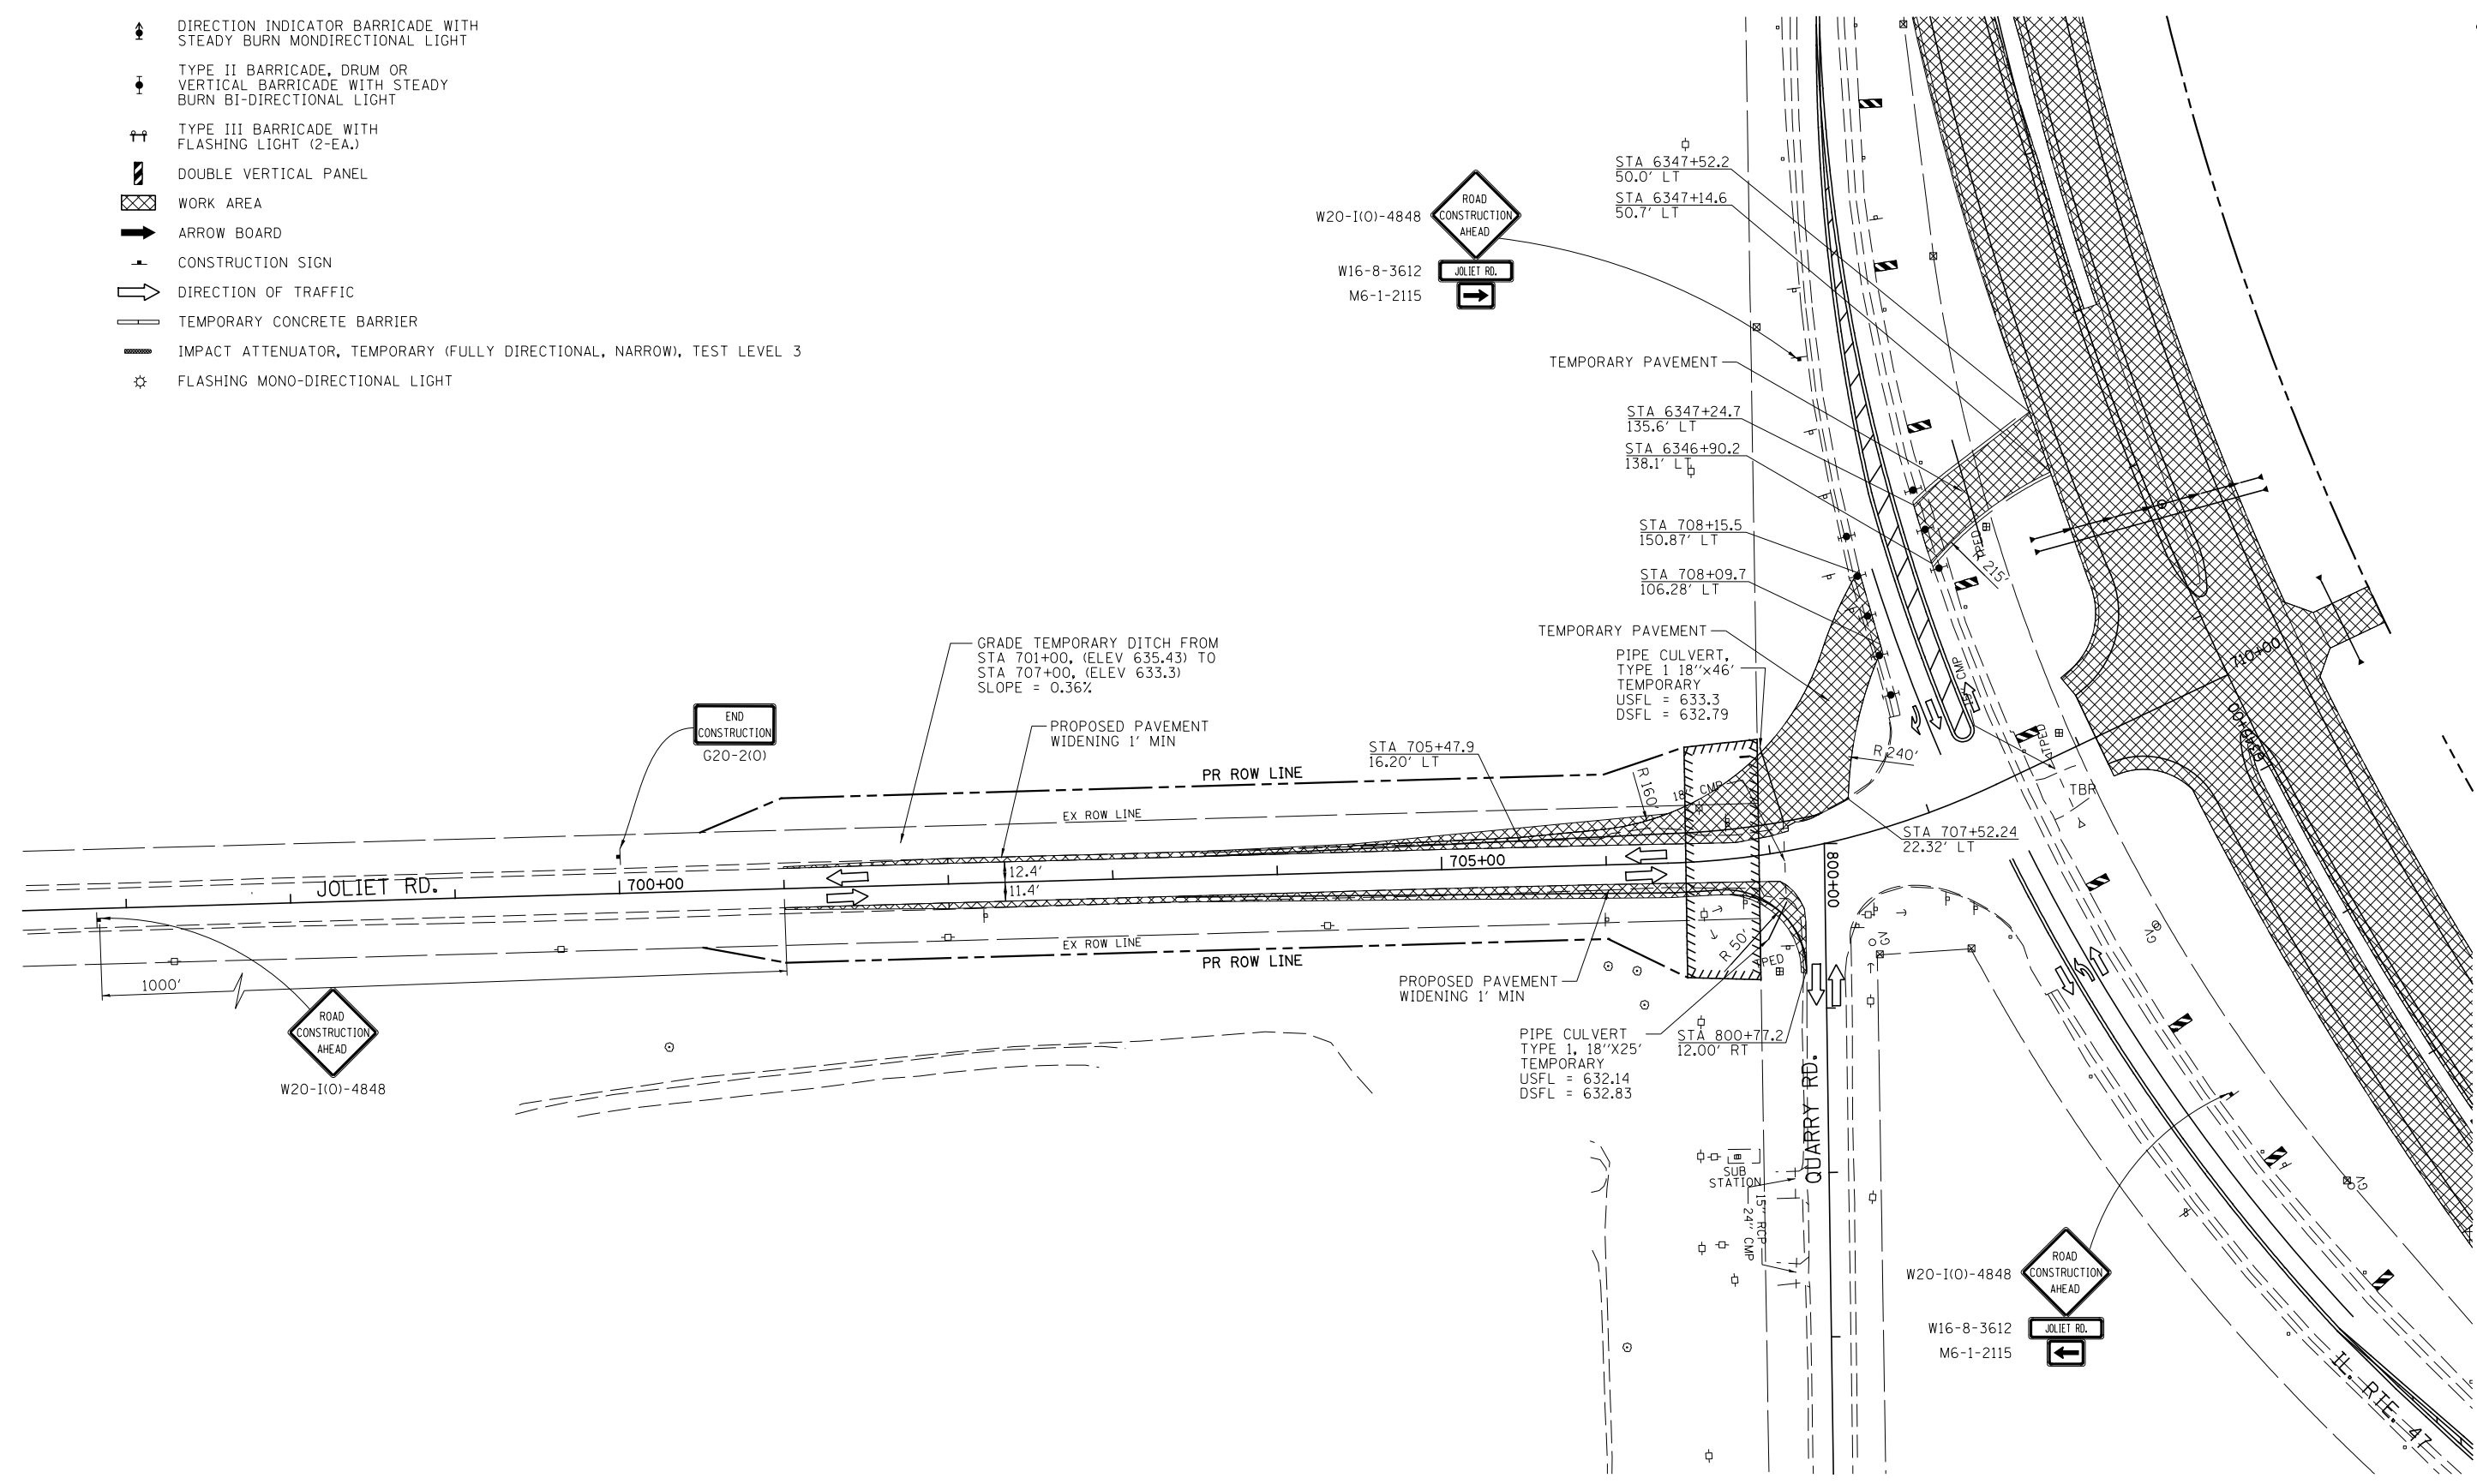


**LEGEND**

-  DIRECTION INDICATOR BARRICADE WITH STEADY BURN MONDIRECTIONAL LIGHT
-  TYPE II BARRICADE, DRUM OR VERTICAL BARRICADE WITH STEADY BURN BI-DIRECTIONAL LIGHT
-  TYPE III BARRICADE WITH FLASHING LIGHT (2-EA.)
-  DOUBLE VERTICAL PANEL
-  WORK AREA
-  ARROW BOARD
-  CONSTRUCTION SIGN
-  DIRECTION OF TRAFFIC
-  TEMPORARY CONCRETE BARRIER
-  IMPACT ATTENUATOR, TEMPORARY (FULLY DIRECTIONAL, NARROW), TEST LEVEL 3
-  FLASHING MONO-DIRECTIONAL LIGHT



FILE NAME =	USER NAME = bdecreene	DESIGNED - HLC	REVISED -	<b>STATE OF ILLINOIS DEPARTMENT OF TRANSPORTATION</b>	<b>JOLIET RD. STAGE 1 CONSTRUCTION AND TRAFFIC CONTROL</b>			F.A.P. RTE.	SECTION	COUNTY	TOTAL SHEETS	SHEET NO.
V:\3195\66884 (North Section)\CADD Sheets\ND366884-sh1-MOT-Stage1-14A.dgn		DRAWN - HLC	REVISED -		SCALE: 1"=50'	SHEET 15 OF 20 SHEETS	STA. 700+00 TO STA. 710+00	326	(109, 110) R-1	KENDALL	619	159
PLOT SCALE = 100.0000' / in.		CHECKED - CAS	REVISED -		CONTRACT NO. 66884							
*MODELNAME*	PLOT DATE = 7/14/2014	DATE - 7/01/2014	REVISED -		ILLINOIS FED. AID PROJECT							