


**STAGE 2 TYPICAL SECTION**

**IL. RTE. 47**

STA. 6608+10.64 TO STA. 6615+40.57

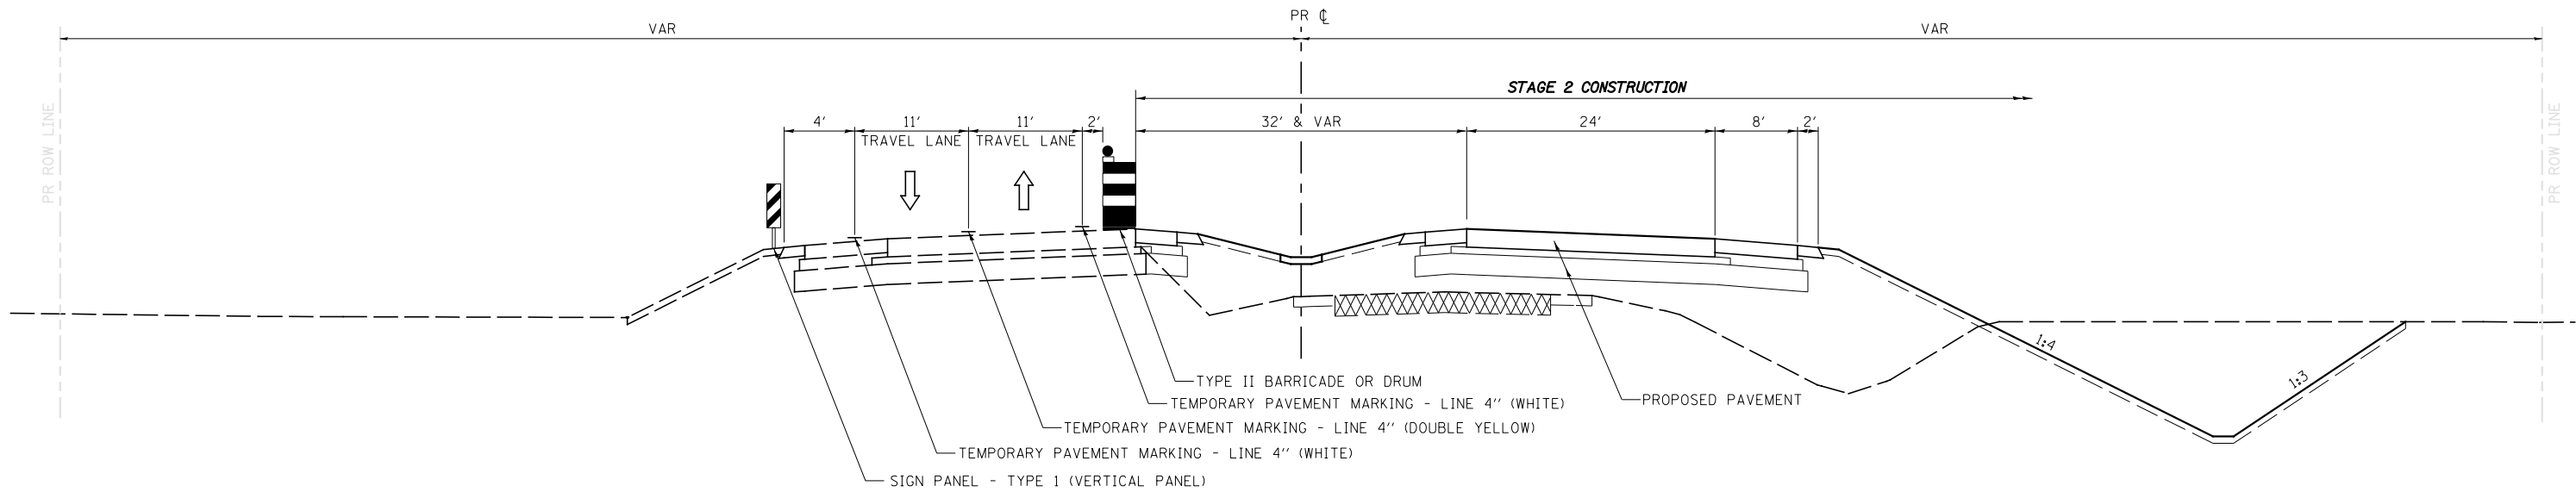

**STAGE 2 TYPICAL SECTION**

**IL. RTE. 47**

STA. 6615+40.57 TO STA. 6620+41.5

FILE NAME = V:\3195\66884 (North Section)\CADD Sheets\ND366884-sh1-MOT-Stage2-00.dgn	USER NAME = bdecreene	DESIGNED - HLC	REVISED -	<b>STATE OF ILLINOIS DEPARTMENT OF TRANSPORTATION</b>	<b>IL. RTE. 47 STAGE 2 CONSTRUCTION NOTES &amp; TYPICAL SECTIONS</b>	F.A.P. RTE. = 326	SECTION = (109,110) R-1	COUNTY = KENDALL	TOTAL SHEETS = 619	SHEET NO. = 170		
*MODELNAME*	PLOT SCALE = 16.0000' / in.	CHECKED - CAS	REVISED -			SCALE: N/A	SHEET 3 OF 6 SHEETS	STA. N/A	TO STA. N/A	CONTRACT NO. 66884		
	PLOT DATE = 7/14/2014	DATE - 7/01/2014	REVISED -			ILLINOIS FED. AID PROJECT						