


STAGE 2 TYPICAL SECTION

IL. RTE. 47

STA. 6620+41.5 TO STA. 6622+20.6

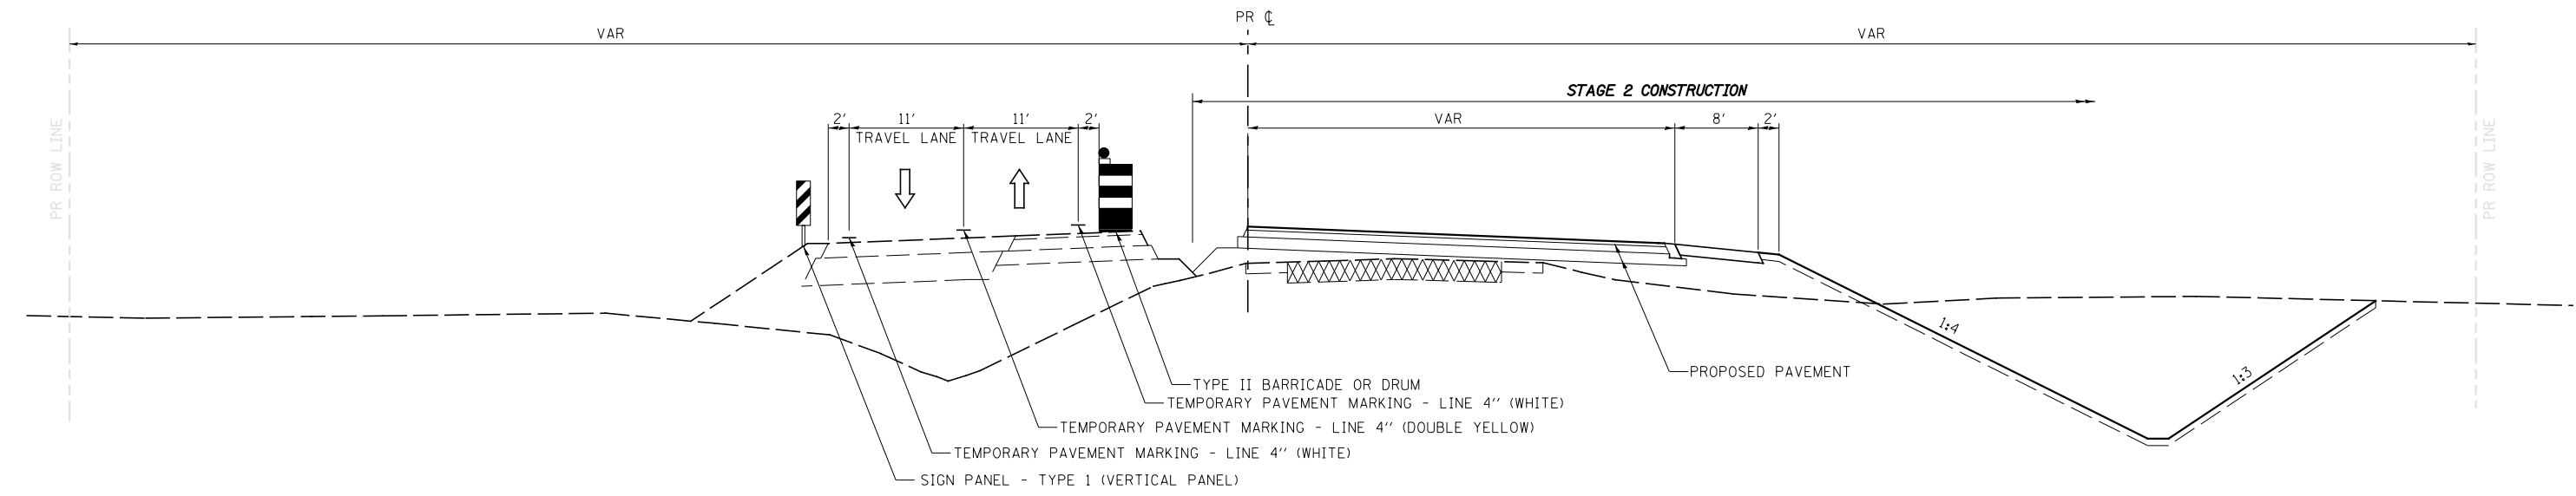

STAGE 2 TYPICAL SECTION

IL. RTE. 47

STA. 6622+20.6 TO STA. 6629+00.00

FILE NAME =	USER NAME = bdecreene	DESIGNED - HLC	REVISED -
V:\3195\66884 (North Section)\CADD Sheets\ND366884-sh1-MOT-Stage2-00.dgn		DRAWN - HLC	REVISED -
		CHECKED - CAS	REVISED -
		DATE - 7/01/2014	REVISED -

**STATE OF ILLINOIS
DEPARTMENT OF TRANSPORTATION**

IL. RTE. 47			
STAGE 2 CONSTRUCTION NOTES & TYPICAL SECTIONS			
SCALE: N/A	SHEET 4 OF 6 SHEETS	STA. N/A	TO STA. N/A

F.A.P. RTE.	SECTION	COUNTY	TOTAL SHEETS	SHEET NO.
326	(109,110) R-1	KENDALL	619	171
CONTRACT NO. 66884				
ILLINOIS FED. AID PROJECT				