


STAGE 3 TYPICAL SECTION

IL. RTE. 47

STA. 6313+00 TO STA. 6318+50

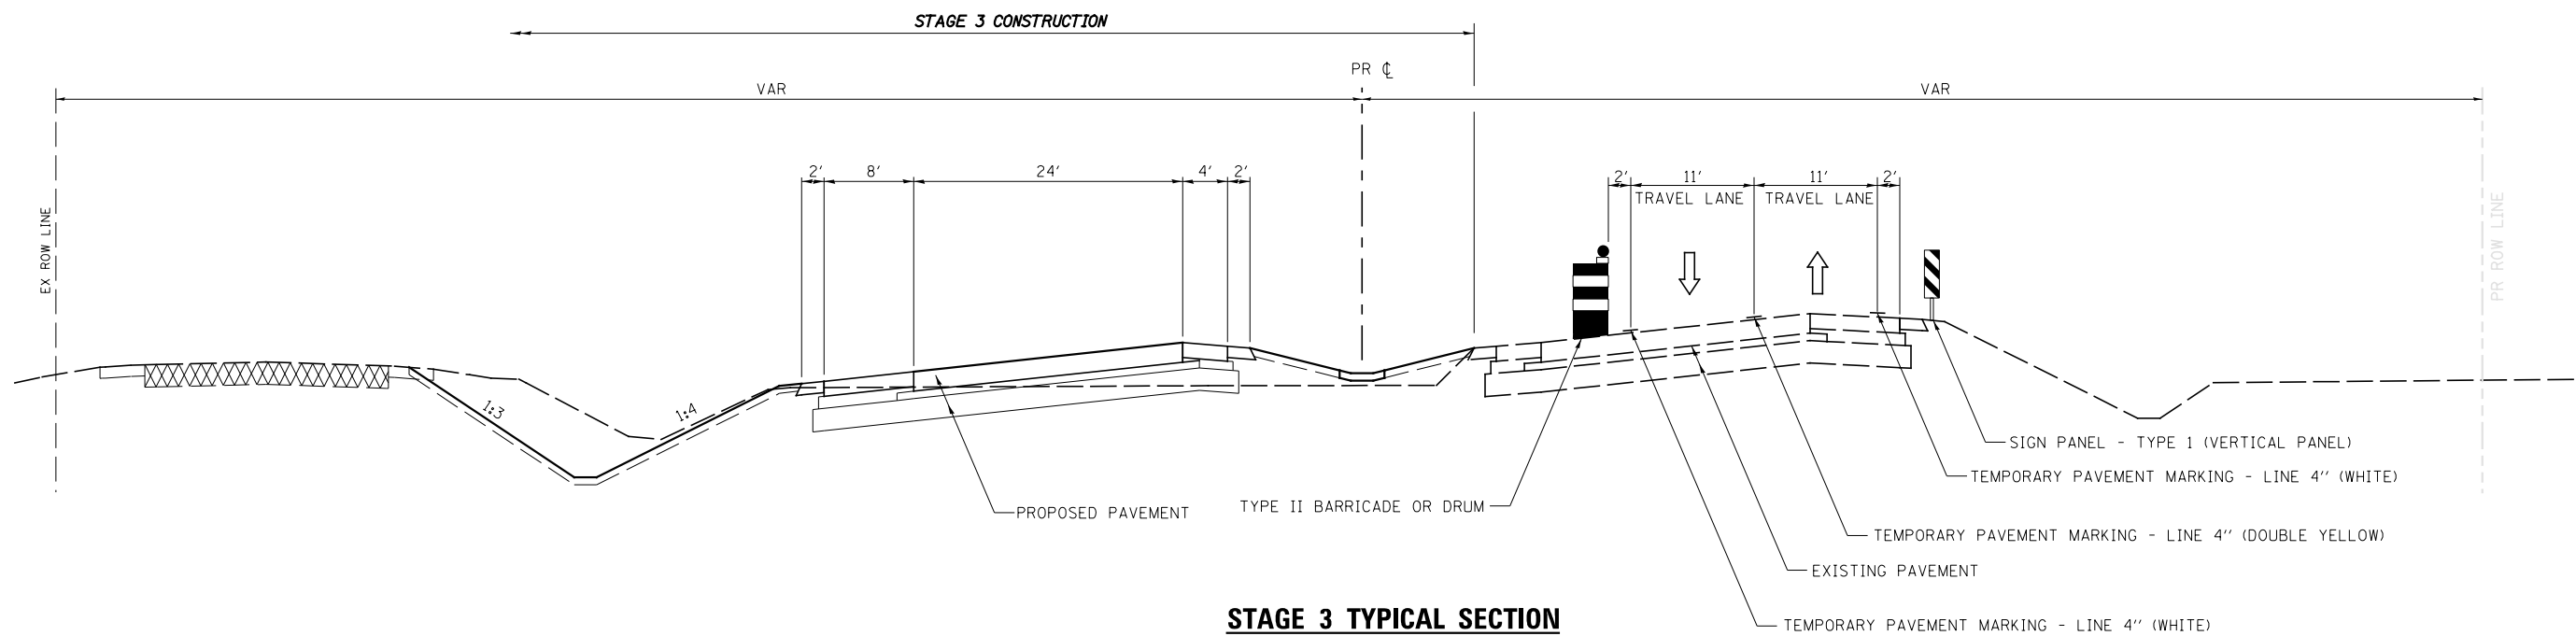

STAGE 3 TYPICAL SECTION

IL. RTE. 47

STA. 6318+50 TO STA. 6324+00

FILE NAME =	USER NAME = bdecreane	DESIGNED - HLC	REVISED -
V:\3195\66884 (North Section)\CADD Sheets\ND366884-sh1-MOT-Stage3-08.dgn		DRAWN - HLC	REVISED -
MODELNAME	PLOT SCALE = 16.0000' / in.	CHECKED - CAS	REVISED -
	PLOT DATE = 7/14/2014	DATE - 7/01/2014	REVISED -

**STATE OF ILLINOIS
DEPARTMENT OF TRANSPORTATION**

IL. RTE. 47			
STAGE 3 CONSTRUCTION NOTES & TYPICAL SECTIONS			
SCALE: N/A	SHEET 2 OF 8 SHEETS	STA. N/A	TO STA. N/A

F.A.P. RTE.	SECTION	COUNTY	TOTAL SHEETS	SHEET NO.
326	(109,110) R-1	KENDALL	619	179
CONTRACT NO. 66884				
ILLINOIS FED. AID PROJECT				