


TEMPORARY PAVEMENT CONSISTS OF THE FOLLOWING:  
 HOT-MIX ASPHALT SURFACE COURSE, MIX "D", N90, 2"  
 HOT-MIX ASPHALT BINDER COURSE, IL-19.0, N90, 6 1/4"  
 SUB-BASE GRANULAR MATERIAL, TYPE B, 8"

**STAGE 3 TYPICAL SECTION**

**IL. RTE. 47**

STA. 6333+00 TO STA. 6335+53.60

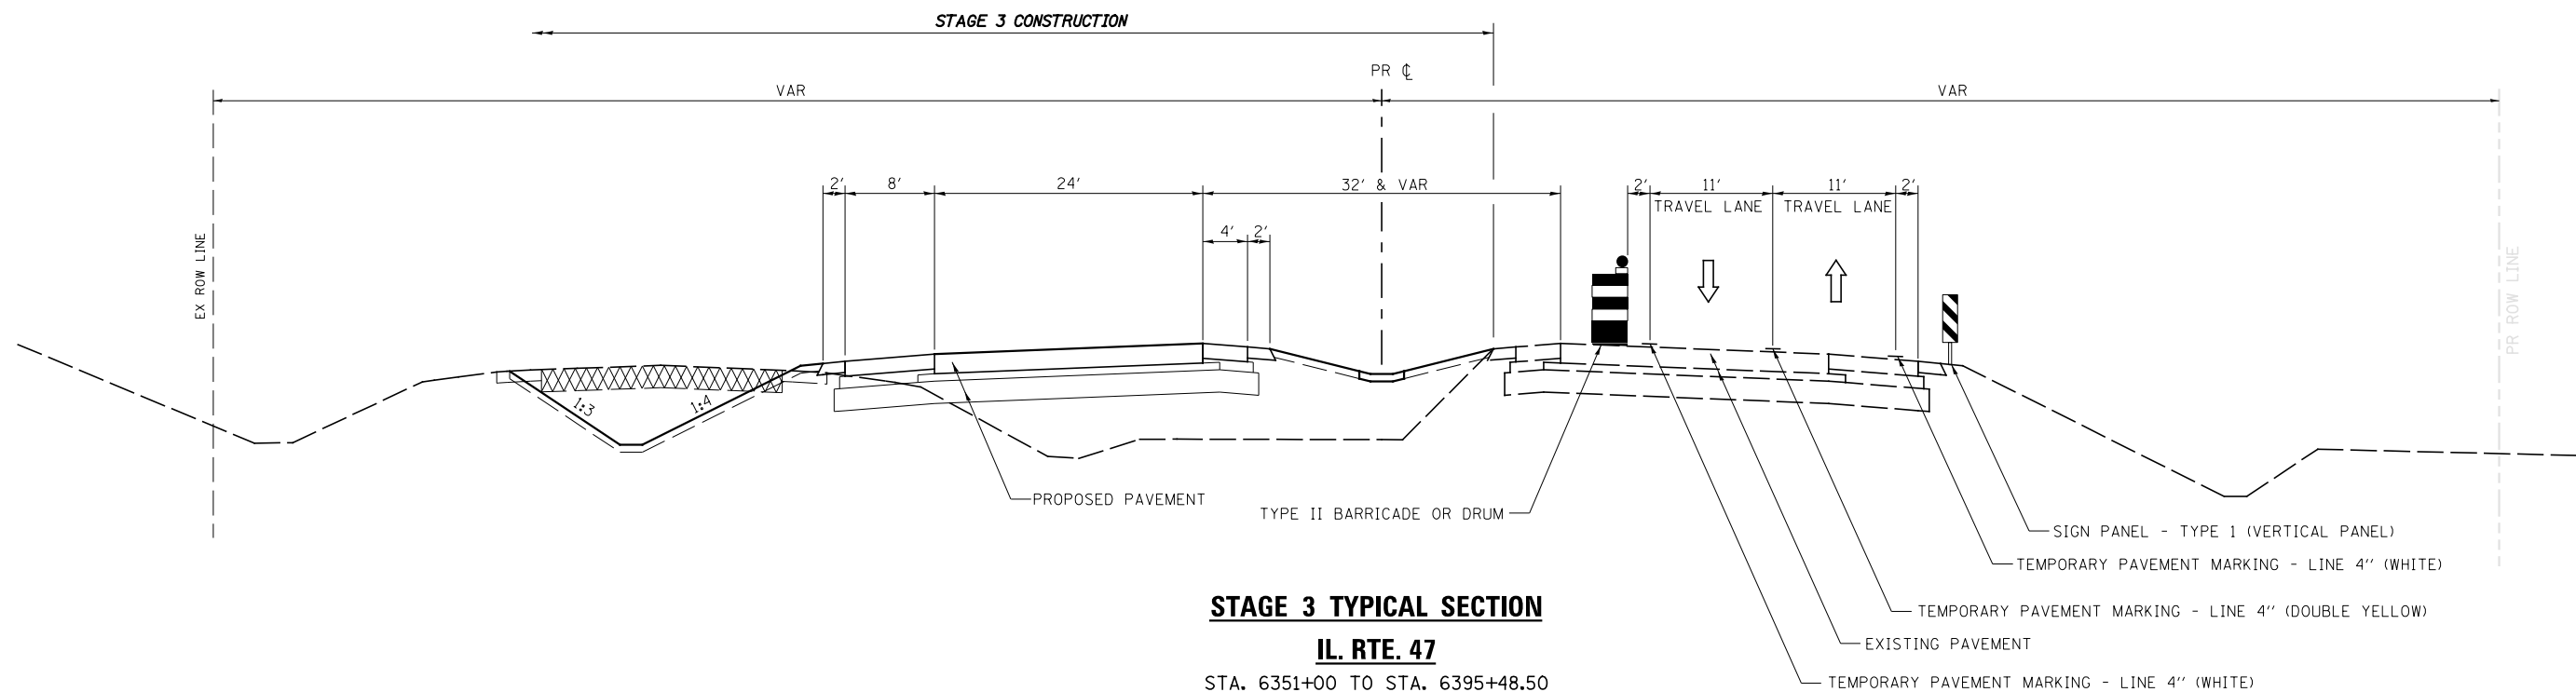

**STAGE 3 TYPICAL SECTION**

**IL. RTE. 47**

STA. 6351+00 TO STA. 6395+48.50  
 STA. 6403+34.50 TO STA. 6444+35  
 STA. 6457+53 TO STA. 6556+24  
 STA. 6556+24 TO STA. 6561+94.10  
 STA. 6569+24.70 TO STA. 6598+20.10

FILE NAME =	USER NAME = bdecreane	DESIGNED - HLC	REVISED -
V:\3195\66884 (North Section)\CADD Sheets\ND366884-sh1-MOT-Stage3-0C.dgn		DRAWN - HLC	REVISED -
*MODELNAME*	PLOT SCALE = 16.0000' / in.	CHECKED - CAS	REVISED -
	PLOT DATE = 7/14/2014	DATE - 7/01/2014	REVISED -

**STATE OF ILLINOIS  
 DEPARTMENT OF TRANSPORTATION**

<b>IL. RTE. 47</b>			
<b>STAGE 3 CONSTRUCTION NOTES &amp; TYPICAL SECTIONS</b>			
SCALE: N/A	SHEET 3 OF 8 SHEETS	STA. N/A TO STA. N/A	

F.A.P. RTE.	SECTION	COUNTY	TOTAL SHEETS	SHEET NO.
326	(109, 110)R-1	KENDALL	619	180
CONTRACT NO. 66884				
ILLINOIS FED. AID PROJECT				