


STAGE 3 TYPICAL SECTION
IL. RTE. 47

STA. 6395+48.50 TO STA. 6403+34.50
STA. 6444+35 TO STA. 6449+54.10
STA. 6561+94.10 TO STA. 6569+24.70

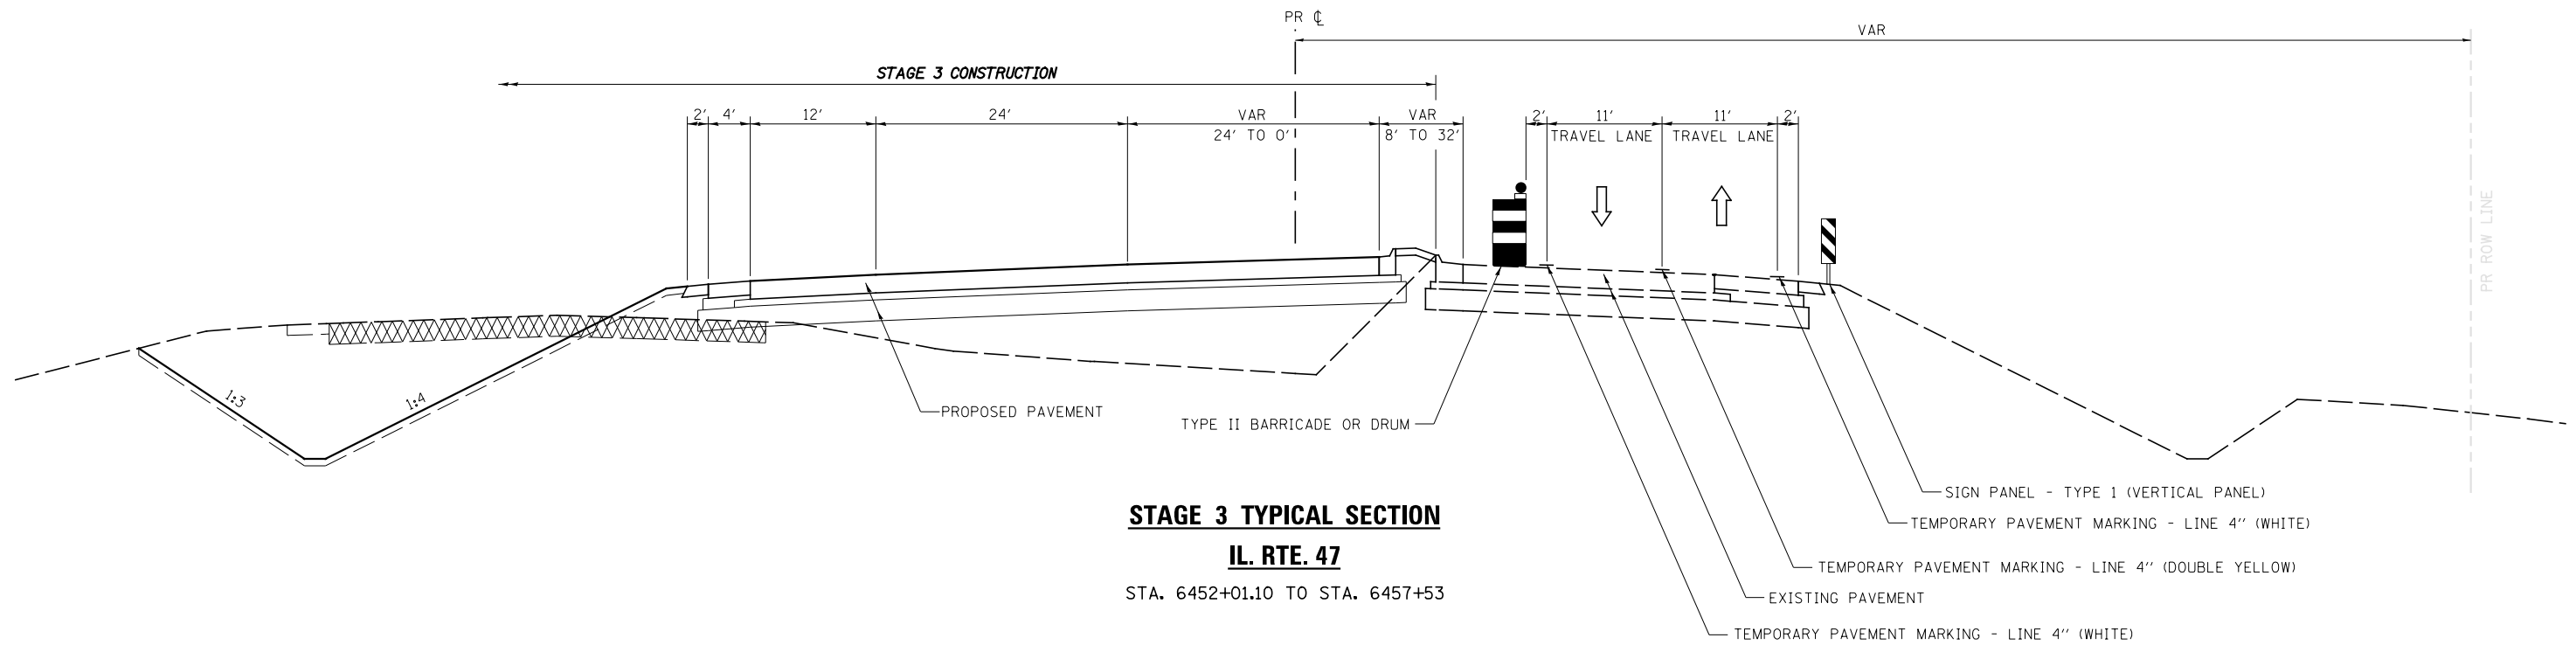

STAGE 3 TYPICAL SECTION
IL. RTE. 47

STA. 6452+01.10 TO STA. 6457+53

| | | | |
|--|-----------------------------|------------------|-----------|
| FILE NAME = | USER NAME = bdecreane | DESIGNED - HLC | REVISED - |
| V:\3195\66884 (North Section)\CADD Sheets\ND366884-sh1-MOT-Stage3-00.dgn | | DRAWN - HLC | REVISED - |
| | PLOT SCALE = 16.0000' / in. | CHECKED - CAS | REVISED - |
| *MODELNAME* | PLOT DATE = 7/14/2014 | DATE - 7/01/2014 | REVISED - |

STATE OF ILLINOIS
DEPARTMENT OF TRANSPORTATION

| | |
|--|---------------------|
| IL. RTE. 47 | |
| STAGE 3 CONSTRUCTION NOTES & TYPICAL SECTIONS | |
| SCALE: N/A | SHEET 4 OF 8 SHEETS |
| STA. N/A | TO STA. N/A |

| F.A.P. RTE. | SECTION | COUNTY | TOTAL SHEETS | SHEET NO. |
|---------------------------|---------------|---------|--------------|-----------|
| 326 | (109,110) R-1 | KENDALL | 619 | 181 |
| CONTRACT NO. 66884 | | | | |
| ILLINOIS FED. AID PROJECT | | | | |