


STAGE 3 TYPICAL SECTION

IL. RTE. 47

STA. 6622+20.59 TO STA. 6629+00

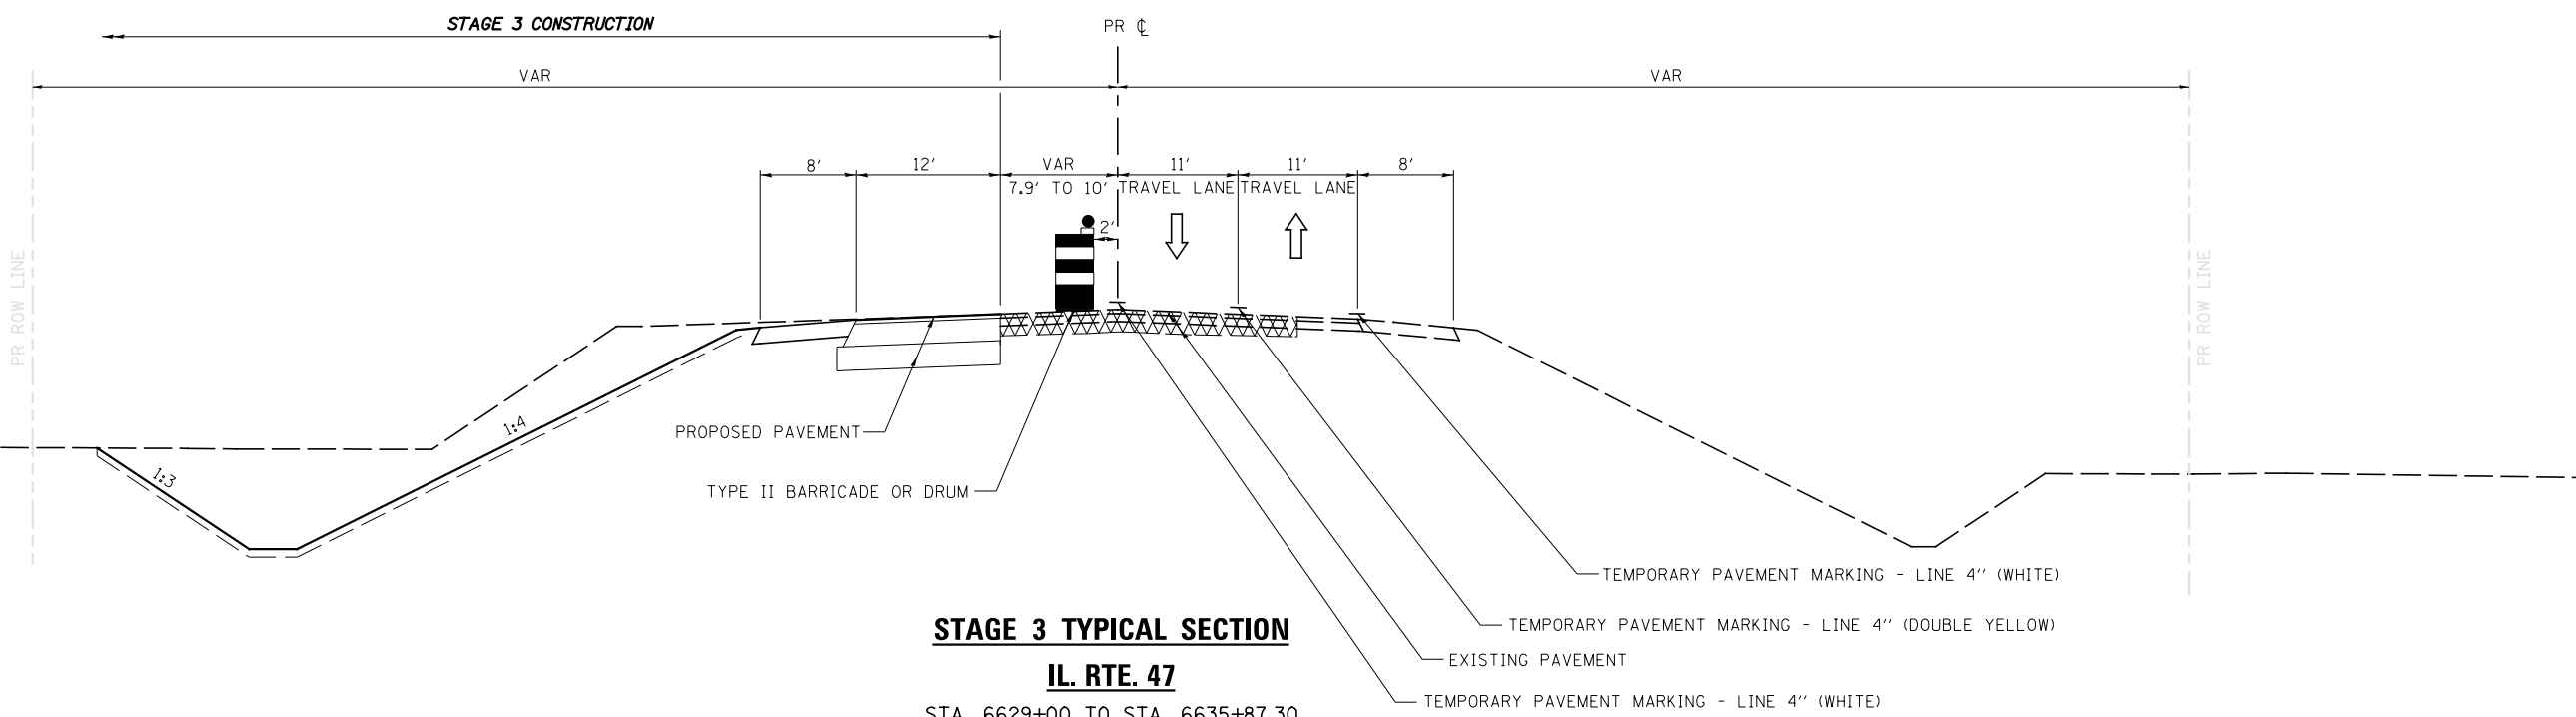

STAGE 3 TYPICAL SECTION

IL. RTE. 47

STA. 6629+00 TO STA. 6635+87.30

NOTE:
 CONSTRUCT STA. 6631+10.12 TO STA.
 6635+81.87 UTILIZING TRAFFIC CONTROL
 AND PROTECTION STANDARD 701201.

FILE NAME = V:\3195\66884 (North Section)\CADD Sheets\ND366884-sh1-MOT-Stage3-0E.dgn	USER NAME = bdecreane	DESIGNED - HLC	REVISED -	STATE OF ILLINOIS DEPARTMENT OF TRANSPORTATION	IL. RTE. 47 STAGE 3 CONSTRUCTION NOTES & TYPICAL SECTIONS	F.A.P. RTE. 326	SECTION (109,110) R-1	COUNTY KENDALL	TOTAL SHEETS 619	SHEET NO. 182		
PLOT SCALE = 16.0000' / in.	CHECKED - CAS	REVISIED -	REVISIED -			SCALE: N/A	SHEET 5 OF 8 SHEETS	STA. N/A	TO STA. N/A	CONTRACT NO. 66884		
PLOT DATE = 7/14/2014	DATE - 7/01/2014	REVISIED -	REVISIED -			ILLINOIS FED. AID PROJECT						