


**STAGE 3 TYPICAL SECTION**  
**JOLIET RD.**  
 STA. 705+00 TO STA. 708+00

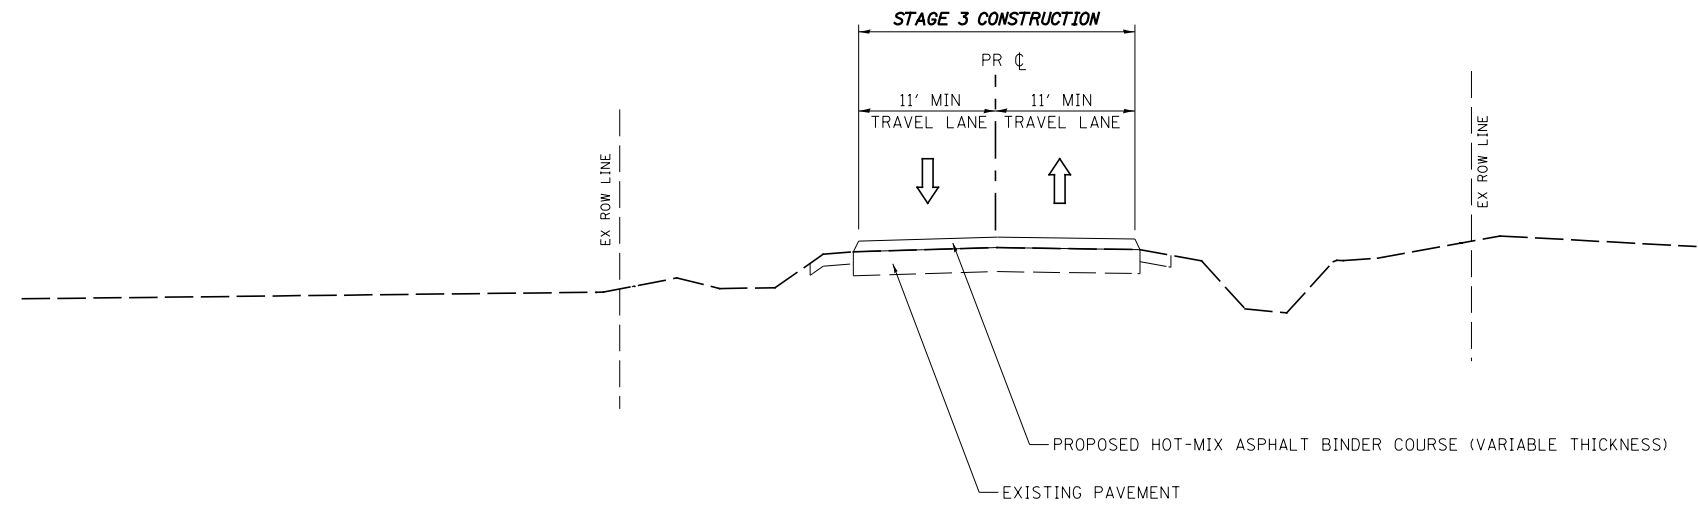

**STAGE 3 TYPICAL SECTION**  
**QUARRY RD.**  
 STA. 800+00 TO STA. 801+95

FILE NAME =	USER NAME = bdecreane	DESIGNED - HLC	REVISED -	<b>STATE OF ILLINOIS DEPARTMENT OF TRANSPORTATION</b>	<b>JOLIET RD. AND QUARRY RD. STAGE 3 CONSTRUCTION NOTES &amp; TYPICAL SECTIONS</b>	F.A.P. RTE.	SECTION	COUNTY	TOTAL SHEETS	SHEET NO.
V:\3195\66884 (North Section)\CADD Sheets\ND366884-sh1-MOT-Stage3-00.dgn	DRAWN - HLC	REVISED -	326			(109,110) R-1	KENDALL	619	183	
*MODELNAME*	PLOT SCALE = 16.0000' / in.	CHECKED - CAS	REVISED -			CONTRACT NO. 66884			ILLINOIS FED. AID PROJECT	
	PLOT DATE = 7/14/2014	DATE - 7/01/2014	REVISED -			SCALE: N/A	SHEET 6 OF 8 SHEETS	STA. N/A	TO STA. N/A	