


STAGE 3 TYPICAL SECTION

TOWNHALL RD.

STA. 900+50 TO STA. 907+07.90

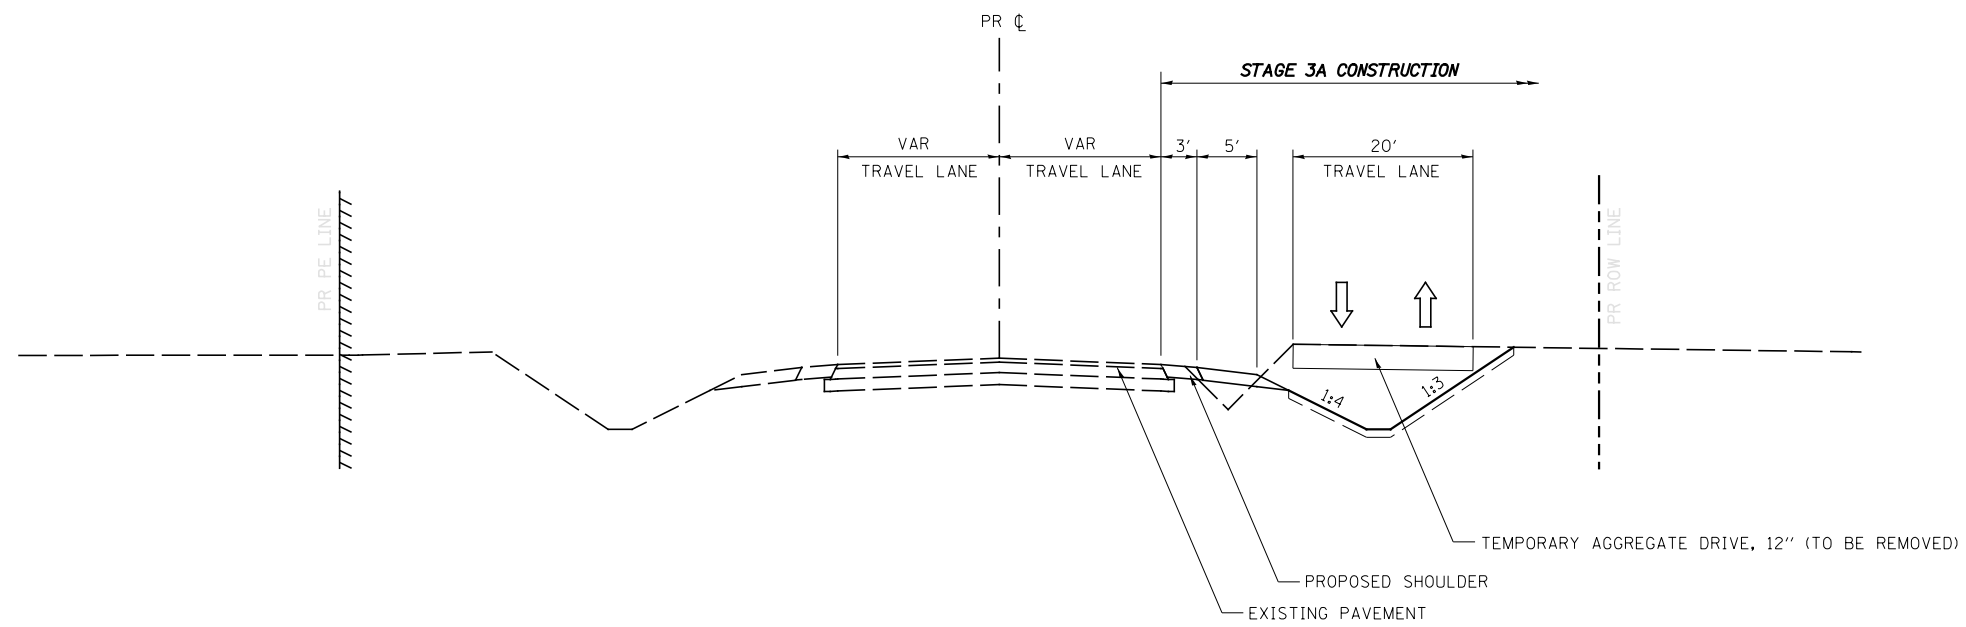

STAGE 3A TYPICAL SECTION

TOWNHALL RD.

STA. 900+50 TO STA. 907+47.90

FILE NAME =	USER NAME = bdecreene	DESIGNED - HLC	REVISED -
V:\3195\66884 (North Section)\CADD Sheets\ND366884-sh1-MOT-Stage3-0H.dgn		DRAWN - HLC	REVISED -
MODELNAME	PLOT SCALE = 16.0000' / in.	CHECKED - CAS	REVISED -
	PLOT DATE = 7/14/2014	DATE - 7/01/2014	REVISED -

**STATE OF ILLINOIS
DEPARTMENT OF TRANSPORTATION**

**TOWNHALL RD.
STAGE 3 CONSTRUCTION NOTES & TYPICAL SECTIONS**

SCALE: N/A SHEET 7 OF 8 SHEETS STA. N/A TO STA. N/A

F.A.P. RTE.	SECTION	COUNTY	TOTAL SHEETS	SHEET NO.
326	(109,110) R-1	KENDALL	619	184
CONTRACT NO. 66884				
ILLINOIS FED. AID PROJECT				