


- LEGEND**
- ↑ DIRECTION INDICATOR BARRICADE WITH STEADY BURN MONDIRECTIONAL LIGHT
 - ↓ TYPE II BARRICADE, DRUM OR VERTICAL BARRICADE WITH STEADY BURN BI-DIRECTIONAL LIGHT
 - ↑↓ TYPE III BARRICADE WITH FLASHING LIGHT (2-EA.)
 - ▨ DOUBLE VERTICAL PANEL
 - ▨ WORK AREA
 - ARROW BOARD
 - ⊕ CONSTRUCTION SIGN
 - ⇨ DIRECTION OF TRAFFIC
 - ▬ TEMPORARY CONCRETE BARRIER
 - ▬ IMPACT ATTENUATOR, TEMPORARY (FULLY REDIRECTIVE, NARROW), TEST LEVEL 3
 - ⊛ FLASHING MONO-DIRECTIONAL LIGHT
 - ⬆ DO NOT PASS
 - ⬆ TEMPORARY PAVEMENT MARKING LINE 4" (WHITE - SOLID) (TYP)
 - ⬆ TEMPORARY PAVEMENT MARKING LINE 4" (DOUBLE YELLOW) (TYP)

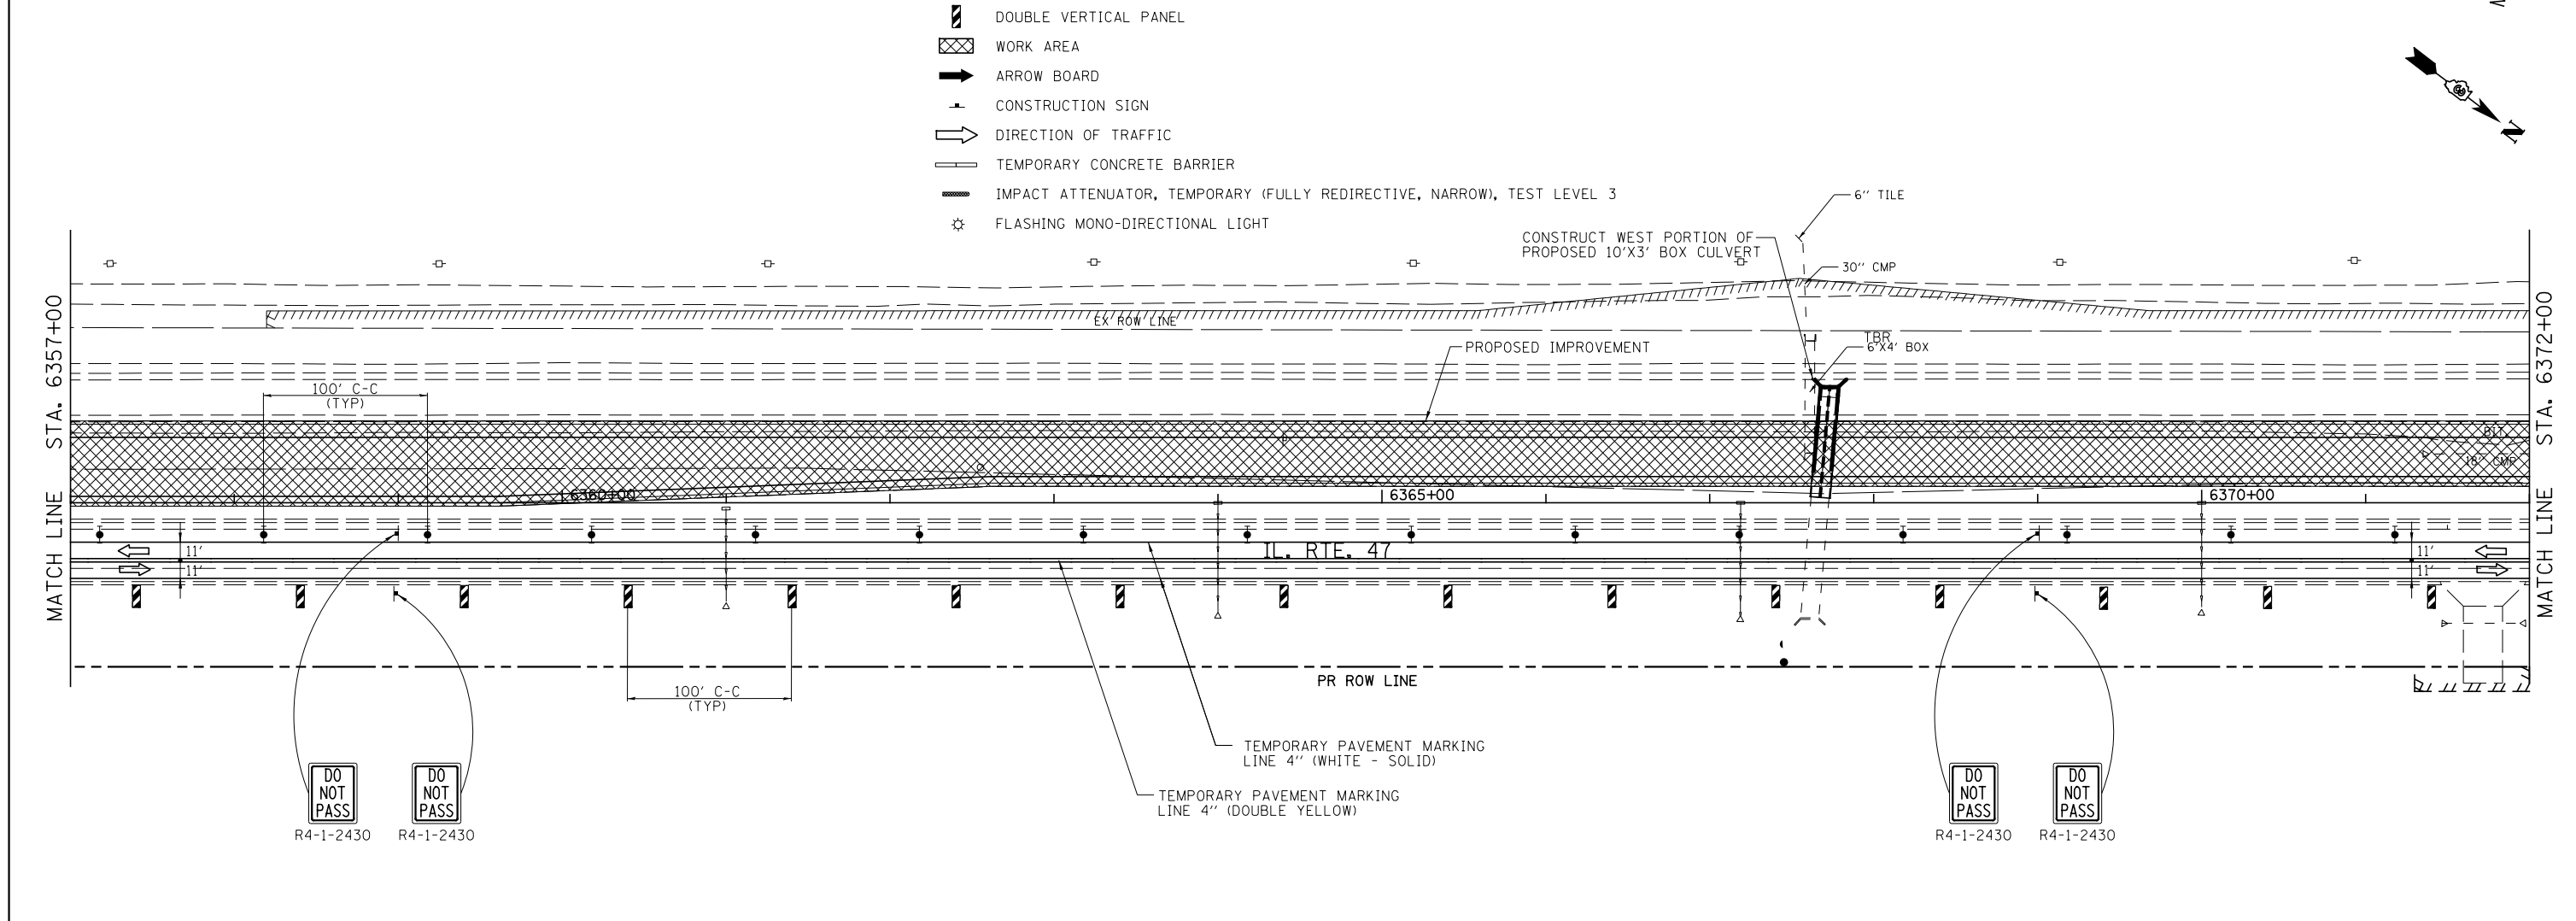

FILE NAME =	USER NAME = bdecreane	DESIGNED - HLC	REVISED -	STATE OF ILLINOIS DEPARTMENT OF TRANSPORTATION	IL. RTE. 47 STAGE 3 CONSTRUCTION & TRAFFIC CONTROL	F.A.P. RTE.	SECTION	COUNTY	TOTAL SHEETS	SHEET NO.	
V:\3195\66884 (North Section)\CADD Sheets\0366b84-sh1-MOT-Stage3-02.dgn	PLOT SCALE = 100.0000' / in.	CHECKED - CAS	REVISED -			326	(109, 110)R-1	KENDALL	619	187	
*MODELNAME#	PLOT DATE = 7/14/2014	DATE - 7/01/2014	REVISED -			CONTRACT NO. 66884			ILLINOIS FED. AID PROJECT		
						SCALE: 1"=50'		SHEET 2 OF 18 SHEETS		STA. 6342+00 TO STA. 6372+00	