



 

 




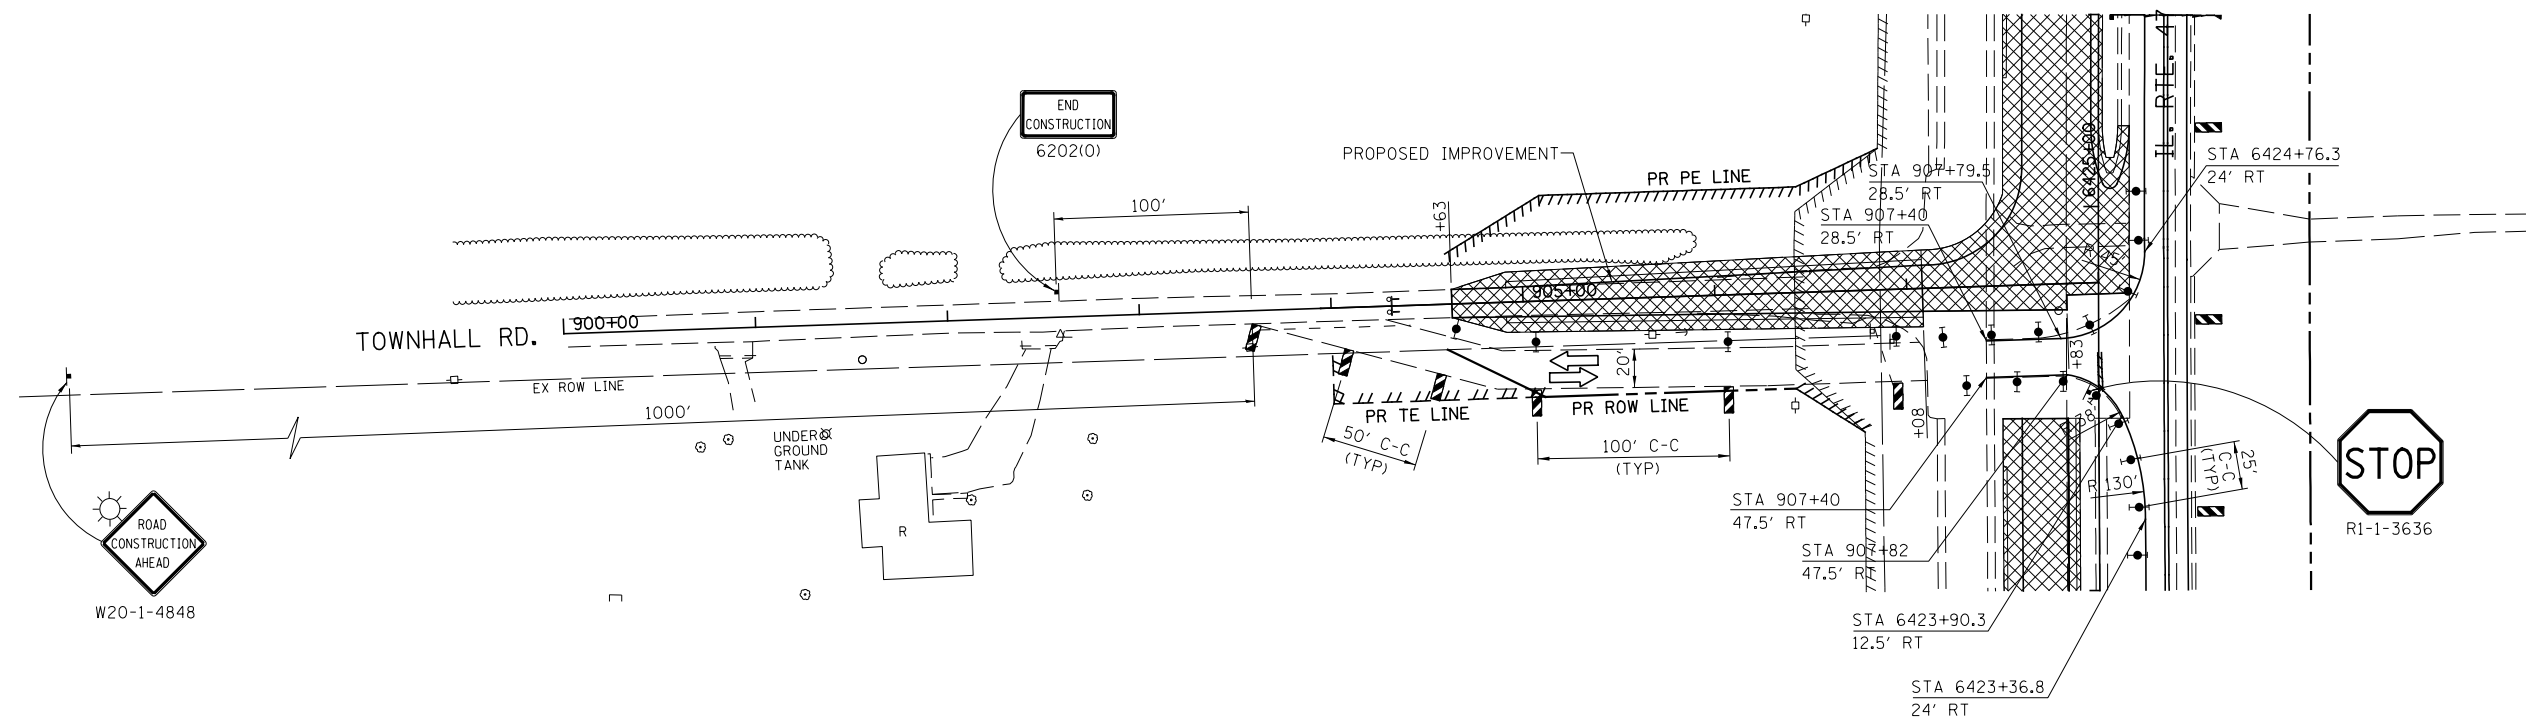


LEGEND

-  DIRECTION INDICATOR BARRICADE WITH STEADY BURN MONDIRECTIONAL LIGHT
-  TYPE II BARRICADE, DRUM OR VERTICAL BARRICADE WITH STEADY BURN BI-DIRECTIONAL LIGHT
-  TYPE III BARRICADE WITH FLASHING LIGHT (2-EA.)
-  DOUBLE VERTICAL PANEL
-  WORK AREA
-  ARROW BOARD
-  CONSTRUCTION SIGN
-  DIRECTION OF TRAFFIC
-  TEMPORARY CONCRETE BARRIER
-  IMPACT ATTENUATOR, TEMPORARY (FULLY REDIRECTIVE, NARROW), TEST LEVEL 3
-  FLASHING MONO-DIRECTIONAL LIGHT



FILE NAME =	USER NAME = bdecreene	DESIGNED - HLC	REVISED -
V:\3195\66884 (North Section)\CADD Sheets\ND366884-sh1-MOT-Stage3-12A.dgn		DRAWN - HLC	REVISED -
	PLOT SCALE = 100.0000' / in.	CHECKED - CAS	REVISED -
MODELNAME	PLOT DATE = 7/14/2014	DATE - 7/01/2014	REVISED -

**STATE OF ILLINOIS
DEPARTMENT OF TRANSPORTATION**

**TOWNHALL RD.
STAGE 3 CONSTRUCTION AND TRAFFIC CONTROL**

SCALE: 1"=50' SHEET 13 OF 18 SHEETS STA. 900+00 TO STA. 908+00

F.A.P. RTE.	SECTION	COUNTY	TOTAL SHEETS	SHEET NO.
326	(109, 110)R-1	KENDALL	619	198
ILLINOIS FED. AID PROJECT			CONTRACT NO. 66884	