






 
 







LEGEND

-  DIRECTION INDICATOR BARRICADE WITH STEADY BURN MONDIRECTIONAL LIGHT
-  TYPE II BARRICADE, DRUM OR VERTICAL BARRICADE WITH STEADY BURN BI-DIRECTIONAL LIGHT
-  TYPE III BARRICADE WITH FLASHING LIGHT (2-EA.)
-  DOUBLE VERTICAL PANEL
-  WORK AREA
-  ARROW BOARD
-  CONSTRUCTION SIGN
-  DIRECTION OF TRAFFIC
-  TEMPORARY CONCRETE BARRIER
-  IMPACT ATTENUATOR, TEMPORARY (FULLY REDIRECTIVE, NARROW), TEST LEVEL 3
-  FLASHING MONO-DIRECTIONAL LIGHT

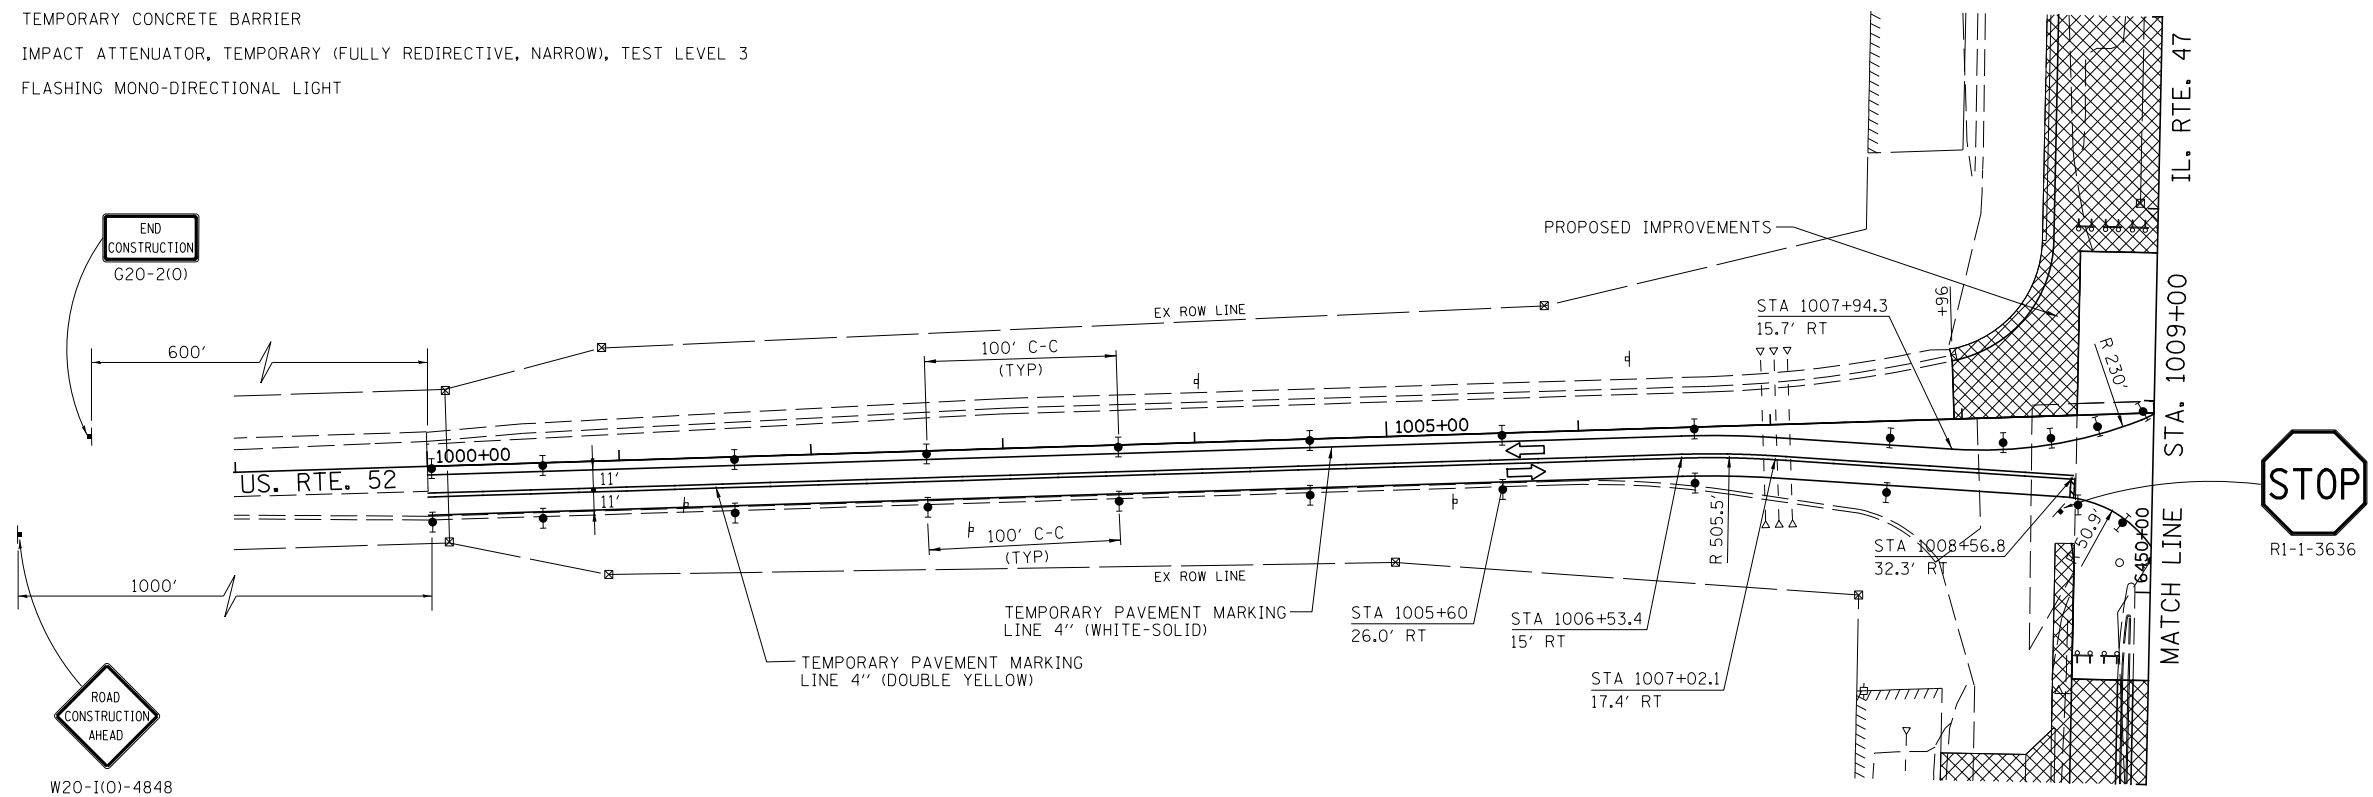

FILE NAME = V:\3195\66884 (North Section)\CADD Sheets\ND366884-sh1-MOT-Stage3-13.dgn	USER NAME = bdecreene	DESIGNED - HLC	REVISED -	STATE OF ILLINOIS DEPARTMENT OF TRANSPORTATION	US. RTE. 52 STAGE 3 CONSTRUCTION AND TRAFFIC CONTROL			F.A.P. RTE. 326	SECTION (109, 110)R-1	COUNTY KENDALL	TOTAL SHEETS 619	SHEET NO. 199	
PLOT SCALE = 100.0000' / 1" =	CHECKED - CAS	REVISIED -	REVISIED -		SCALE: 1"=50'	SHEET 14 OF 18 SHEETS	STA. 1000+00 TO STA. 1009+00	CONTRACT NO. 66884					
MODELNAME	PLOT DATE = 7/01/2014	DATE - 7/01/2014	REVISIED -		ILLINOIS FED. AID PROJECT								