


TRAFFIC CONTROL AND PROTECTION WHEN CLOSED

LEGEND

- DIRECTION INDICATOR BARRICADE WITH STEADY BURN MONIDIRECTIONAL LIGHT
- TYPE II BARRICADE, DRUM OR VERTICAL BARRICADE WITH STEADY BURN BI-DIRECTIONAL LIGHT
- TYPE III BARRICADE WITH FLASHING LIGHT (2-EA.)
- DOUBLE VERTICAL PANEL
- WORK AREA
- ARROW BOARD
- CONSTRUCTION SIGN
- DIRECTION OF TRAFFIC
- TEMPORARY CONCRETE BARRIER
- IMPACT ATTENUATOR, TEMPORARY (FULLY REDIRECTIVE, NARROW), TEST LEVEL 3
- FLASHING MONO-DIRECTIONAL LIGHT

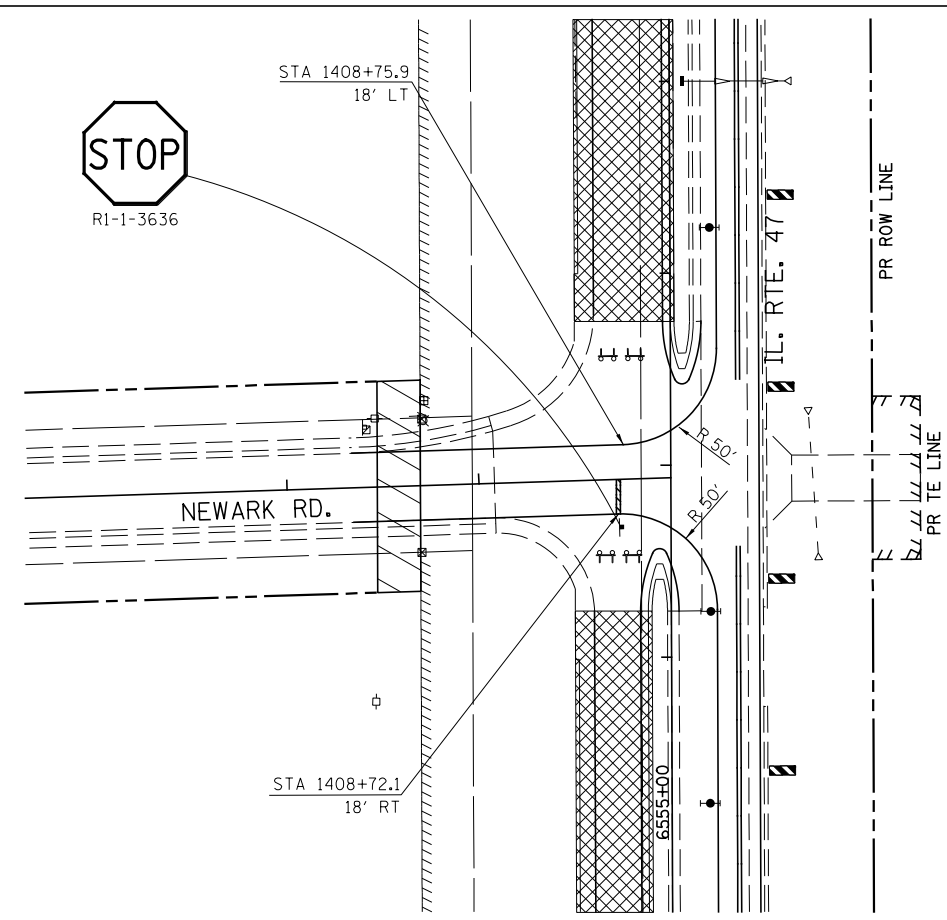

TRAFFIC CONTROL AND PROTECTION WHEN OPEN

| | | | |
|--|-------------------------------|------------------|-----------|
| FILE NAME = V:\3195\66884 (North Section)\CADD Sheets\ND366884-sh1-MOT-Stage3-16.dgn | USER NAME = bdecreane | DESIGNED - HLC | REVISED - |
| | PLOT SCALE = 100.0000' / 1in. | DRAWN - HLC | REVISED - |
| | PLOT DATE = 7/14/2014 | CHECKED - CAS | REVISED - |
| | | DATE - 7/01/2014 | REVISED - |

**STATE OF ILLINOIS
DEPARTMENT OF TRANSPORTATION**

**NEWARK RD.
STAGE 3 CONSTRUCTION AND TRAFFIC CONTROL**

SCALE: 1"=50' SHEET 17 OF 18 SHEETS STA. 1400+00 TO STA. 1409+00

| F.A.P. RTE. | SECTION | COUNTY | TOTAL SHEETS | SHEET NO. |
|---------------------------|---------------|---------|--------------|-----------|
| 326 | (109, 110)R-1 | KENDALL | 619 | 202 |
| CONTRACT NO. 66884 | | | | |
| ILLINOIS FED. AID PROJECT | | | | |