


**STAGE 4 TYPICAL SECTION**

**IL. RTE. 47**

STA. 6265+00 TO STA. 6281+00

**NOTES:**

1. CONSTRUCT SOUNDBOUND MEDIAN SHOULDER STARTING AT STA 6267+00 TO STA 6277+00.

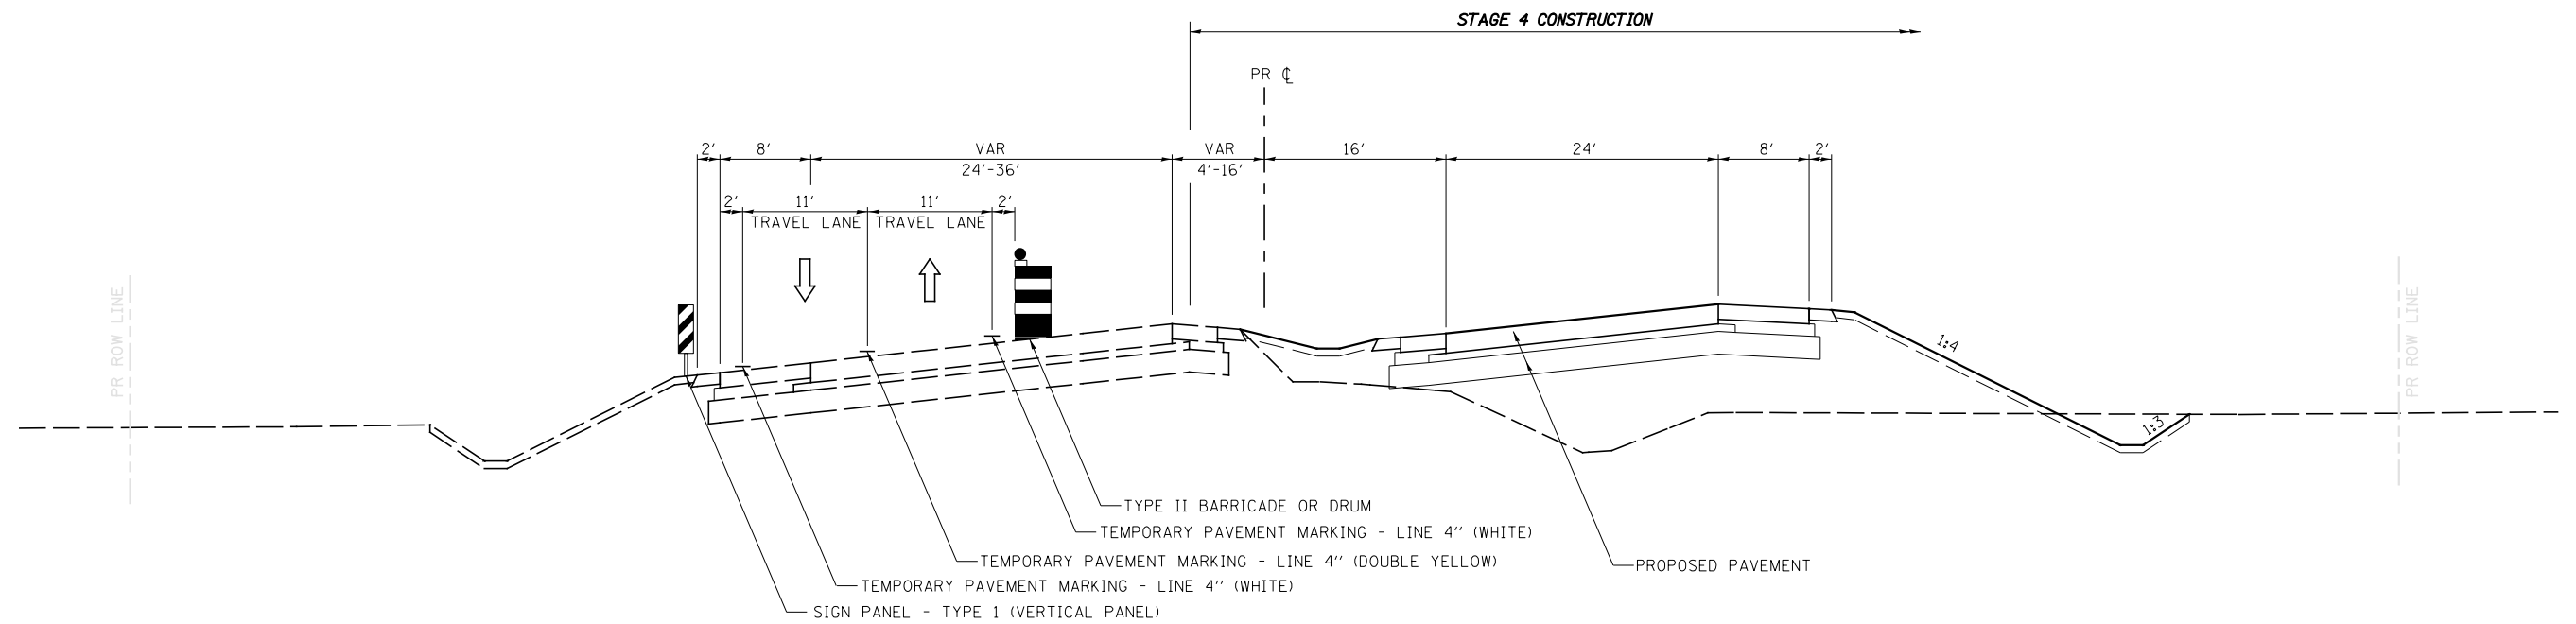

**STAGE 4 TYPICAL SECTION**

**IL. RTE. 47**

STA. 6311+50 TO STA. 6318+50

FILE NAME =	USER NAME = bdecreane	DESIGNED - HLC	REVISED -
V:\3195\66884 (North Section)\CADD Sheets\ND366884-sh1-MOT-Stage4-08.dgn		DRAWN - HLC	REVISED -
*MODELNAME*	PLOT SCALE = 16.0000' / in.	CHECKED - CAS	REVISED -
	PLOT DATE = 7/14/2014	DATE - 7/01/2014	REVISED -

**STATE OF ILLINOIS  
DEPARTMENT OF TRANSPORTATION**

<b>IL. RTE. 47</b>			
<b>STAGE 4 CONSTRUCTION NOTES &amp; TYPICAL SECTIONS</b>			
SCALE: N/A	SHEET 2 OF 3 SHEETS	STA. N/A TO STA. N/A	

F.A.P. RTE.	SECTION	COUNTY	TOTAL SHEETS	SHEET NO.
326	(109,110) R-1	KENDALL	619	208
CONTRACT NO. 66884				
ILLINOIS FED. AID PROJECT				