


**STAGE 4 TYPICAL SECTION**

**JOLIET RD.**

STA. 701+00 TO STA. 708+00

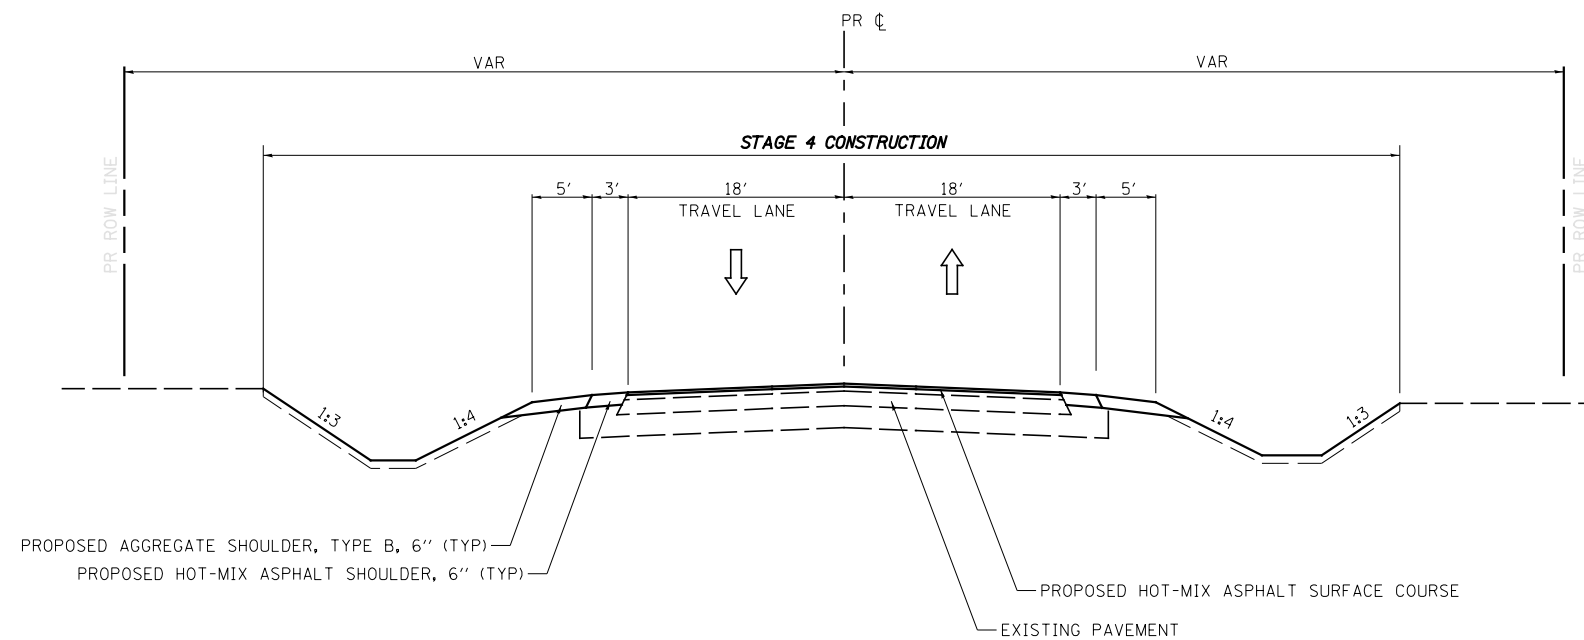

**STAGE 4 TYPICAL SECTION**

**JOLIET RD.**

STA. 708+00 TO STA. 709+11.11

FILE NAME =	USER NAME = bdecreene	DESIGNED - HLC	REVISED -	<b>STATE OF ILLINOIS DEPARTMENT OF TRANSPORTATION</b>	<b>JOLIET RD. STAGE 4 CONSTRUCTION NOTES &amp; TYPICAL SECTIONS</b>			F.A.P. RTE.	SECTION	COUNTY	TOTAL SHEETS	SHEET NO.
V:\3195\66884 (North Section)\CADD Sheets\ND366884-sh4-MOT-Stage4-0C.dgn		DRAWN - HLC	REVISED -		SCALE: N/A	SHEET 3 OF 3 SHEETS	STA. N/A TO STA. N/A	326	(109,110) R-1	KENDALL	619	209
*MODELNAME*		CHECKED - CAS	REVISED -		CONTRACT NO. 66884							
		DATE - 7/01/2014	REVISED -		ILLINOIS FED. AID PROJECT							