
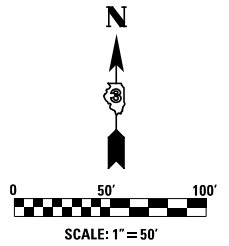


IMPROVEMENT BEGINS
STA. 1501+03

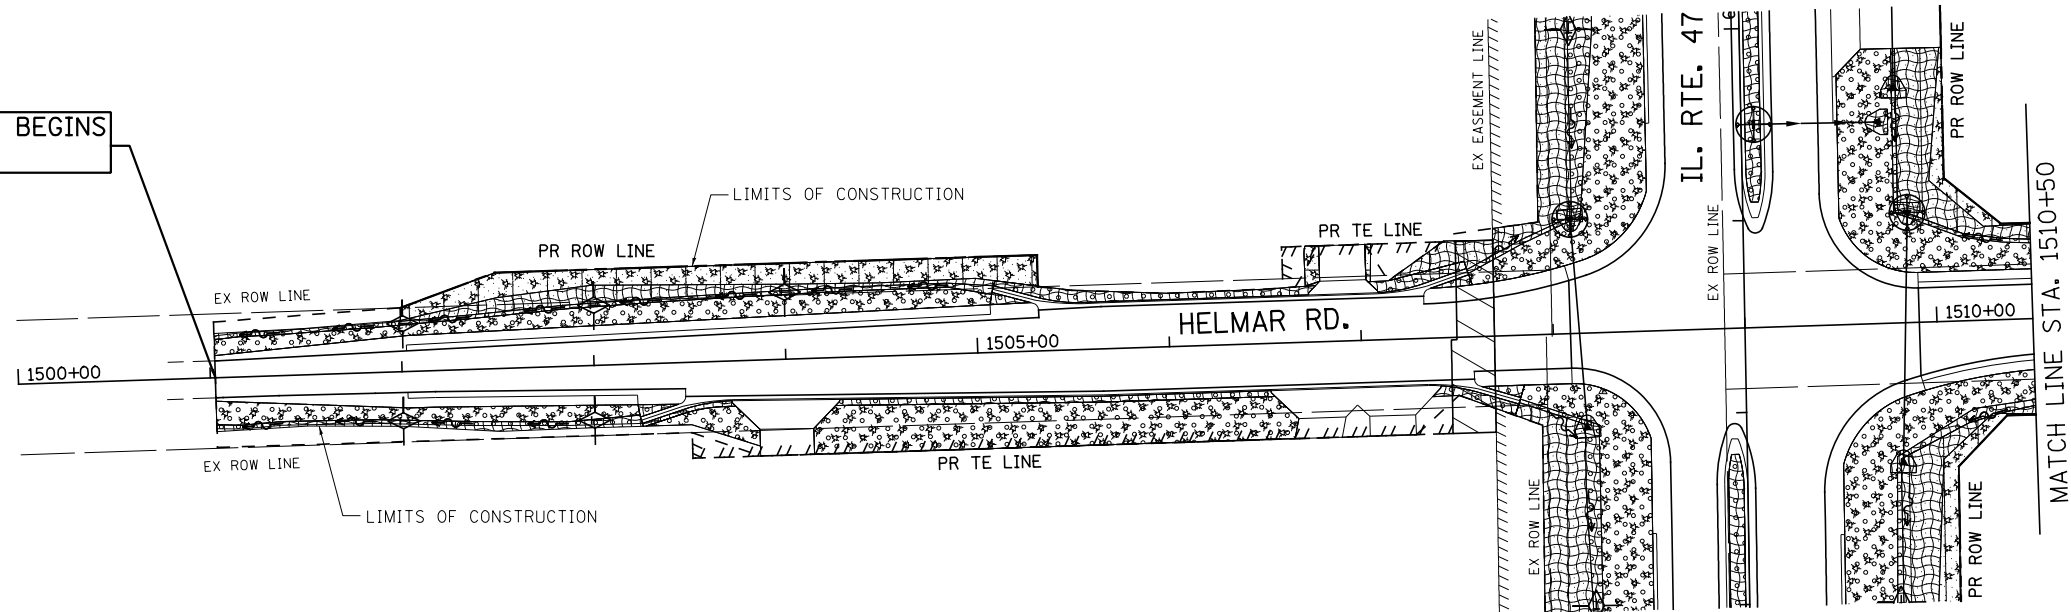

LANDSCAPING AND EROSION CONTROL LEGEND

- | | | | |
|--|---------------------------|--|-------------------------|
| | TEMPORARY DITCH CHECKS | | EROSION CONTROL BLANKET |
| | PERIMETER EROSION BARRIER | | STONE RIPRAP |
| | INLET AND PIPE PROTECTION | | SEEDING, CLASS 4 |
| | SEEDING, CLASS 2A | | MULCH, METHOD 2 |

NOTE:
SEE TYPICAL LANDSCAPING DETAILS FOR LOCATIONS
OF SEEDING, MULCH, AND EROSION CONTROL BLANKET.

