
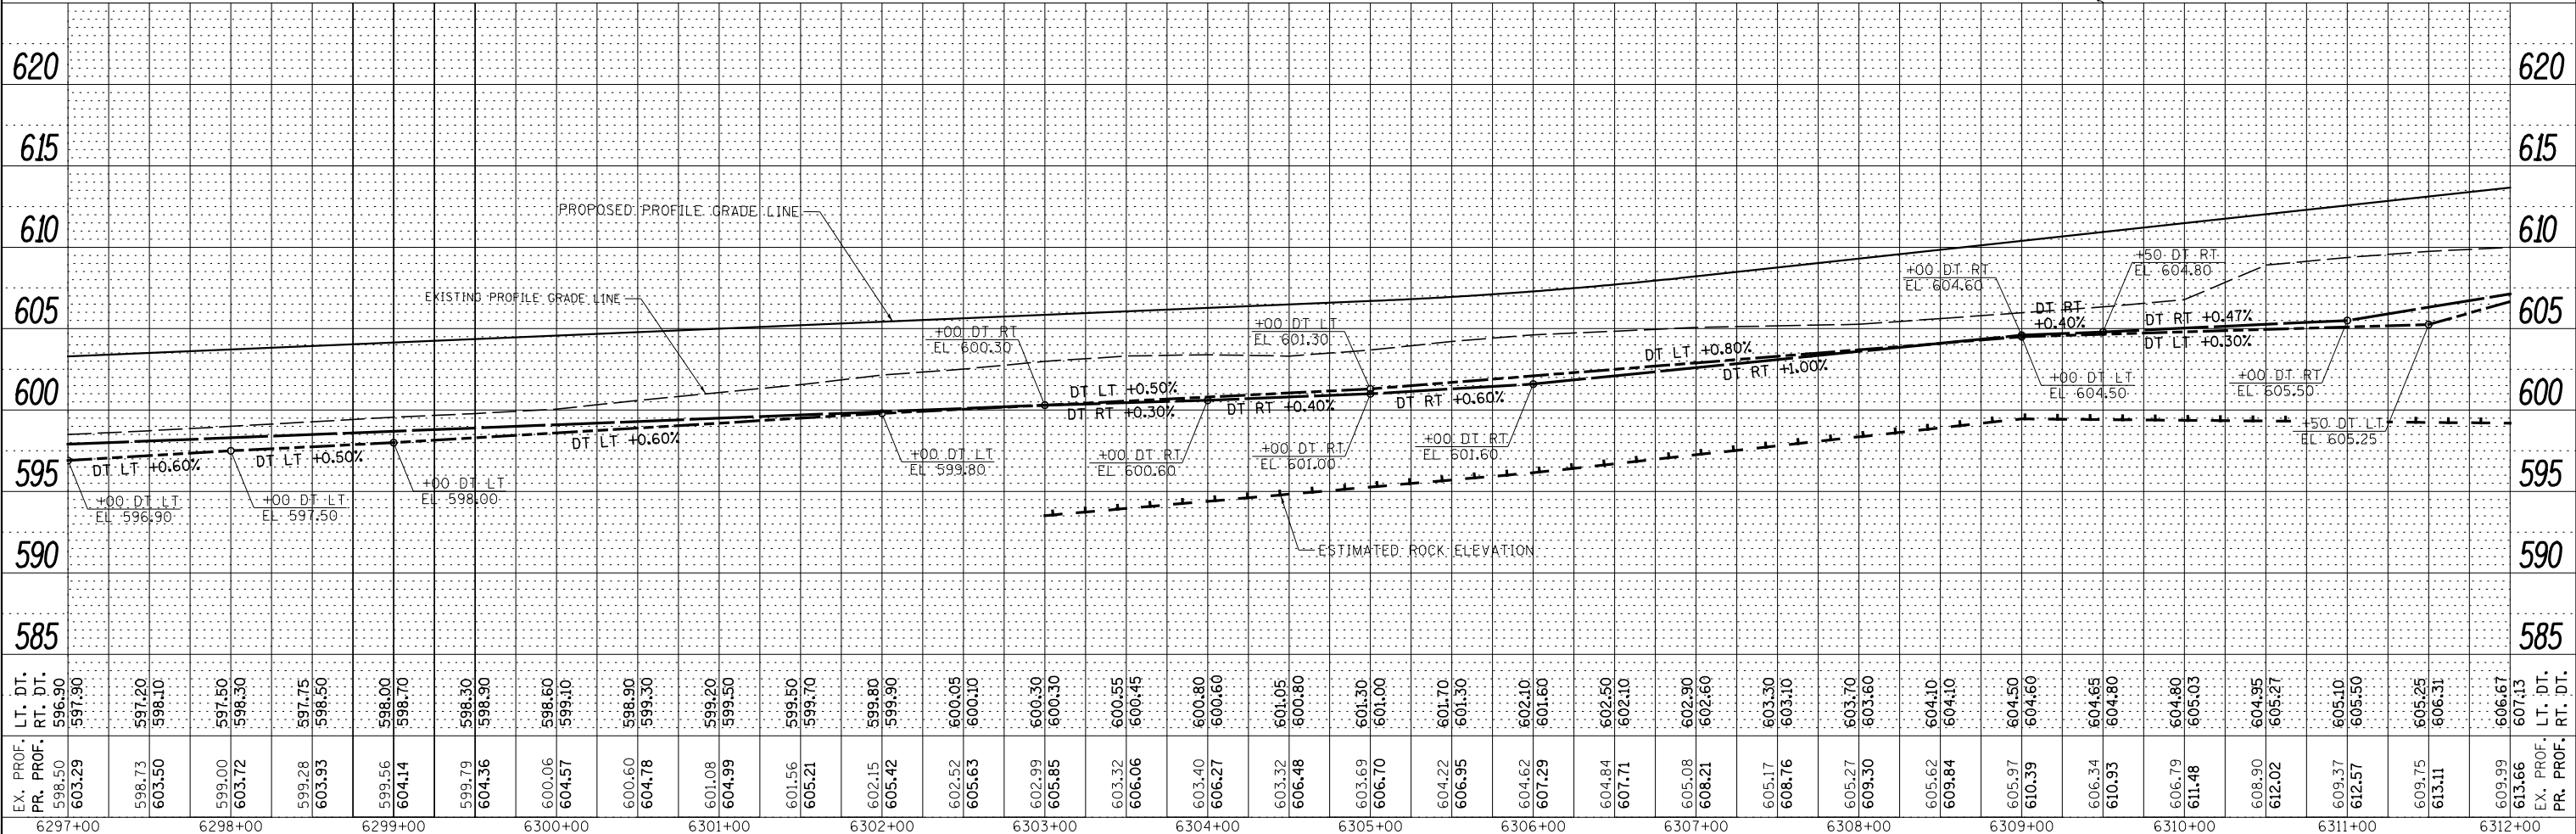


DATE	
BY	
PLAN	SURVEYED
	NOTED
	ALIGNED
	CHECKED
	DESIGNED
	FILED
	NO.

DATE	
BY	
PROFILE	SURVEYED
	GRADES
	CHECKED
	STRUCTURE
	NOTATIONS
	CHKD
	NO.

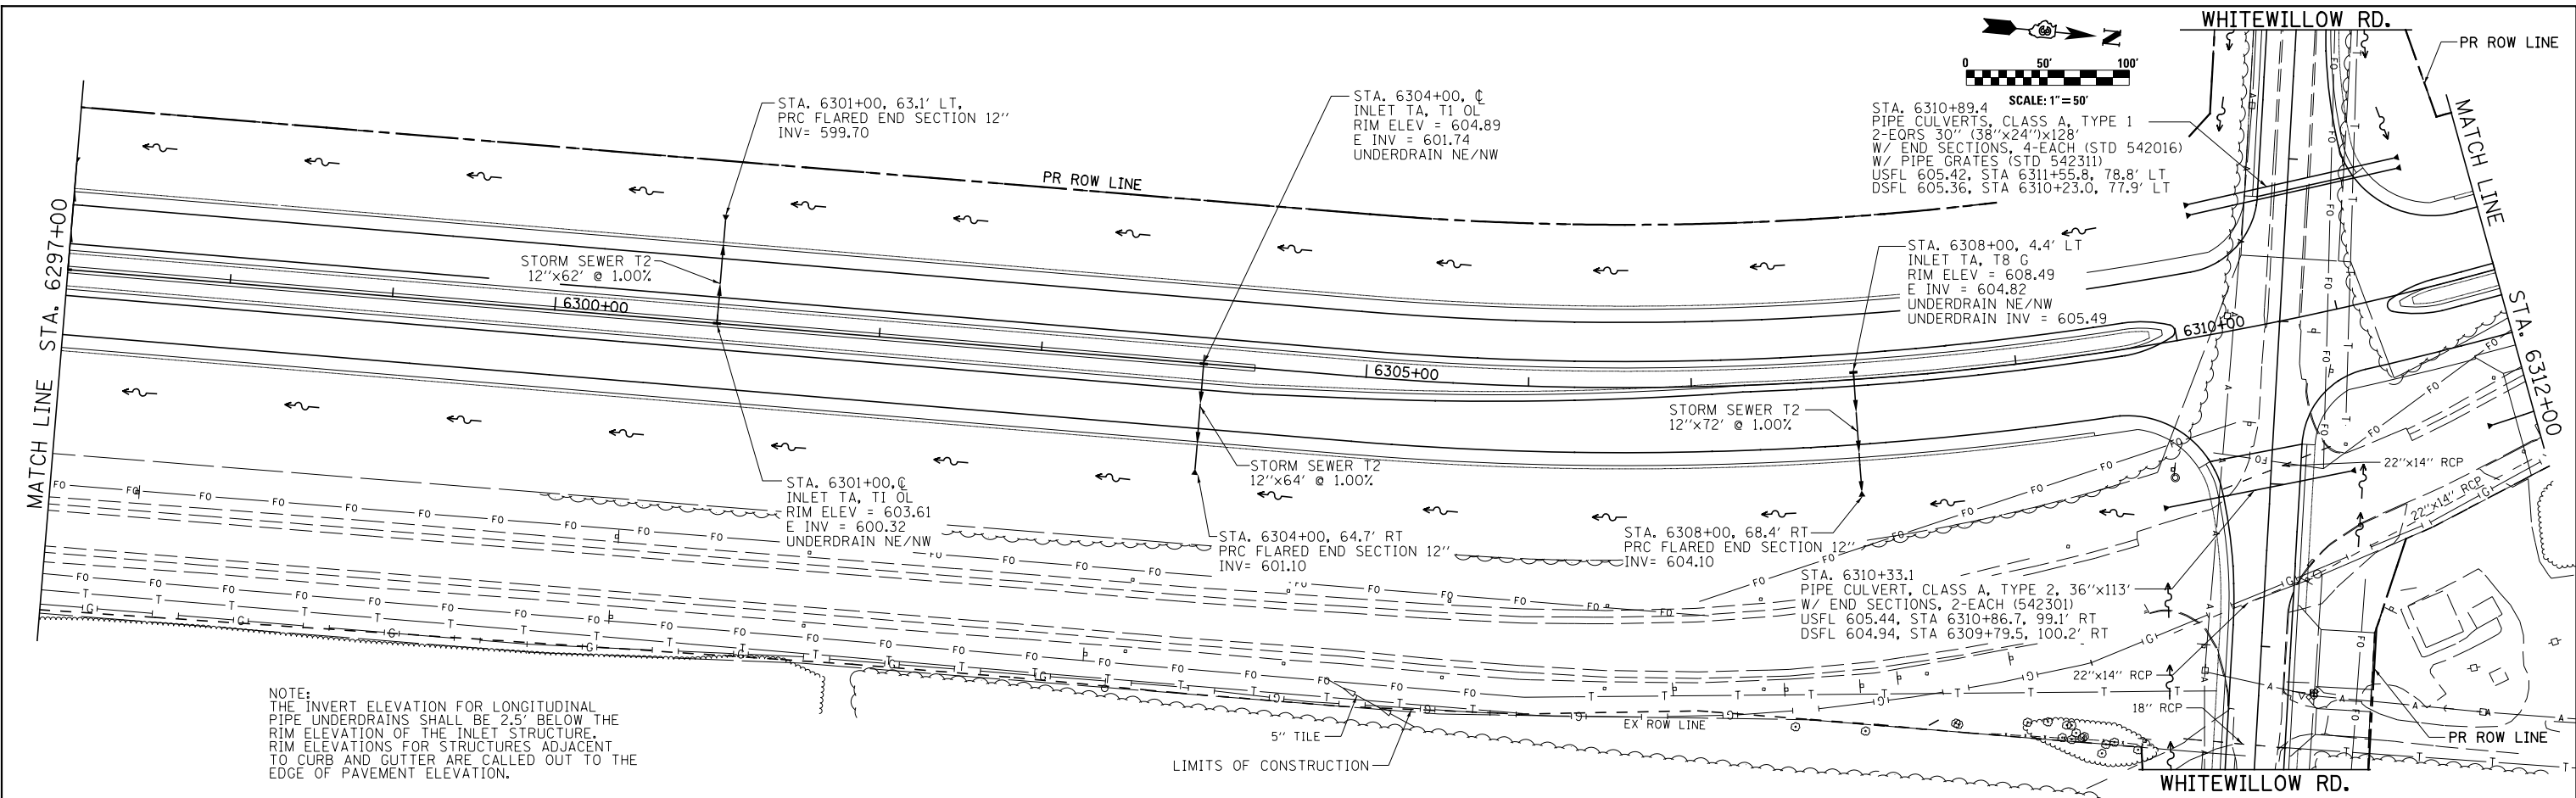

FILE NAME =	USER NAME = bdcraene	DESIGNED - JUR	REVISED -	F.A.P. R.E.	SECTION	COUNTY	TOTAL SHEETS	SHEET NO.
V:\3195\66884 (North Section)\CADD Sheets\0366884-shd-drain-4.dgn		DRAWN - JUR	REVISED -	326	(109, 110R-1)	KENDALL	619	244
SHT_PLNPROF	PLOT SCALE = 100.0000' / in.	CHECKED - GRE	REVISED -	CONTRACT NO. 66884				
	PLOT DATE = 7/14/2014	DATE - 7/01/2014	REVISED -	ILLINOIS FED. AID PROJECT				

STATE OF ILLINOIS  
DEPARTMENT OF TRANSPORTATION

IL. RTE. 47  
STORM SEWER AND UTILITIES PLAN & PROFILE

SCALE: H=50 V=5 SHEET 4 OF 39 SHEETS STA. 6297+00 TO STA. 6312+00