
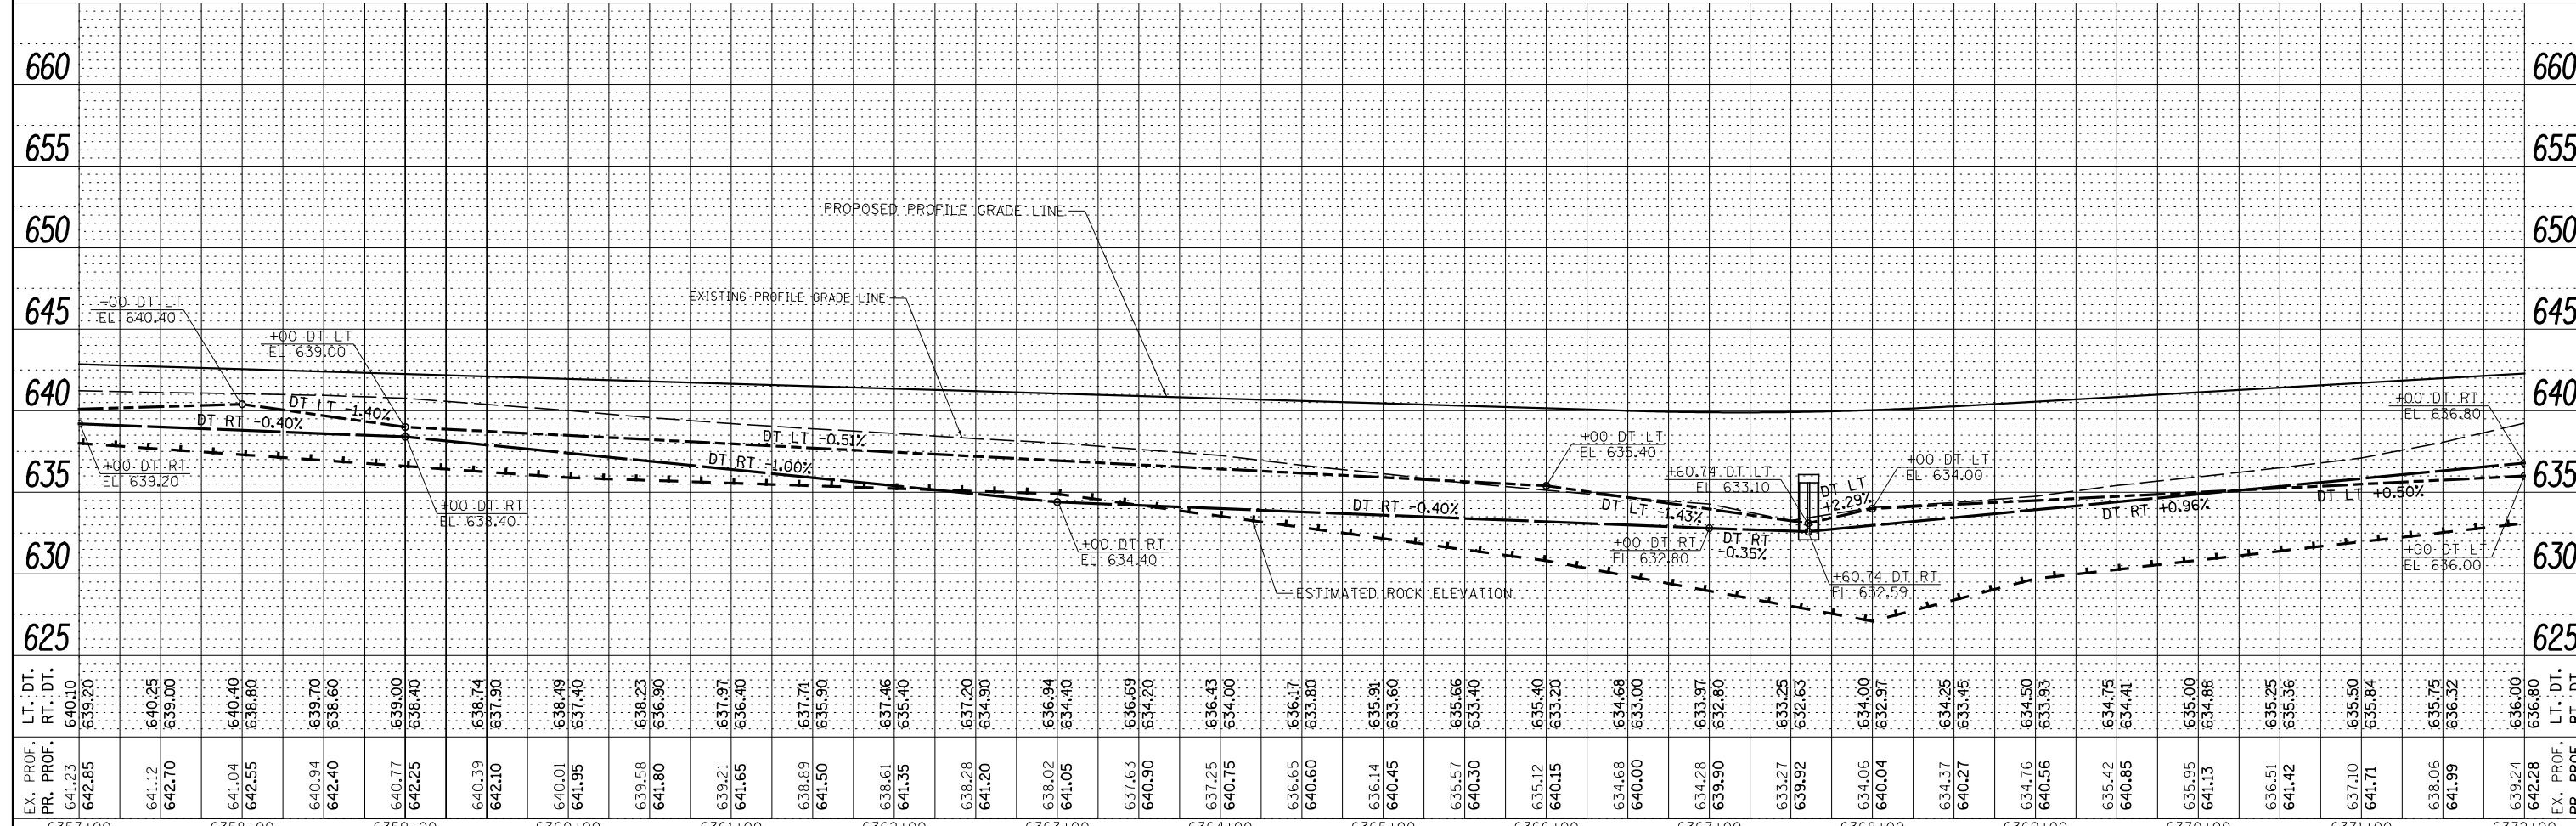


DATE	
BY	
PLAN	SURVEYED
	PLOTTED
	NOTE BOOK
	NO.
	CHECKED
	FILE NAME
	NO.

DATE	
BY	
PROFILE	SURVEYED
	PLOTTED
	GRADES CHECKED
	NO.
	STRUCTURE
	NOTATIONS
	CHKD

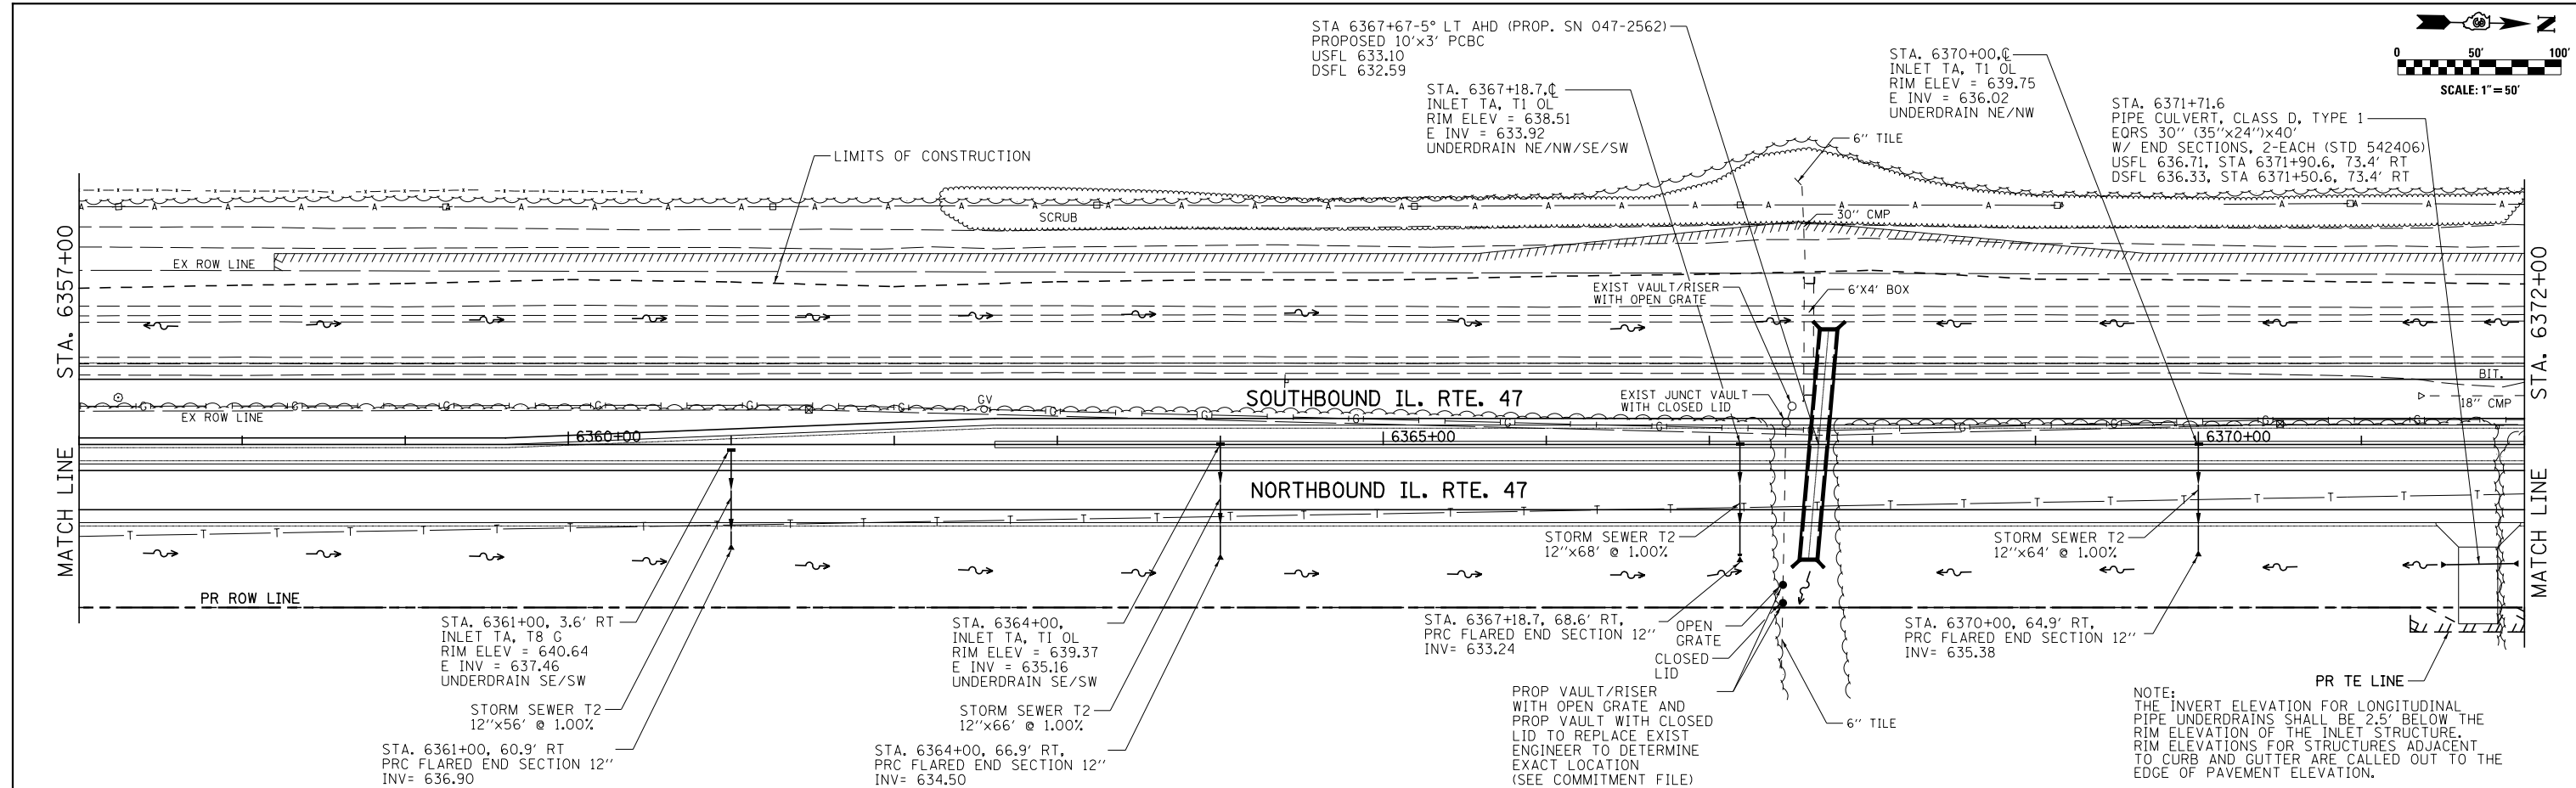

FILE NAME =	USER NAME = bdcraene	DESIGNED -	JJR	REVISED -	
V:\3195\66884 (North Section)\CADD Sheets\0366884-shr-drain-8.dgn		DRAWN -	JJR	REVISED -	
SHT_PLNPROF		CHECKED -	GRE	REVISED -	
		DATE -	7/01/2014	REVISED -	

**STATE OF ILLINOIS
DEPARTMENT OF TRANSPORTATION**

**IL. RTE. 47
STORM SEWER AND UTILITIES PLAN & PROFILE**

SCALE: H=50 V=5 SHEET 8 OF 39 SHEETS STA. 6357+00 TO STA. 6372+00

F.A.P. RTE.	SECTION	COUNTY	TOTAL SHEETS	SHEET NO.
326	(109, 110)R-1	KENDALL	619	248
CONTRACT NO. 66884				
ILLINOIS FED. AID PROJECT				