
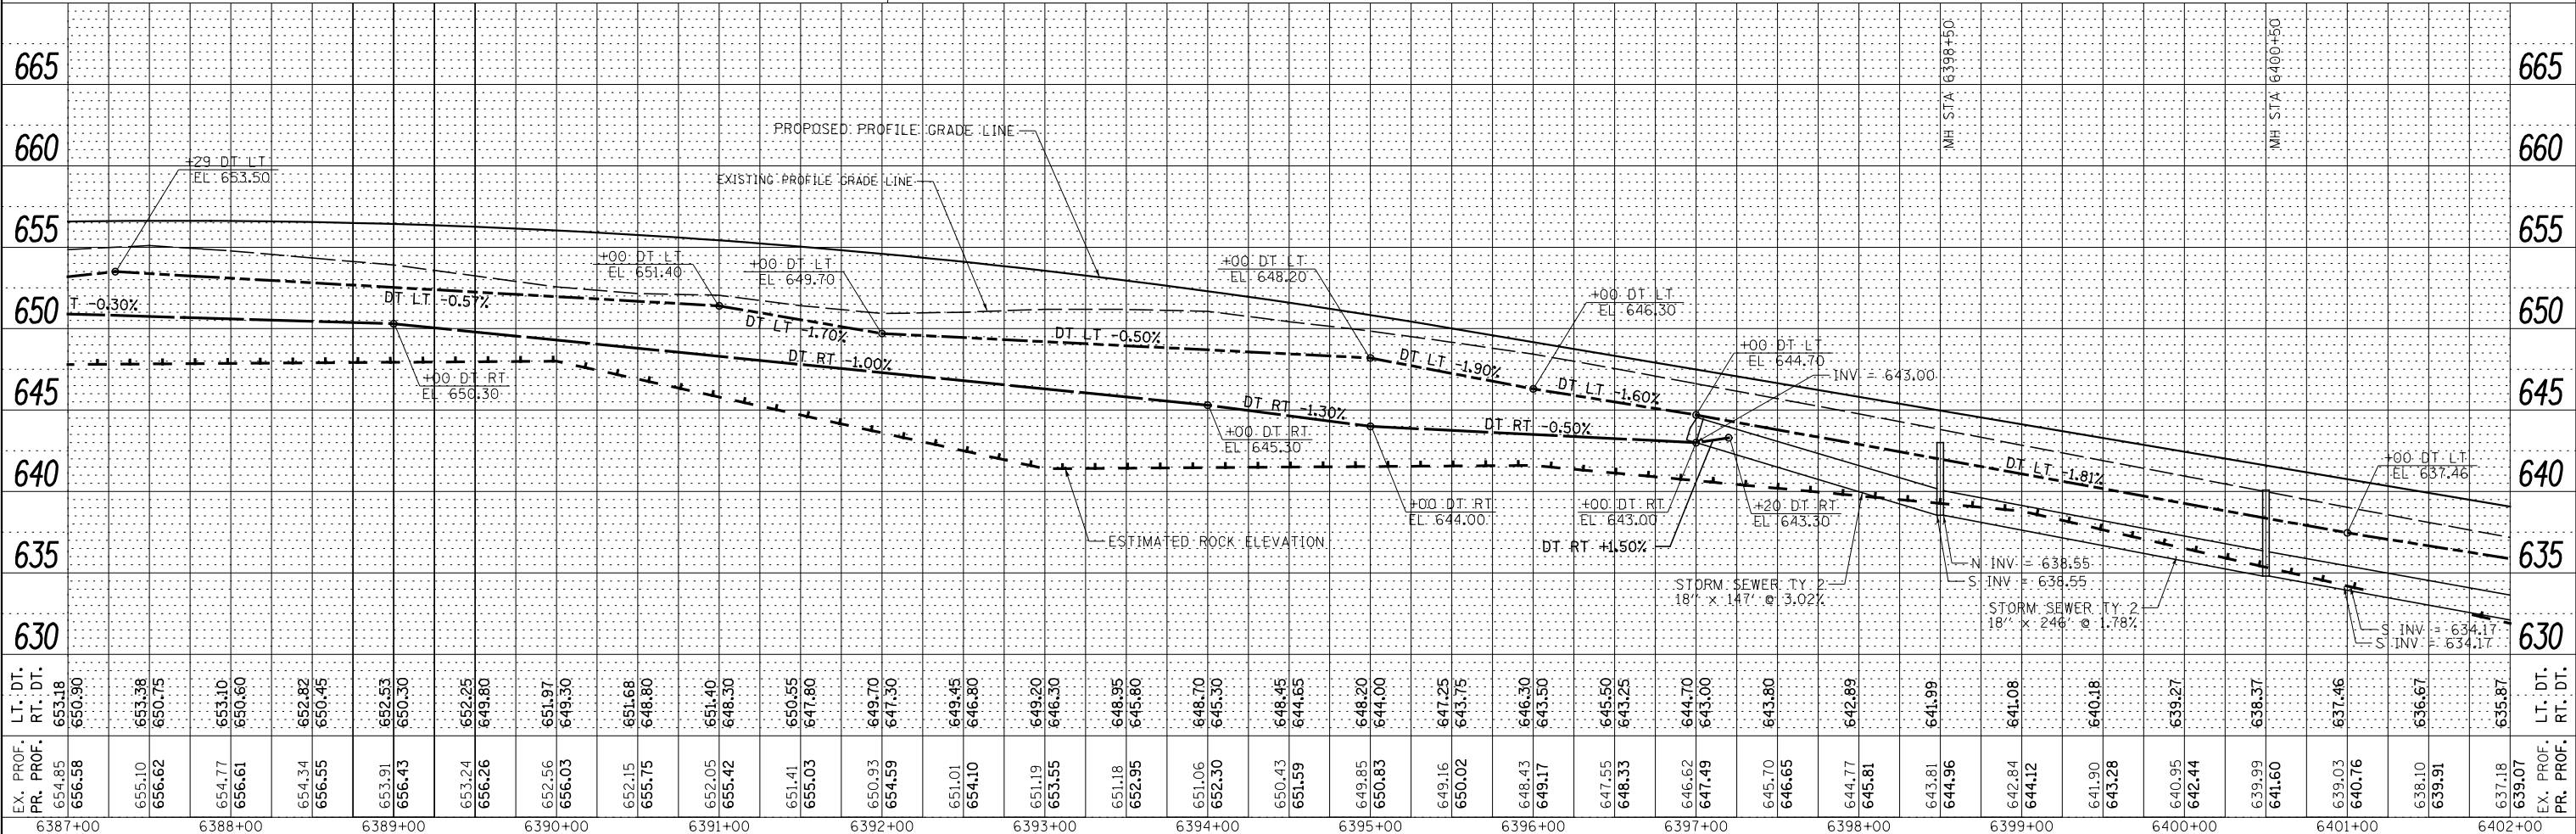


PLAN	SURVEYED	DATE
	PLOTTED	
	ALIGNED	
	CHECKED	
	FILED	
	NO.	

PROFILE	SURVEYED	DATE
	PLOTTED	
	GRADES	
	CHECKED	
	STRUCTURE	
	NOTATIONS	
	NO.	

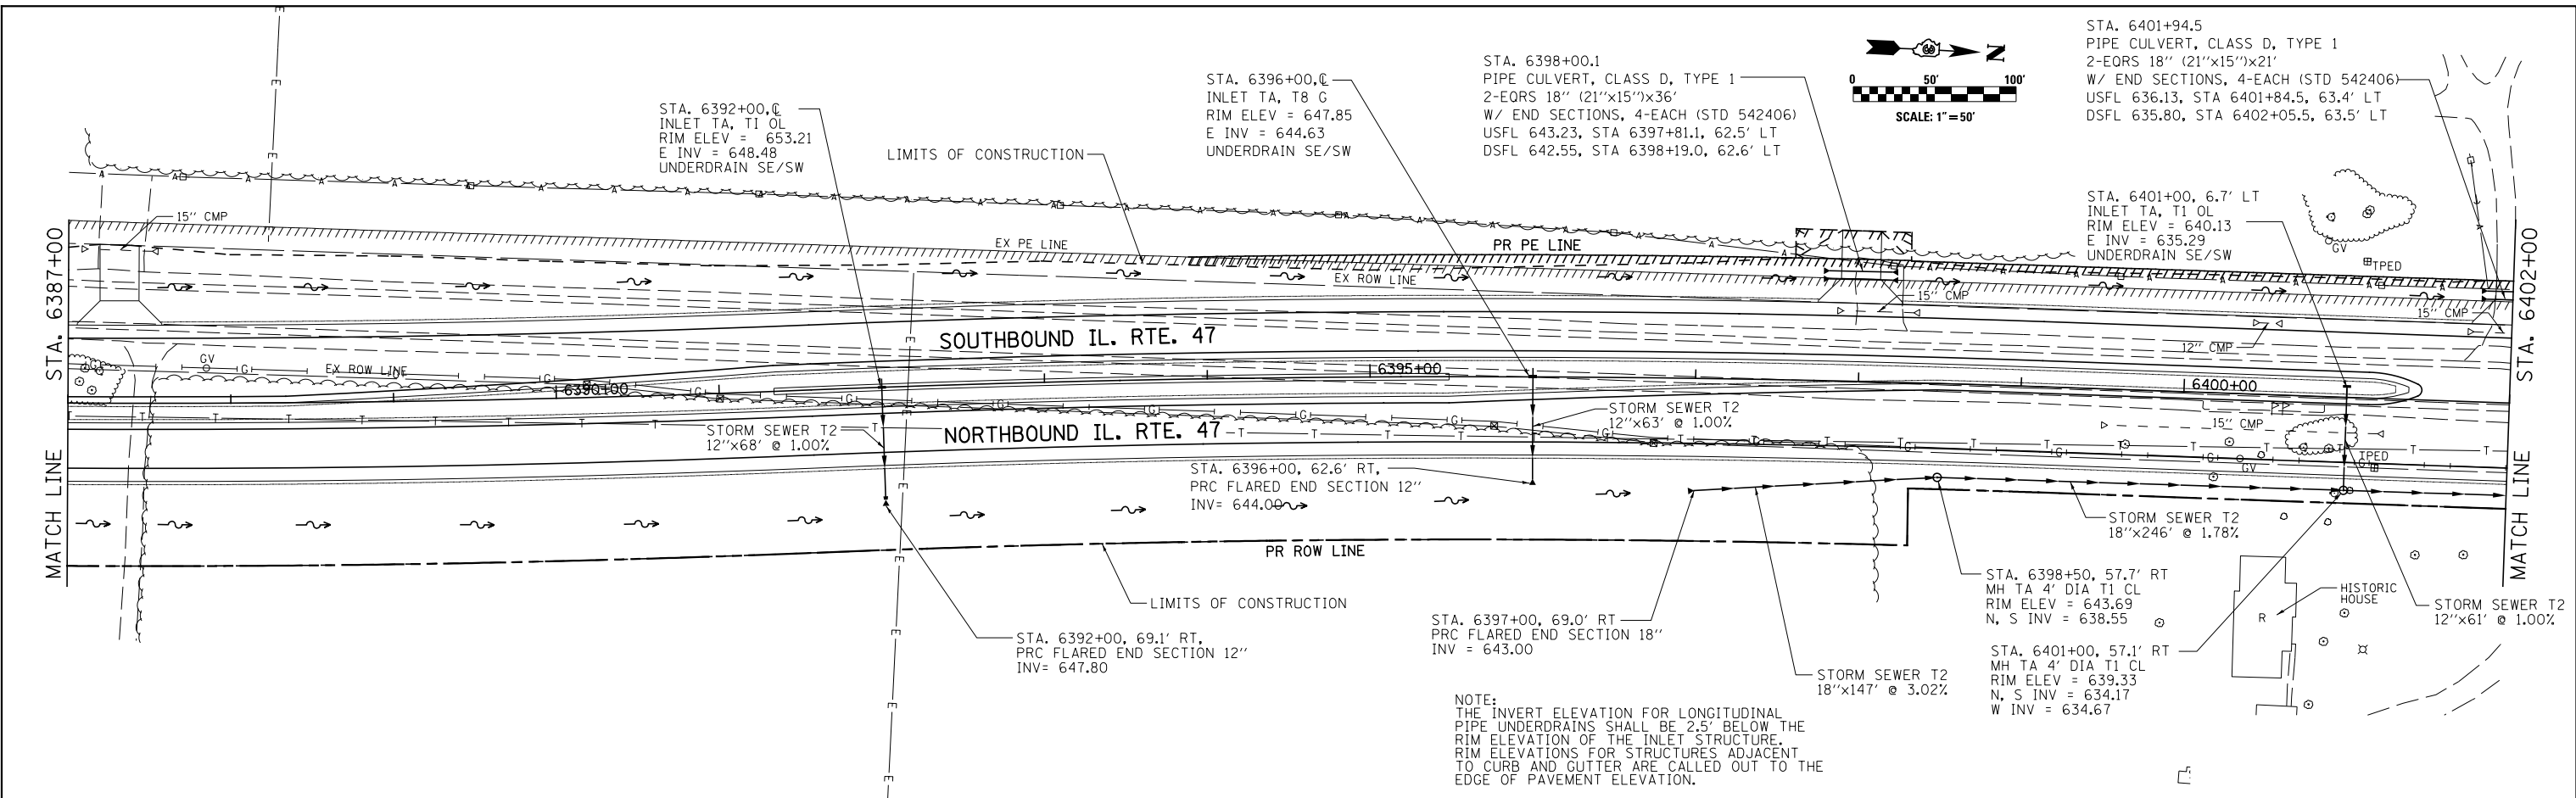

FILE NAME =	USER NAME = bdcraene	DESIGNED -	JJR	REVISED -		F.A.P. RT.	SECTION	COUNTY	TOTAL SHEETS	SHEET NO.
V:\3195\66884-shd-drain-10.dgn		DRAWN -	JJR	REVISED -		326	(109, 110)R-1	KENDALL	619	250
SHT_PLNPRF		PLOT SCALE =	100.0000' / in.	CHECKED -	GRE				CONTRACT NO. 66884	
		PLOT DATE =	7/14/2014	DATE -	7/01/2014				ILLINOIS FED. AID PROJECT	

STATE OF ILLINOIS
DEPARTMENT OF TRANSPORTATION

IL. RTE. 47 PLAN & PROFILE
STORM SEWER AND UTILITIES PLAN & PROFILE

SCALE: H=50 V=5 SHEET 10 OF 39 SHEETS STA. 6387+00 TO STA. 6402+00