
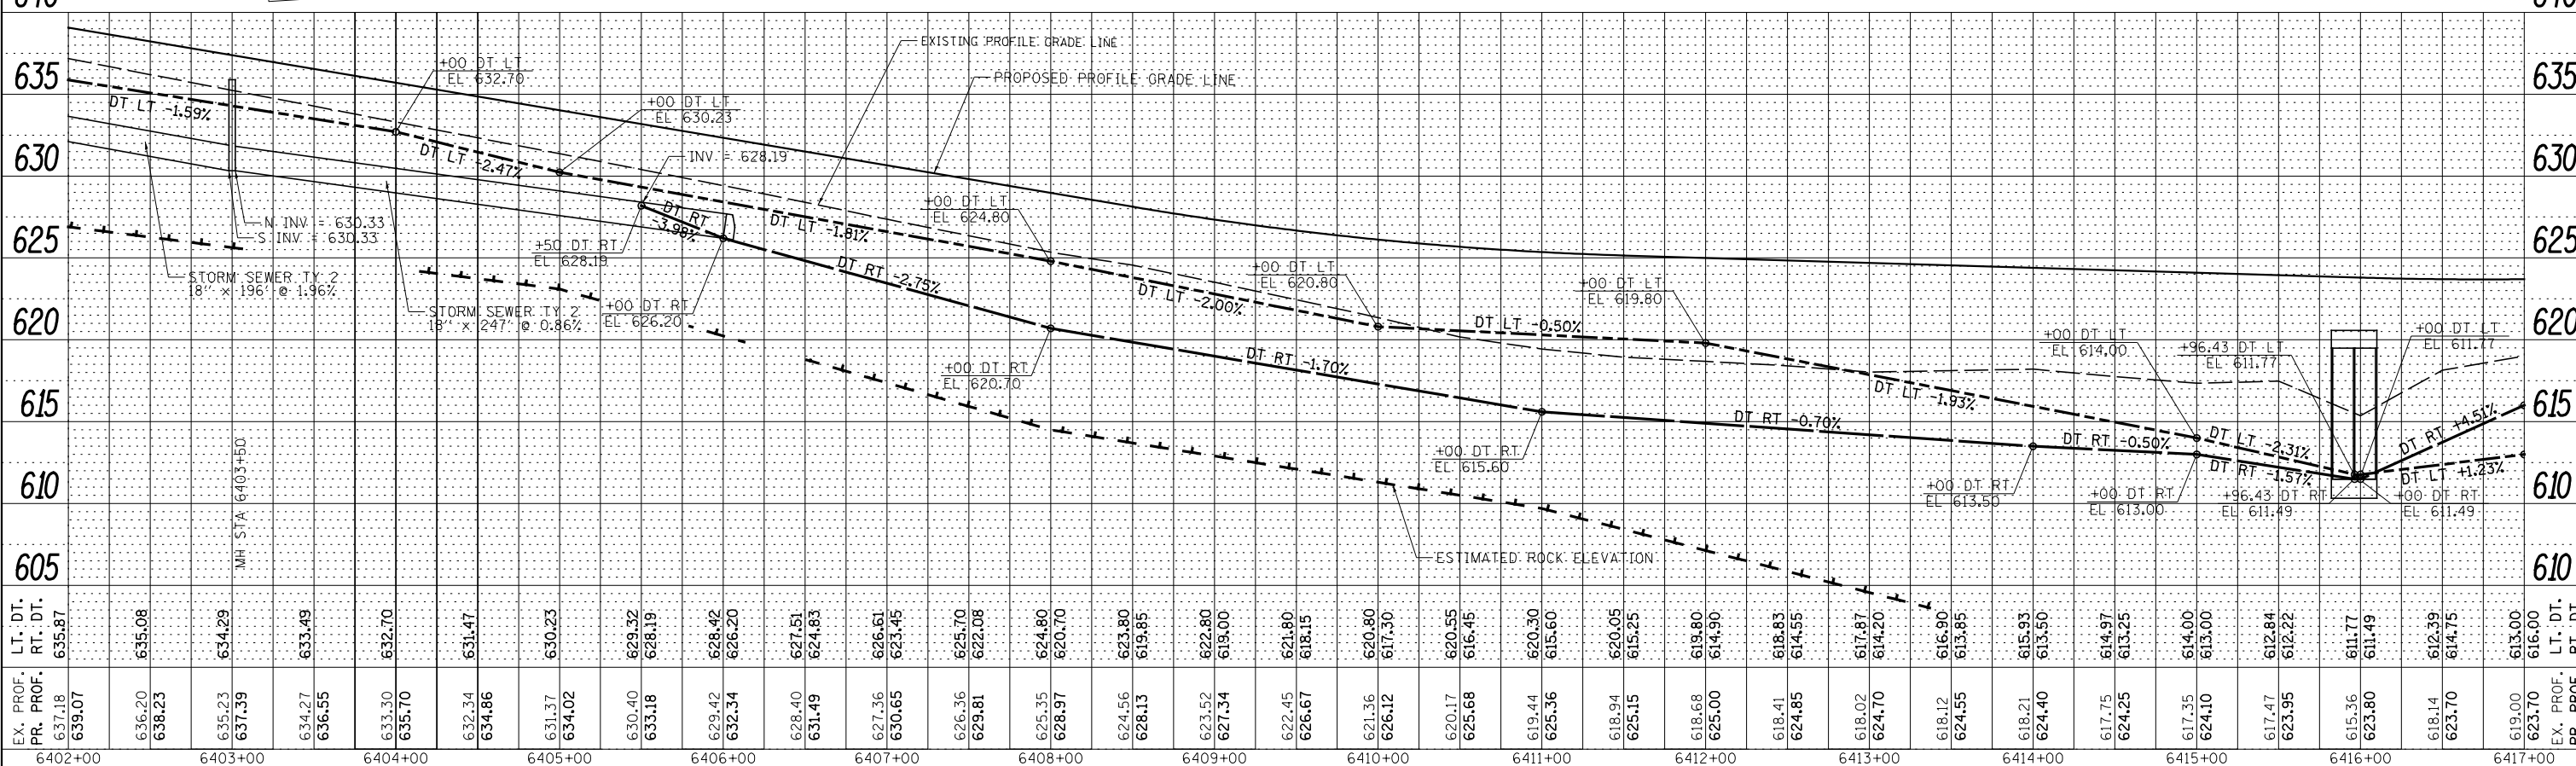


PLAN	SURVEYED	DATE
	PLOTTED	BY
	GRADES CHECKED	
	STRUCTURE NOTATIONS OK'D	
	NOTE BOOK NO.	
	CADD FILE NAME	

PROFILE	SURVEYED	DATE
	PLOTTED	BY
	GRADES CHECKED	
	STRUCTURE NOTATIONS OK'D	
	NOTE BOOK NO.	
	CADD FILE NAME	

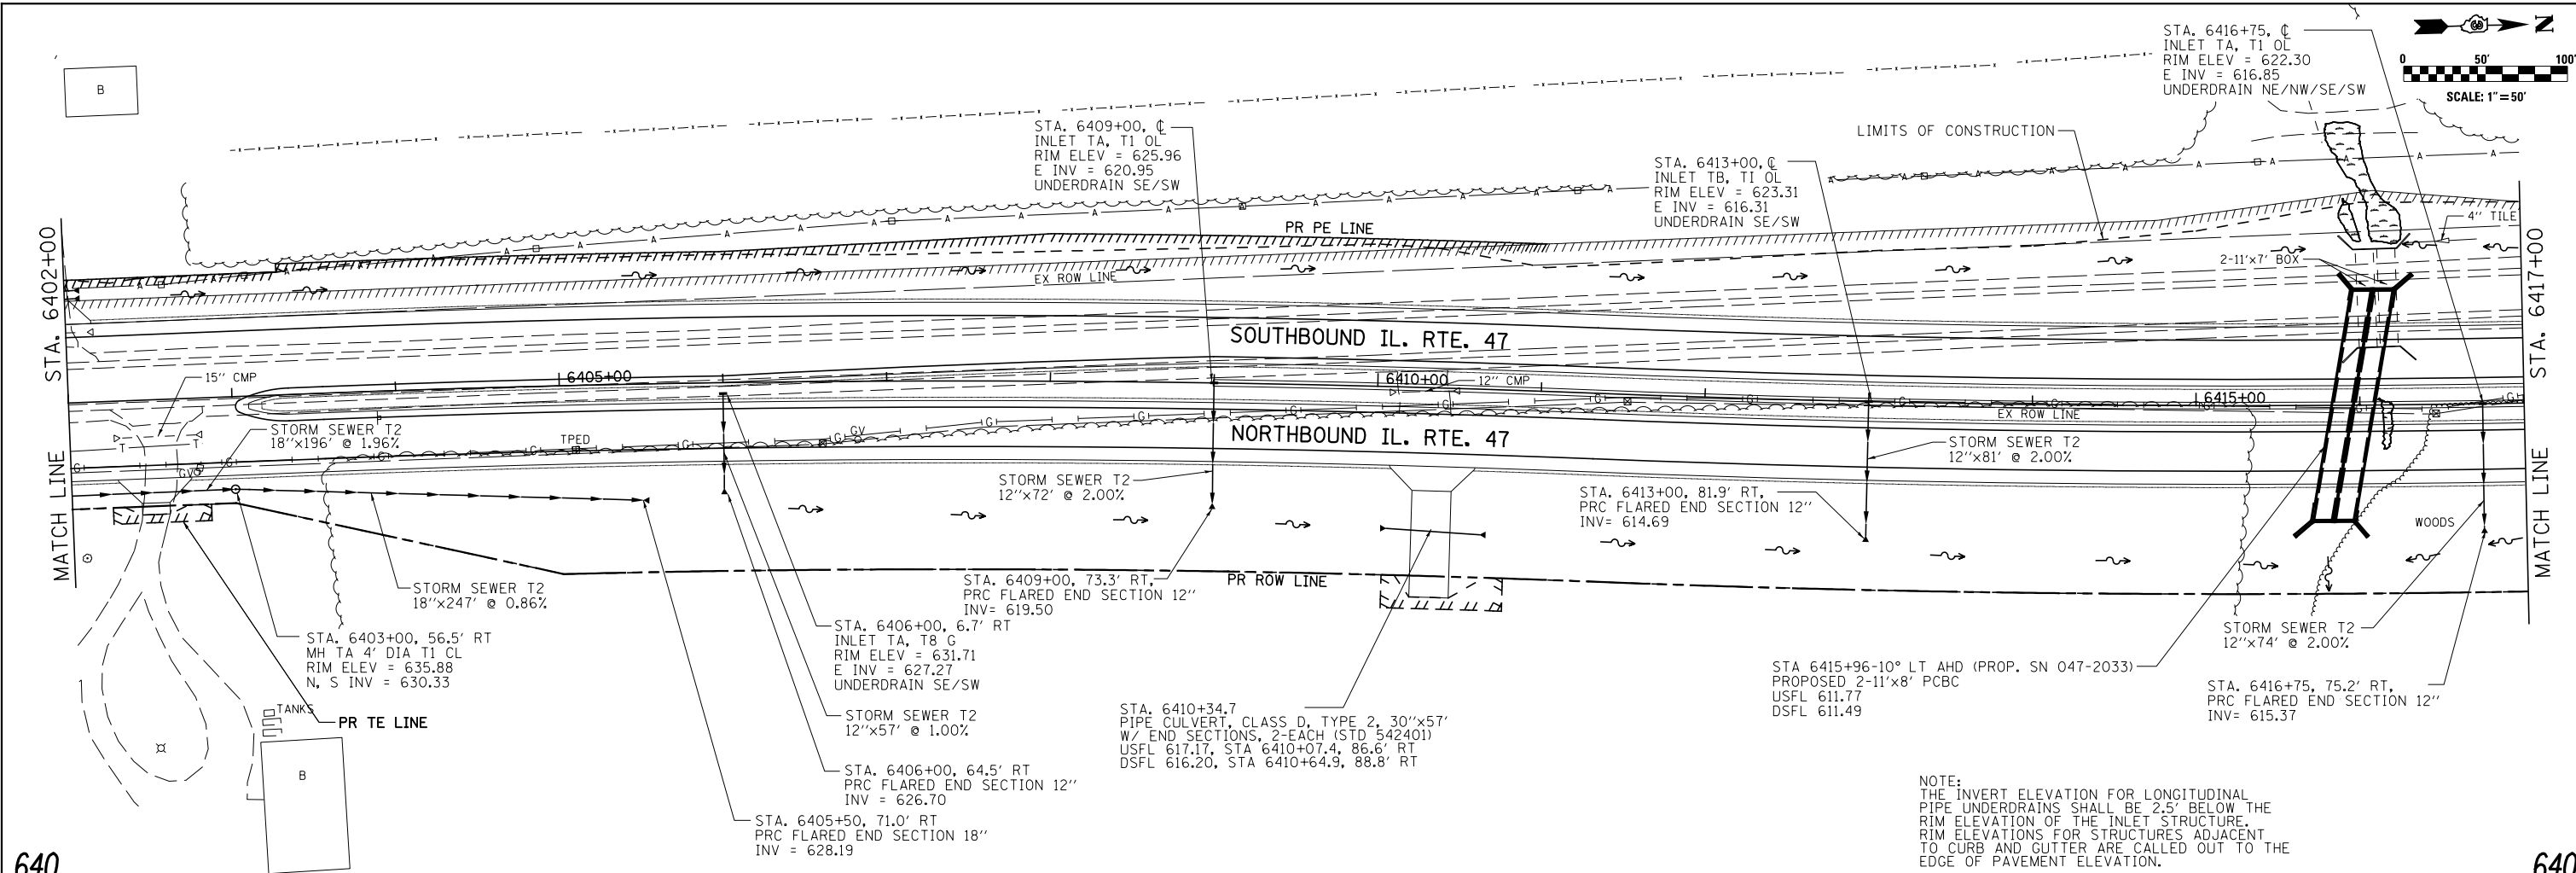

FILE NAME =	USER NAME = bdecreane	DESIGNED -	JJR	REVISED -		<b>STATE OF ILLINOIS</b> <b>DEPARTMENT OF TRANSPORTATION</b>	<b>IL. RTE. 47</b> <b>STORM SEWER AND UTILITIES PLAN &amp; PROFILE</b>	F.A.P. RT.	SECTION	COUNTY	TOTAL SHEETS	SHEET NO.	
V:\3195\66884 (North Section)\CADD Sheets\3366884-shd-drain-11.dgn		DRAWN -	JJR	REVISED -				326	(109, 110IR-1)	KENDALL	619	251	
SHT_PLNPROF		PLOT SCALE = 100.0000' / in.	CHECKED -	GRE	REVISED -								CONTRACT NO. 66884
		PLOT DATE = 7/14/2014	DATE -	7/01/2014	REVISED -				SCALE: H=50 V=5	SHEET 11 OF 39 SHEETS	STA. 6402+00 TO STA. 6417+00	ILLINOIS FED. AID PROJECT	