
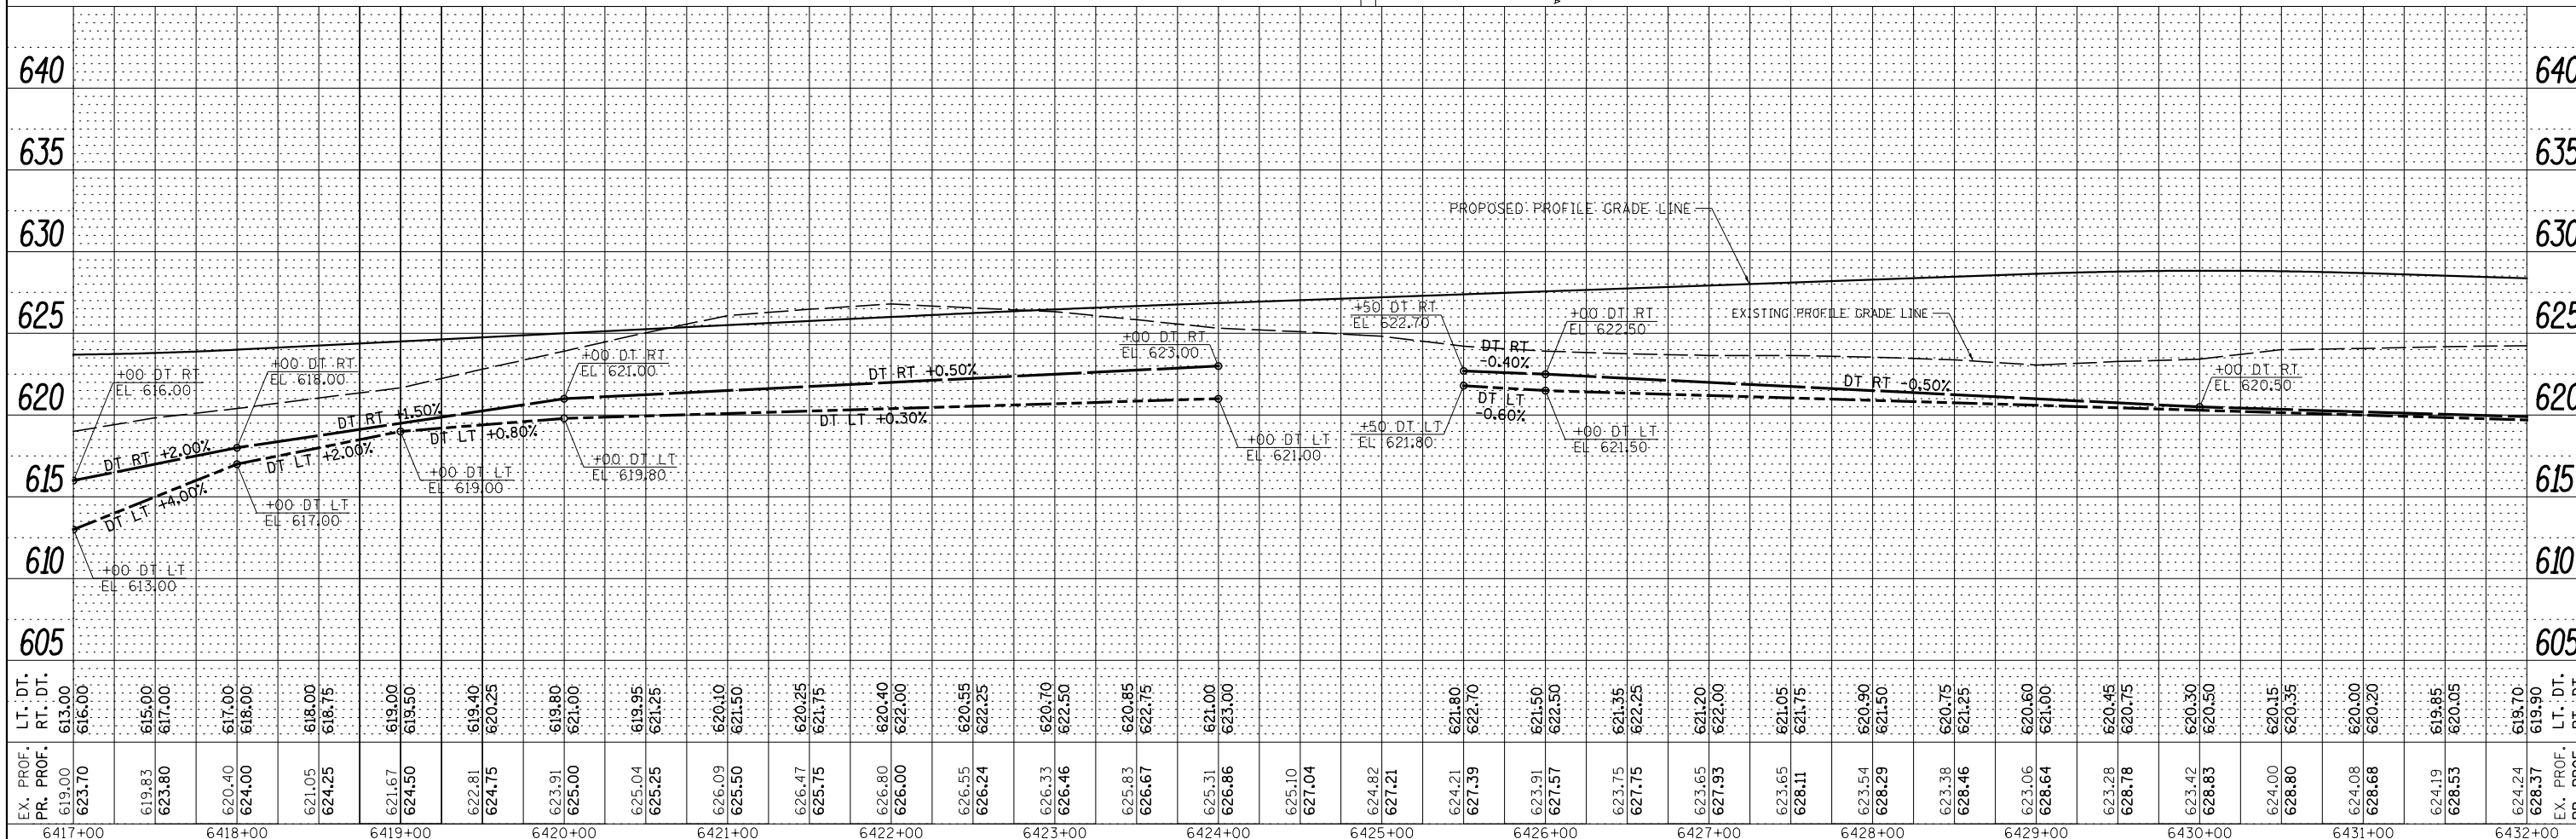


PLAN	SURVEYED	DATE
	PLOTTED	
	ALIGNED	
	CHECKED	
	FILE NAME	
	NO.	

PROFILE	SURVEYED	DATE
	PLOTTED	
	GRADES	
	CHECKED	
	STRUCTURE	
	NOTATIONS	
	CHKD	
	NO.	

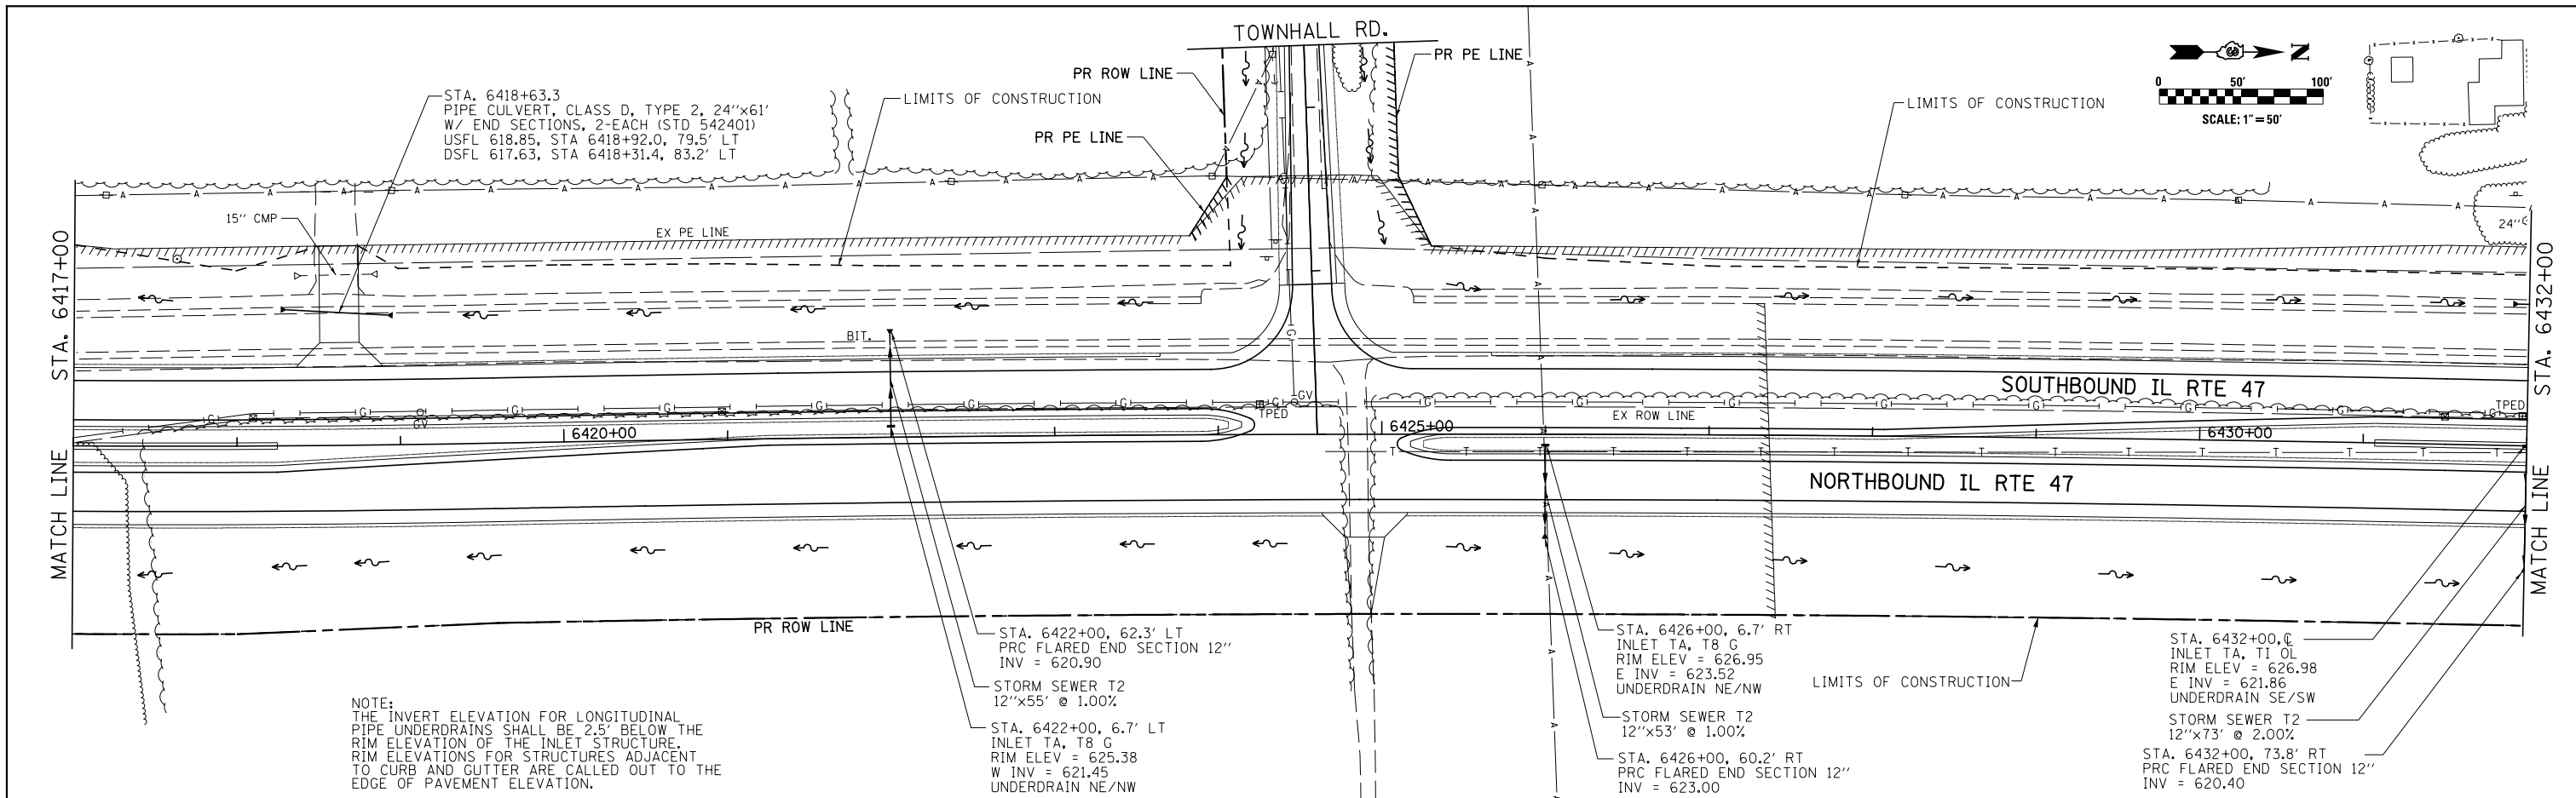

FILE NAME =	USER NAME = bdecreane	DESIGNED - JUR	REVISED -	<b>STATE OF ILLINOIS</b> <b>DEPARTMENT OF TRANSPORTATION</b>	<b>IL. RTE. 47</b> <b>STORM SEWER AND UTILITIES PLAN &amp; PROFILE</b>	F.A.P. R.E.	SECTION	COUNTY	TOTAL SHEETS	SHEET NO.
V:\3195\66884 (North Section)\CADD Sheets\0366884-shr-drain-12.dgn		DRAWN - JUR	REVISED -			326	(109, 110)R-1	KENDALL	619	252
PLOT SCALE = 100.0000' / in.		CHECKED - GRE	REVISED -			CONTRACT NO. 66884				
PLOT DATE = 7/14/2014		DATE - 7/01/2014	REVISED -			ILLINOIS FED. AID PROJECT				

SCALE: H=50 V=5 SHEET 12 OF 39 SHEETS STA. 6417+00 TO STA. 6432+00